

WALNUT CREEK TOWNSHIP
1ST. QTR., LOT 15
T-9 N; R-5 W
HOLMES COUNTY, OHIO

SURVEYED FOR: DAVID MILLER



REFERENCES:

- DEED VOL. 266 PAGE 429
- DEED VOL. 249 PAGE 545
- PLAT VOL. 16 PAGE 215
- PLAT VOL. 17 PAGE 574

BEARINGS FROM PLAT VOL. 12 PAGE 215

200200019768
 Filed for Record in
 HOLMES COUNTY, OH
 SALLY MILLER
 12-03-2002 02:26 pm.
 SMALL PLAT 20.00
 OR Book 18 Page 455 - 455
 OR vol 130 page 751

200200019768
 PAUL A
 MILLER LAW
 MILLERSBURG,

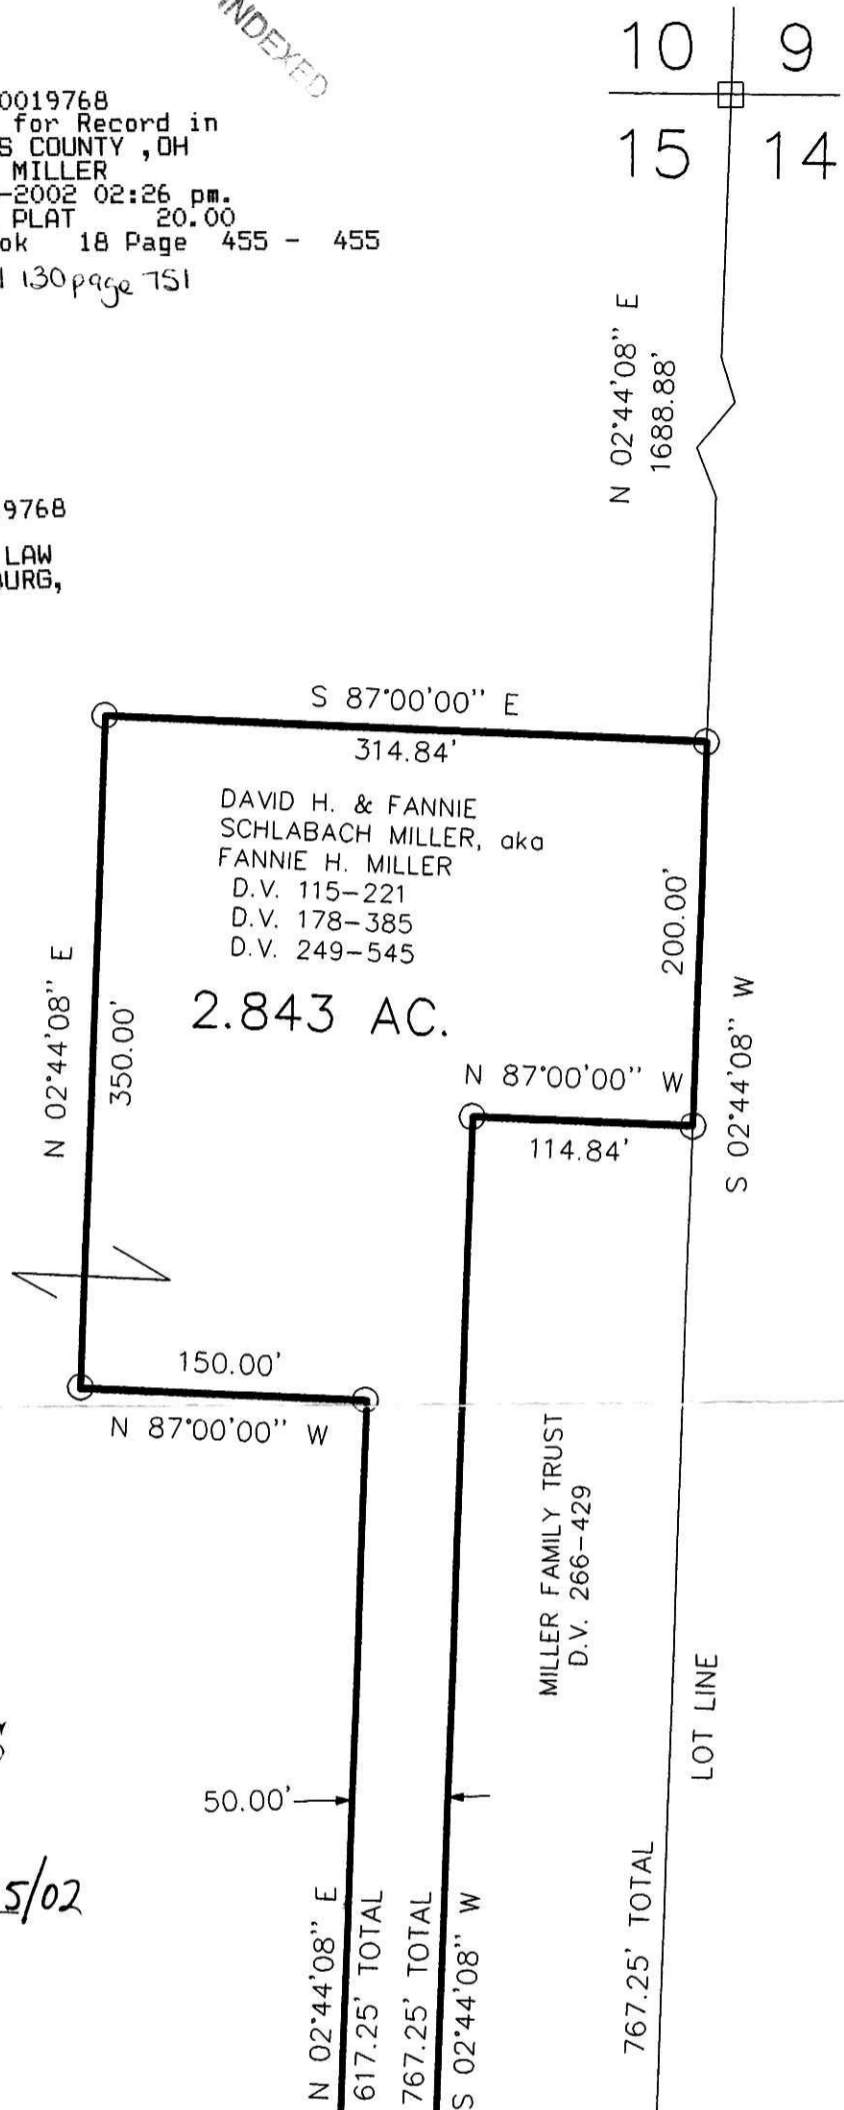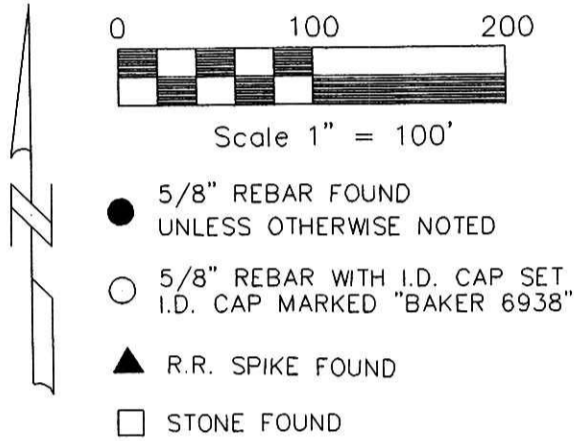


020200
 APPROVED FOR TRANSFER ONLY
 NO SUBDIVISION PLAT REQUIRED
 (O.R.C. 711.001 & 711.131)
 Lot(s) not for building unless
 approved by Board of Health.
 HOLMES CO. PLANNING COMM.
 By AO Date 11/25/02

I CERTIFY THIS SURVEY TO BE CORRECT
 TO THE BEST OF MY KNOWLEDGE.

Donald C. Baker
 DONALD C. BAKER P.S. 6938

FCC\KS DATE: OCT. 15, 2002
 File Name: C:\JOBS1\S-715-02

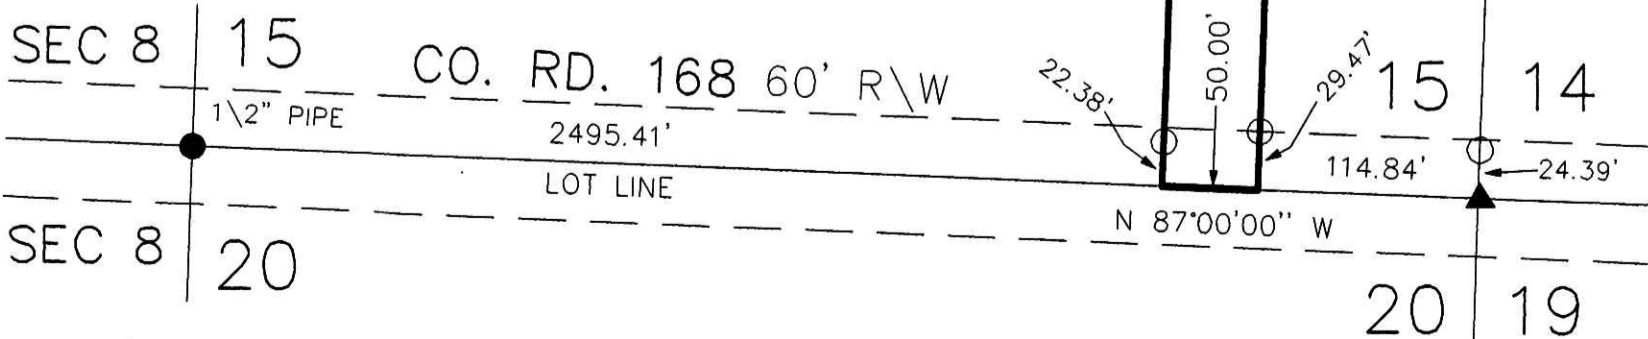

DONALD C. BAKER SURVEYING
 138 N. CLAY ST.
 MILLERSBURG, OHIO 44654
 PH. 330-674-4788
 FAX 330-674-6027

PLAT APPROVED

11/26/2002