


PRAIRIE TOWNSHIP
S.W. QTR. SECTION 1
T-13 N; R-13 W
HOLMES COUNTY, OHIO

020199
APPROVED FOR TRANSFER ONLY
NO SUBDIVISION PLAT REQUIRED
(O.R.C. 711.001 & 711.131)
Lot(s) not for building unless
approved by Board of Health.
HOLMES CO. PLANNING COMM.
By AO Date 11/25/02

200200019784
Filed for Record in
HOLMES COUNTY, OH
SALLY MILLER
12-04-2002 09:30 am.
SMALL PLAT 20.00
OR Book 18 Page 457 - 457
OR vol 130 pg 814-817-842

INDEXED


SURVEYED FOR: DANIEL MAST

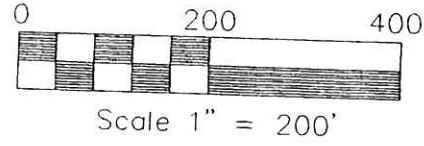

- STONE FOUND
- 3/4" PIPE FOUND
- UNLESS OTHERWISE NOTED
- MAG NAIL WITH SHINER SET
- 5/8" REBAR WITH I.D. CAP SET
I.D. CAP MARKED "BAKER 6938"
- △ R.R. SPIKE SET

REFERENCES:
DEED VOL. 230 PAGE 603
DEED VOL. 233 PAGE 551
DEED VOL. 265 PAGE 905
DEED VOL. 155 PAGE 483
PLAT VOL. 5 PAGE 174
BEARINGS FROM PLAT
VOL. 4 PAGE 58

NOTE: P.V. 5-174 SHOWS THE WEST LINE OF THIS TRACT TO BE ALONG THE CENTERLINE OF THE TWP. RD.. THIS AGREES WITH THE IRON PIPES FOUND & AS INDICATED BY SAID PLAT. THIS SAID PLAT SHOWS INCORRECT BEARINGS.

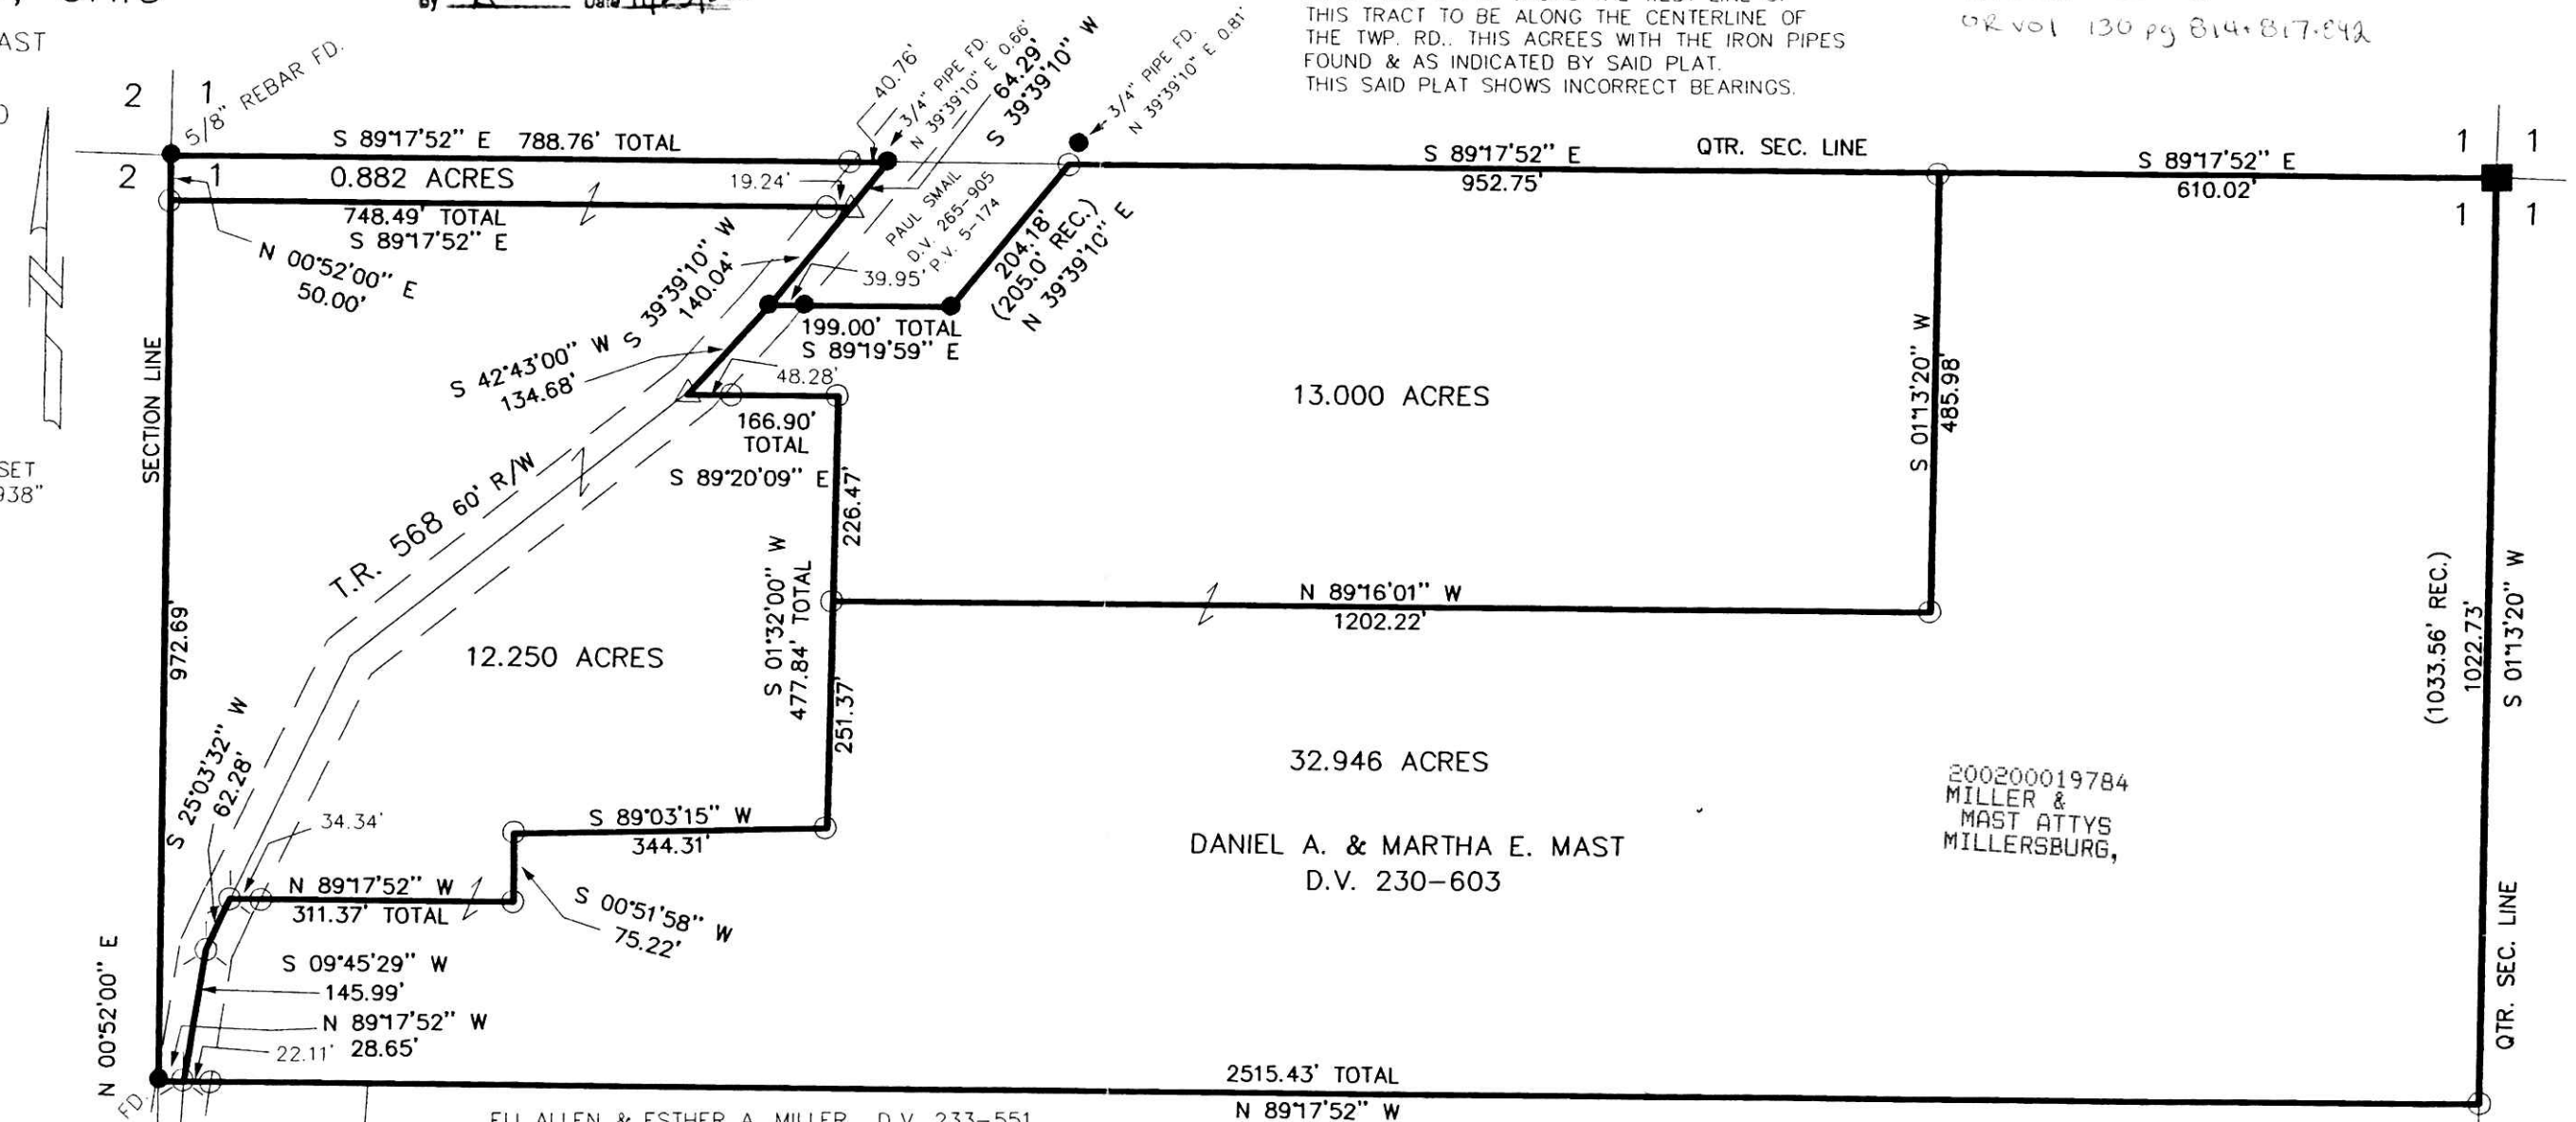

200200019784
MILLER &
MAST ATTYS
MILLERSBURG,

DANIEL A. & MARTHA E. MAST
D.V. 230-603

ELI ALLEN & ESTHER A. MILLER D.V. 233-551

DONALD C. BAKER SURVEYING
138 N. CLAY ST.
MILLERSBURG, OHIO 44654
PH. 330-674-4788
FAX 330-674-6027



I CERTIFY THIS SURVEY TO BE CORRECT
TO THE BEST OF MY KNOWLEDGE

JAMES D. DARR P.S. 7755

JDD/ FCC DATE: NOVEMBER 1, 2002

File name: C:\JOBS1\S-707-02\JDD\MLD

PLAT APPROVED

11/25/2002