


WASHINGTON TOWNSHIP
S.E. QTR. SECTION 3
T-19 N; R-15 W
HOLMES COUNTY, OHIO

SURVEYED FOR: MIKE KICK

REFERENCES:
O.R. VOL. 24 PAGE 381
O.R. VOL. 30 PAGE 504
O.R. VOL. 49 PAGE 175
O.R. VOL. 79 PAGE 682
PLAT VOL. 14 PAGE 186
PLAT VOL. 17 PAGE 83
PLAT VOL. 18 PAGE 3
BEARINGS FROM PLAT VOL. 18 PAGE 3



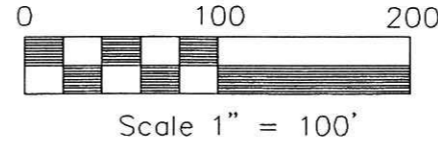


- ▲ R.R. SPIKE FOUND
- 5/8" REBAR FOUND UNLESS OTHERWISE NOTED
- △ R.R. SPIKE SET
- 5/8" REBAR WITH I.D. CAP SET I.D. CAP MARKED "BAKER 6938"

200200020099
Filed for Record in
HOLMES COUNTY, OH
SALLY MILLER
12-19-2002 02:44 pm.
SMALL PLAT 20.00
OR Book 18 Page 476 - 476
02 vol 132 pgs 673+675

INDEXED

020215
APPROVED FOR TRANSFER ONLY
NO SUBDIVISION PLAT REQUIRED
(O.R.C. 711.001 & 711.131)
Lot(s) not for building unless
approved by Board of Health.
HOLMES CO. PLANNING COMM
By AD Date 12/17/02

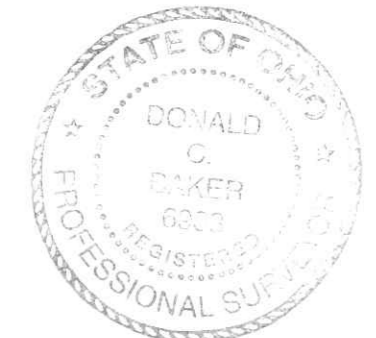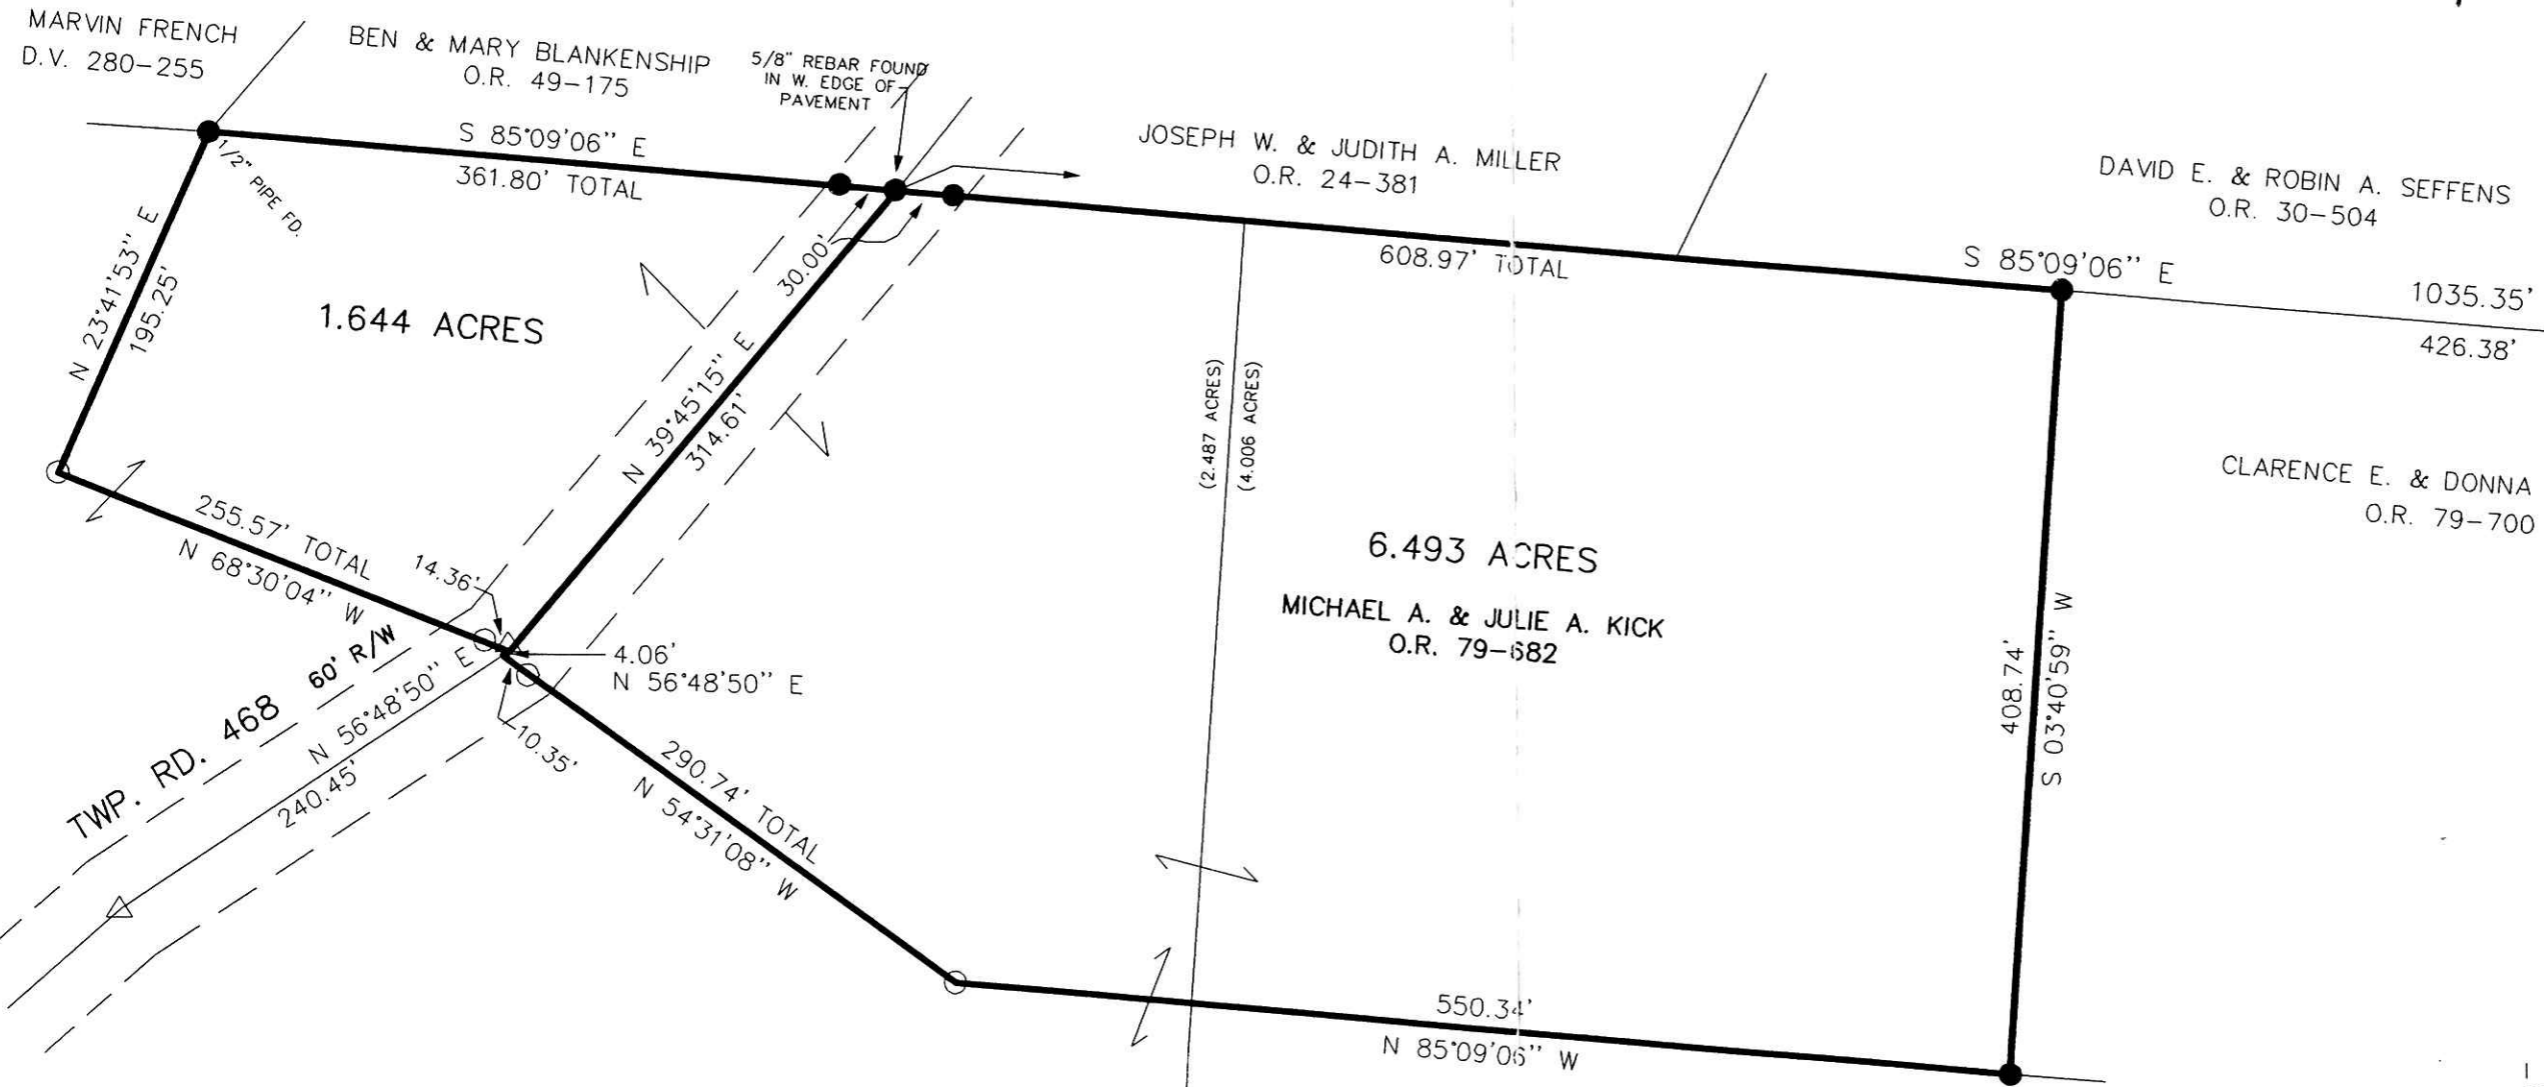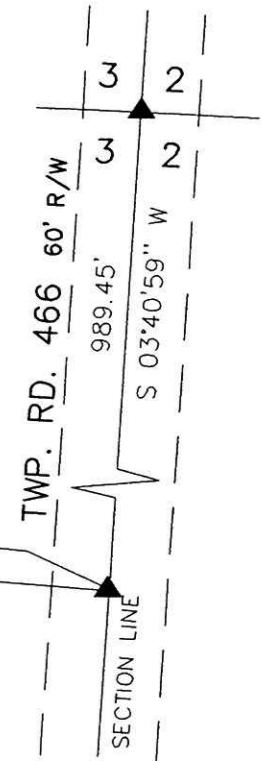

I CERTIFY THIS SURVEY TO BE CORRECT TO THE BEST OF MY KNOWLEDGE.

Donald C Baker
DONALD C. BAKER P.S. 6938

FDB\FCC DATE: NOV. 11, 2002
File Name: C:\JOBS1\S-788-02\ERZ

PLAT APPROVED

12/17/2002

DONALD C. BAKER SURVEYING
138 N. CLAY ST.
MILLERSBURG, OHIO 44654
PH. 330-674-4788
FAX 330-674-6027

200200020099
BLAIR A
BOWER ATTY
MILLERSBURG,