



SCALE: 1" = 60'

- STONE FOUND
- ▲ R.P. SPIKE FOUND
- IRON PIN FOUND
- 5/8" RE BAR WITH I.D. CAP SET  
I.D. CAP MARKED "BAKER 6938"



SALT CREEK TOWNSHIP  
 N.E. QTR. SECTION 1  
 T-14N; R-12W  
 HOLMES COUNTY, OHIO  
 (SURVEYED FOR: ROMAN YODER)

REFERENCES:  
 DEED VOL. 245 PAGE 601  
 " " 158 " 423

BEARINGS FROM PLAT VOL. 12  
 PAGE 346.

200200020217  
 Filed for Record in  
 HOLMES COUNTY, OH  
 SALLY MILLER  
 12-24-2002 10:15 am.  
 SMALL PLAT 20.00  
 OR Book 18 Page 487 - 487  
 CR Vol 133 pg 276




020823  
 APPROVED FOR TRANSFER ONLY  
 NO SUBDIVISION PLAT REQUIRED  
 (O.R.C. 711.001 & 711.131)  
 Lot(s) not for building unless  
 approved by Board of Health.  
 HOLMES CO. PLANNING COMM.

200200020217  
 FRENCH RIDGE  
 TITLE  
 MILLERSBURG,


By AB Date 12/20/02

ROMAN J. &  
 AMANDA E.  
 MILLER  
 D.V. 157-427 & 429  
 D.V. 158-423

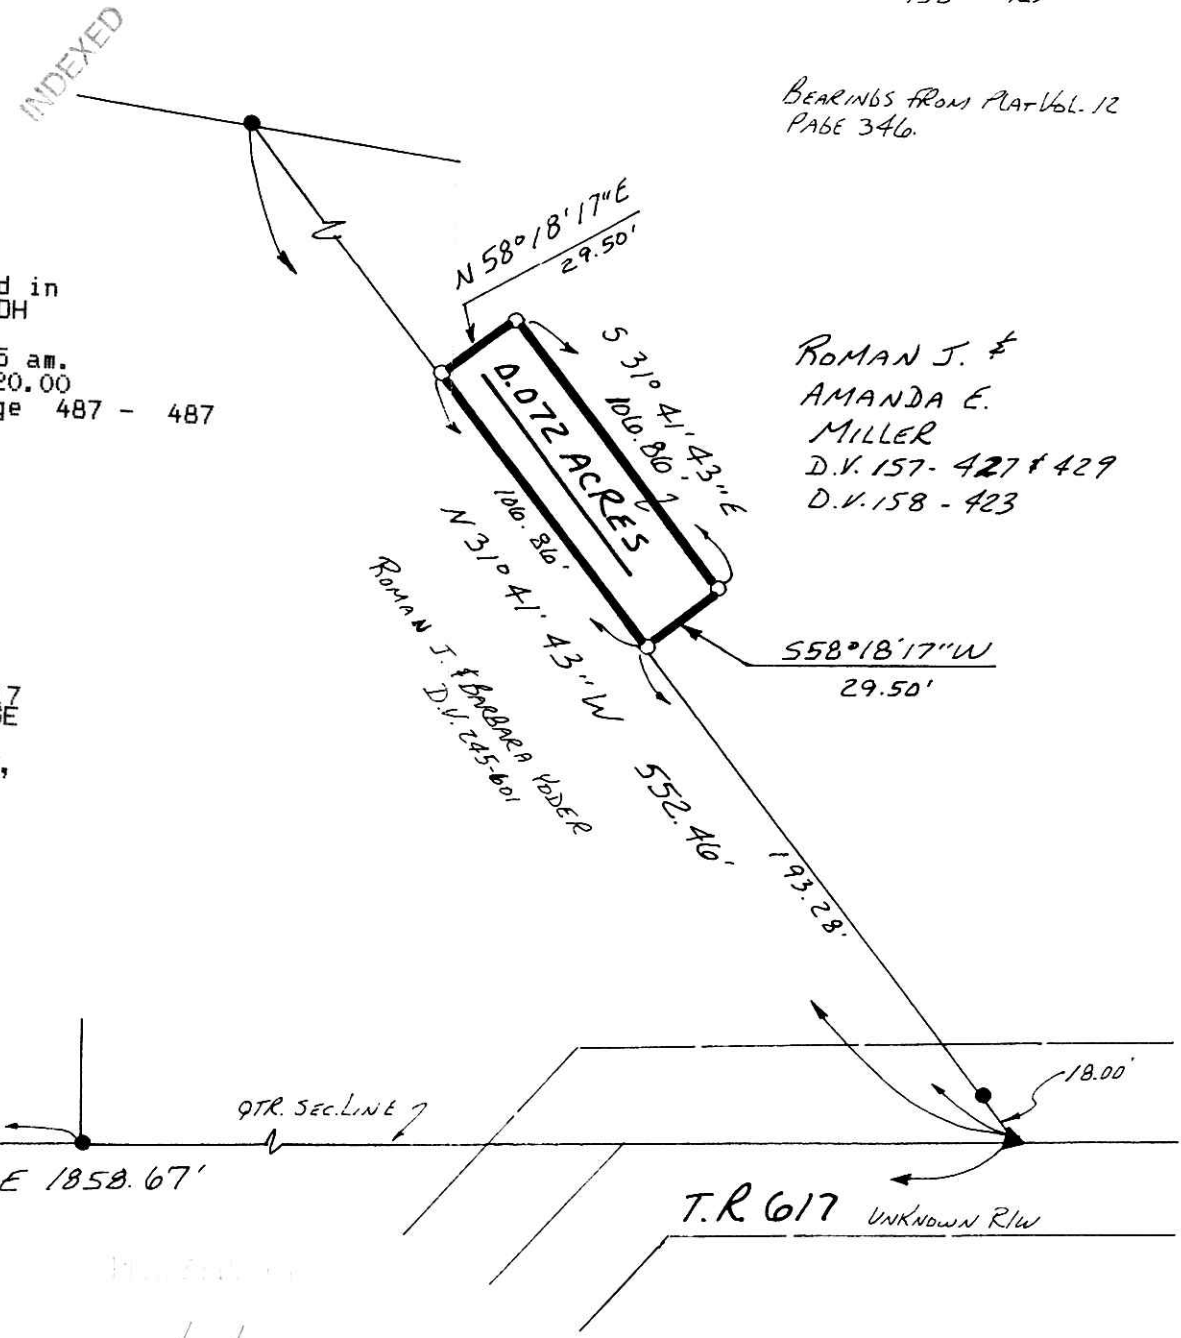

I CERTIFY THIS SURVEY TO BE CORRECT  
 TO THE BEST OF MY KNOWLEDGE.

Donald C. Baker  
 DONALD C. BAKER P.S. 6938  
 DONALD C. BAKER SURVEYING  
 138 N. CLAY ST.  
 MILLERSBURG, OHIO 44654  
 PH. 330-674-4788  
 DECEMBER 4, 2001  
 #103601 - M.L. DAVIS  
 F.C.C.D. C. BAKER

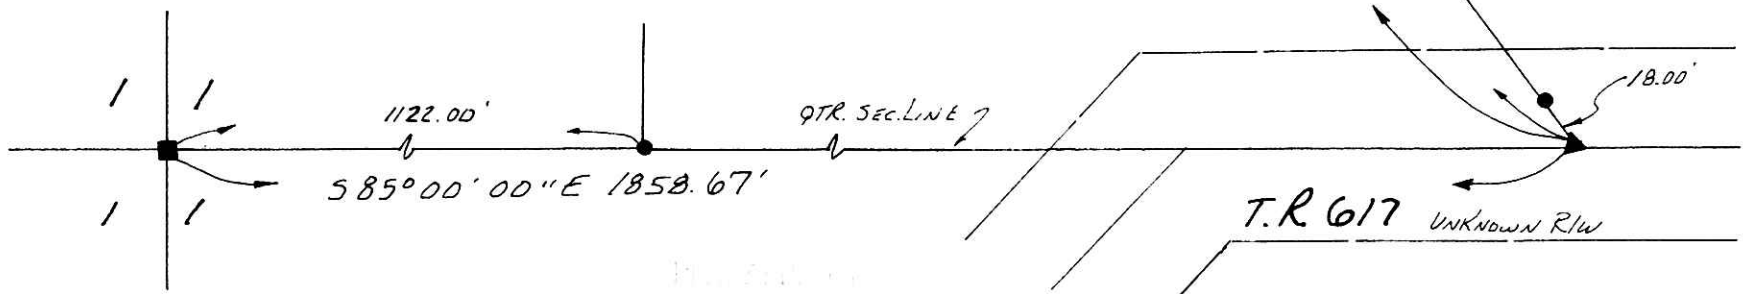

12/23/2002 B