

0 200 400

Scale 1" = 200'

- STONE FOUND
- ▲ R.R. SPIKE FOUND
- 5/8" REBAR FOUND UNLESS OTHERWISE NOTED
- 5/8" REBAR WITH I.D. CAP SET I.D. CAP MARKED "BAKER 6938"
- △ R.R. SPIKE SET

SALT CREEK TOWNSHIP
S.W. QTR. SECTION 33
T-15 N; R-12 W
HOLMES COUNTY, OHIO

SURVEYED FOR: JONAS MILLER


REFERENCES:

- DEED VOL. 239 PAGE 763
- DEED VOL. 179 PAGE 546
- O.R. VOL. 55 PAGE 794
- PLAT VOL. 17 PAGE 573
- BEARINGS FROM PLAT VOL. 17 PAGE 573

200300020438
Filed for Record in
HOLMES COUNTY, OH
SALLY MILLER
01-07-2003 01:46 pm.
SMALL PLAT 20.00
OR Book 18 Page 494 - 494
OR vol 134 pages 476-479

200300020438
MILLER &
MAST ATTYS
MILLERSBURG,

INDEXED

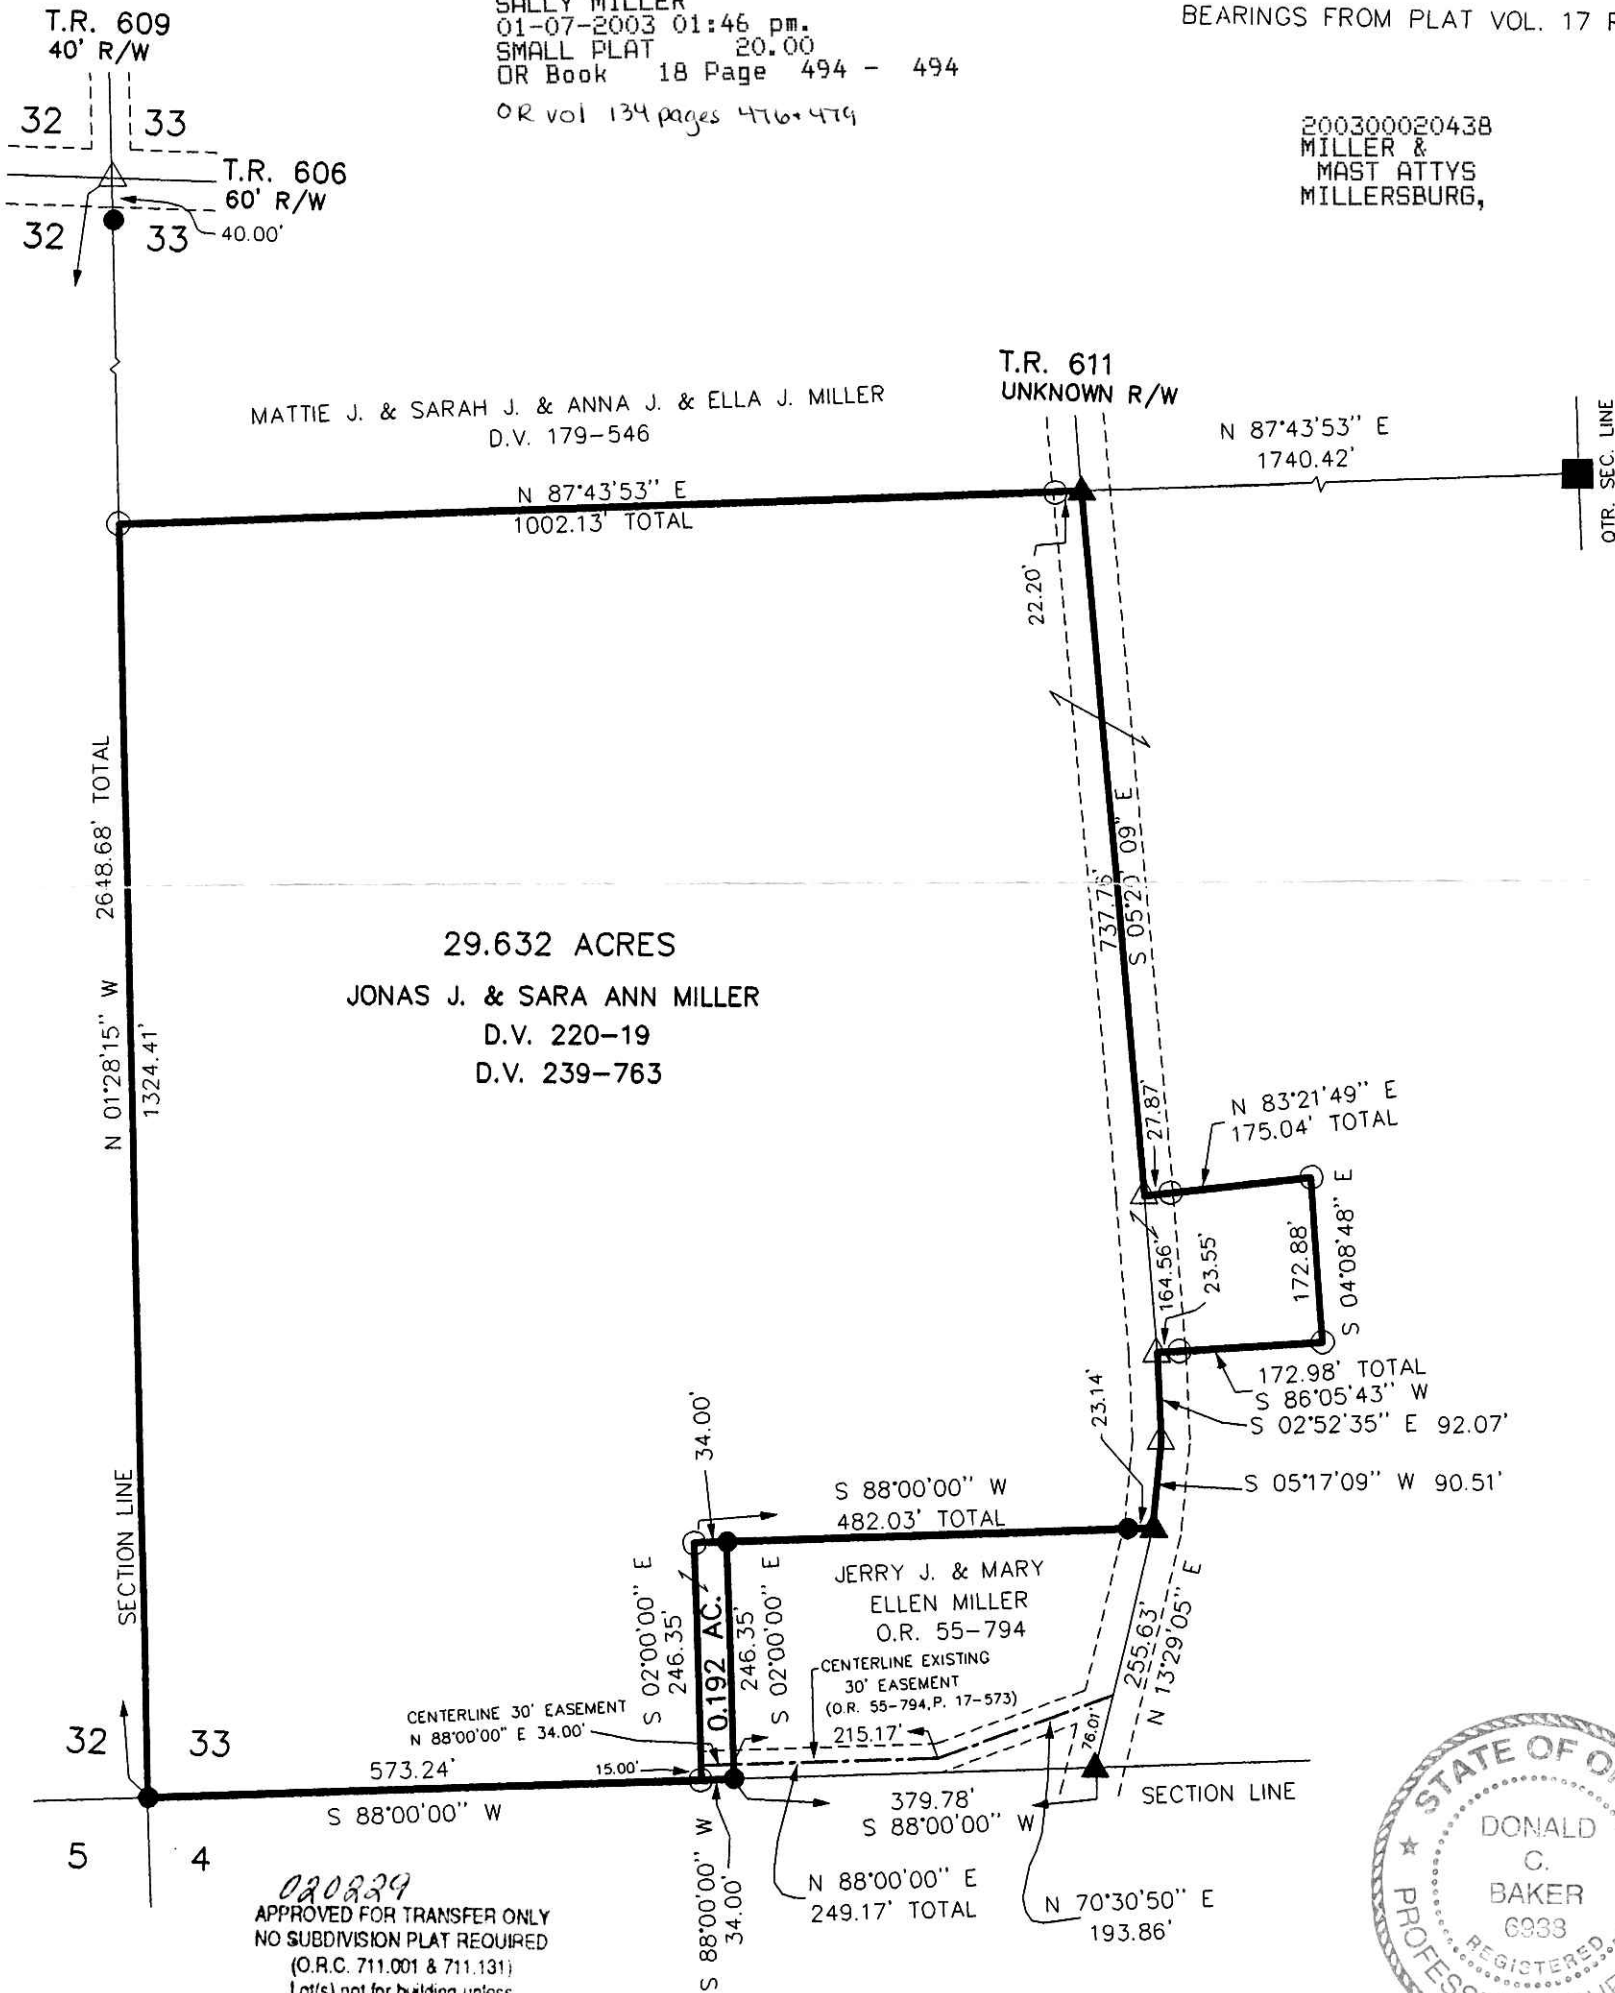

020829
APPROVED FOR TRANSFER ONLY
NO SUBDIVISION PLAT REQUIRED
(O.R.C. 711.001 & 711.131)
Lot(s) not for building unless
approved by Board of Health
HOLMES CO. PLANNING COMM.

By AD Date 1/6/03



I CERTIFY THIS SURVEY TO BE CORRECT TO THE BEST OF MY KNOWLEDGE.

Donald C Baker
DONALD C. BAKER P.S. 6938

DONALD C. BAKER SURVEYING
138 N. CLAY ST.
MILLERSBURG, OHIO 44654
PH. 330-674-4788
FAX 330-674-6027

PLAT APPROVED

1/7/2003

DCB/ FCC DATE: OCTOBER 11, 2002
File name: C:\JOBS1\S-706-02\MLD