



200300020845  
 Filed for Record in  
 HOLMES COUNTY, OH  
 SALLY MILLER  
 01-24-2003 03:08 pm.  
 PLAT MED 21.60  
 OR Book 18 Page 503 - 503  
 OR vol 136 page 507

- REFERENCES:
- DEED VOL. 171 PAGES 582 & 586
  - DEED VOL. 178 PAGES 242, 245, 247 & 251
  - DEED VOL. 185 PAGE 323
  - DEED VOL. 210 PAGE 647
  - DEED VOL. 244 PAGE 209
  - DEED VOL. 261 PAGE 93
  - DEED VOL. 263 PAGES 631 thru 643
  - PLAT VOL. 7 PAGE 138
  - BEARINGS ASSUMED

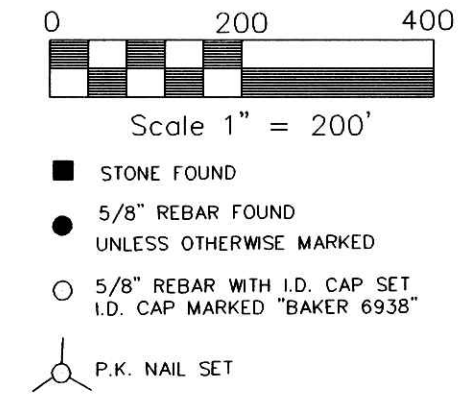

PLAT APPROVED  
 1/12/2003

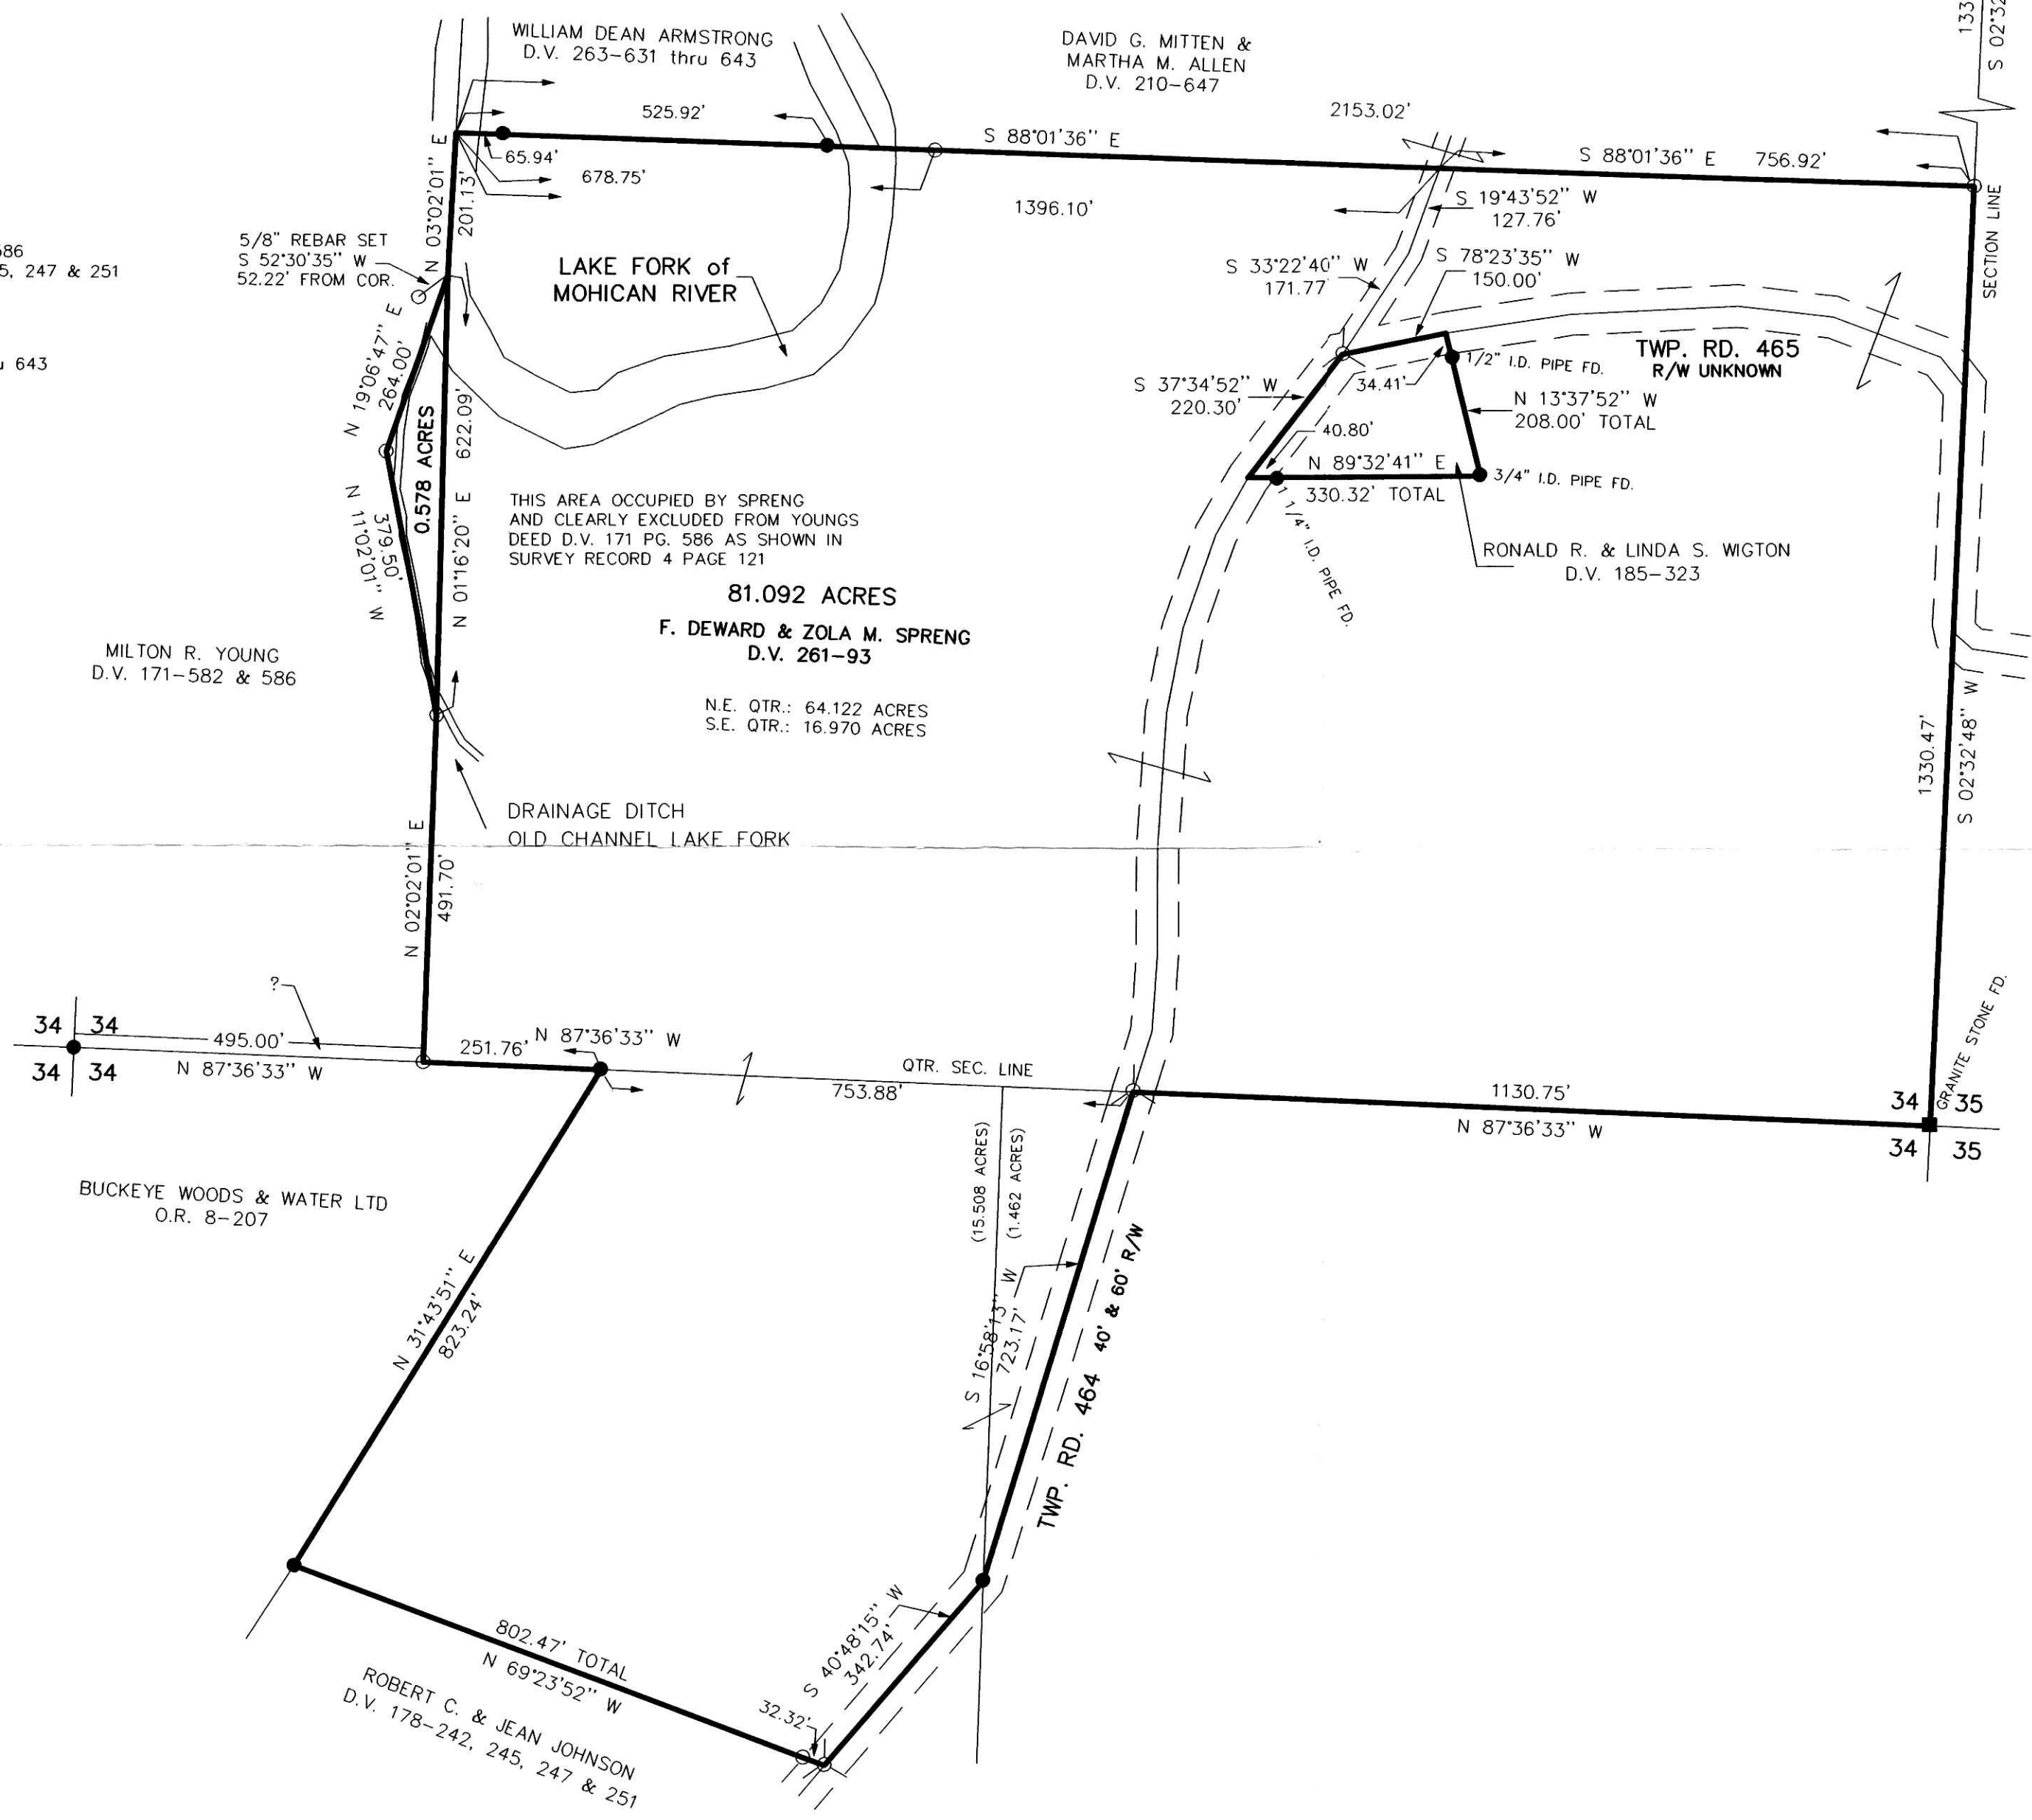

DONALD C. BAKER SURVEYING  
 138 N. CLAY ST.  
 MILLERSBURG, OHIO 44654  
 PH. 330-674-4788  
 FAX 330-674-6027

I CERTIFY THIS SURVEY TO BE CORRECT TO THE BEST OF MY KNOWLEDGE.  
 JAMIE D. DARR P.S. 7755  
 JDD/FCC DATE: NOV. 25, 2002  
 File name: C:\JOBS1\S-923-02\ERZ