


**BERLIN TOWNSHIP  
4TH. QTR., LOT 15  
T-9 N; R-6 W  
HOLMES COUNTY, OHIO**  
SURVEYED FOR: OWEN MILLER

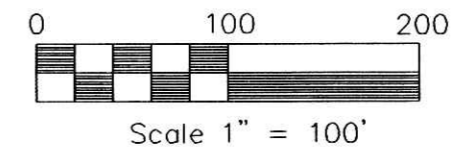

VOL 18 PAGE 514

- 3/4" REBAR FOUND UNLESS OTHERWISE NOTED
- 5/8" REBAR WITH I.D. CAP SET I.D. CAP MARKED "BAKER 6938"

REFERENCES:

- DEED VOL. 273 PAGE 953
- DEED VOL. 180 PAGE 443
- PLAT VOL. 13 PAGE 51
- PLAT VOL. 12 PAGE 78

BEARINGS FROM PLAT VOL. 13 PAGE 51

200300021051  
Filed for Record in  
HOLMES COUNTY, OH  
SALLY MILLER  
02-03-2003 03:16 pm.  
PLAT MED 21.60  
OR Book 18 Page 514 - 514  
OR Vol 137 page 406+408

APPROVED FOR TRANSFER ONLY  
NO SUBDIVISION PLAT REQUIRED  
(O.R.C. 711.001 & 711.131)  
Lot(s) not for building unless  
approved by Board of Health.  
HOLMES CO PLANNING COMM.  
By AC Date 1/15/03



I CERTIFY THIS SURVEY TO BE CORRECT TO THE BEST OF MY KNOWLEDGE.


Donald C. Baker  
DONALD C. BAKER P.S. 6938

KES/FCC Date: OCT. 22, 2002  
File Name: C:\JOBS\S-650-02

DONALD C. BAKER SURVEYING  
138 N. CLAY ST.  
MILLERSBURG, OHIO 44654  
PH. 330-674-4788  
FAX 330-674-6027

PLAT APPROVED

1/16/2003

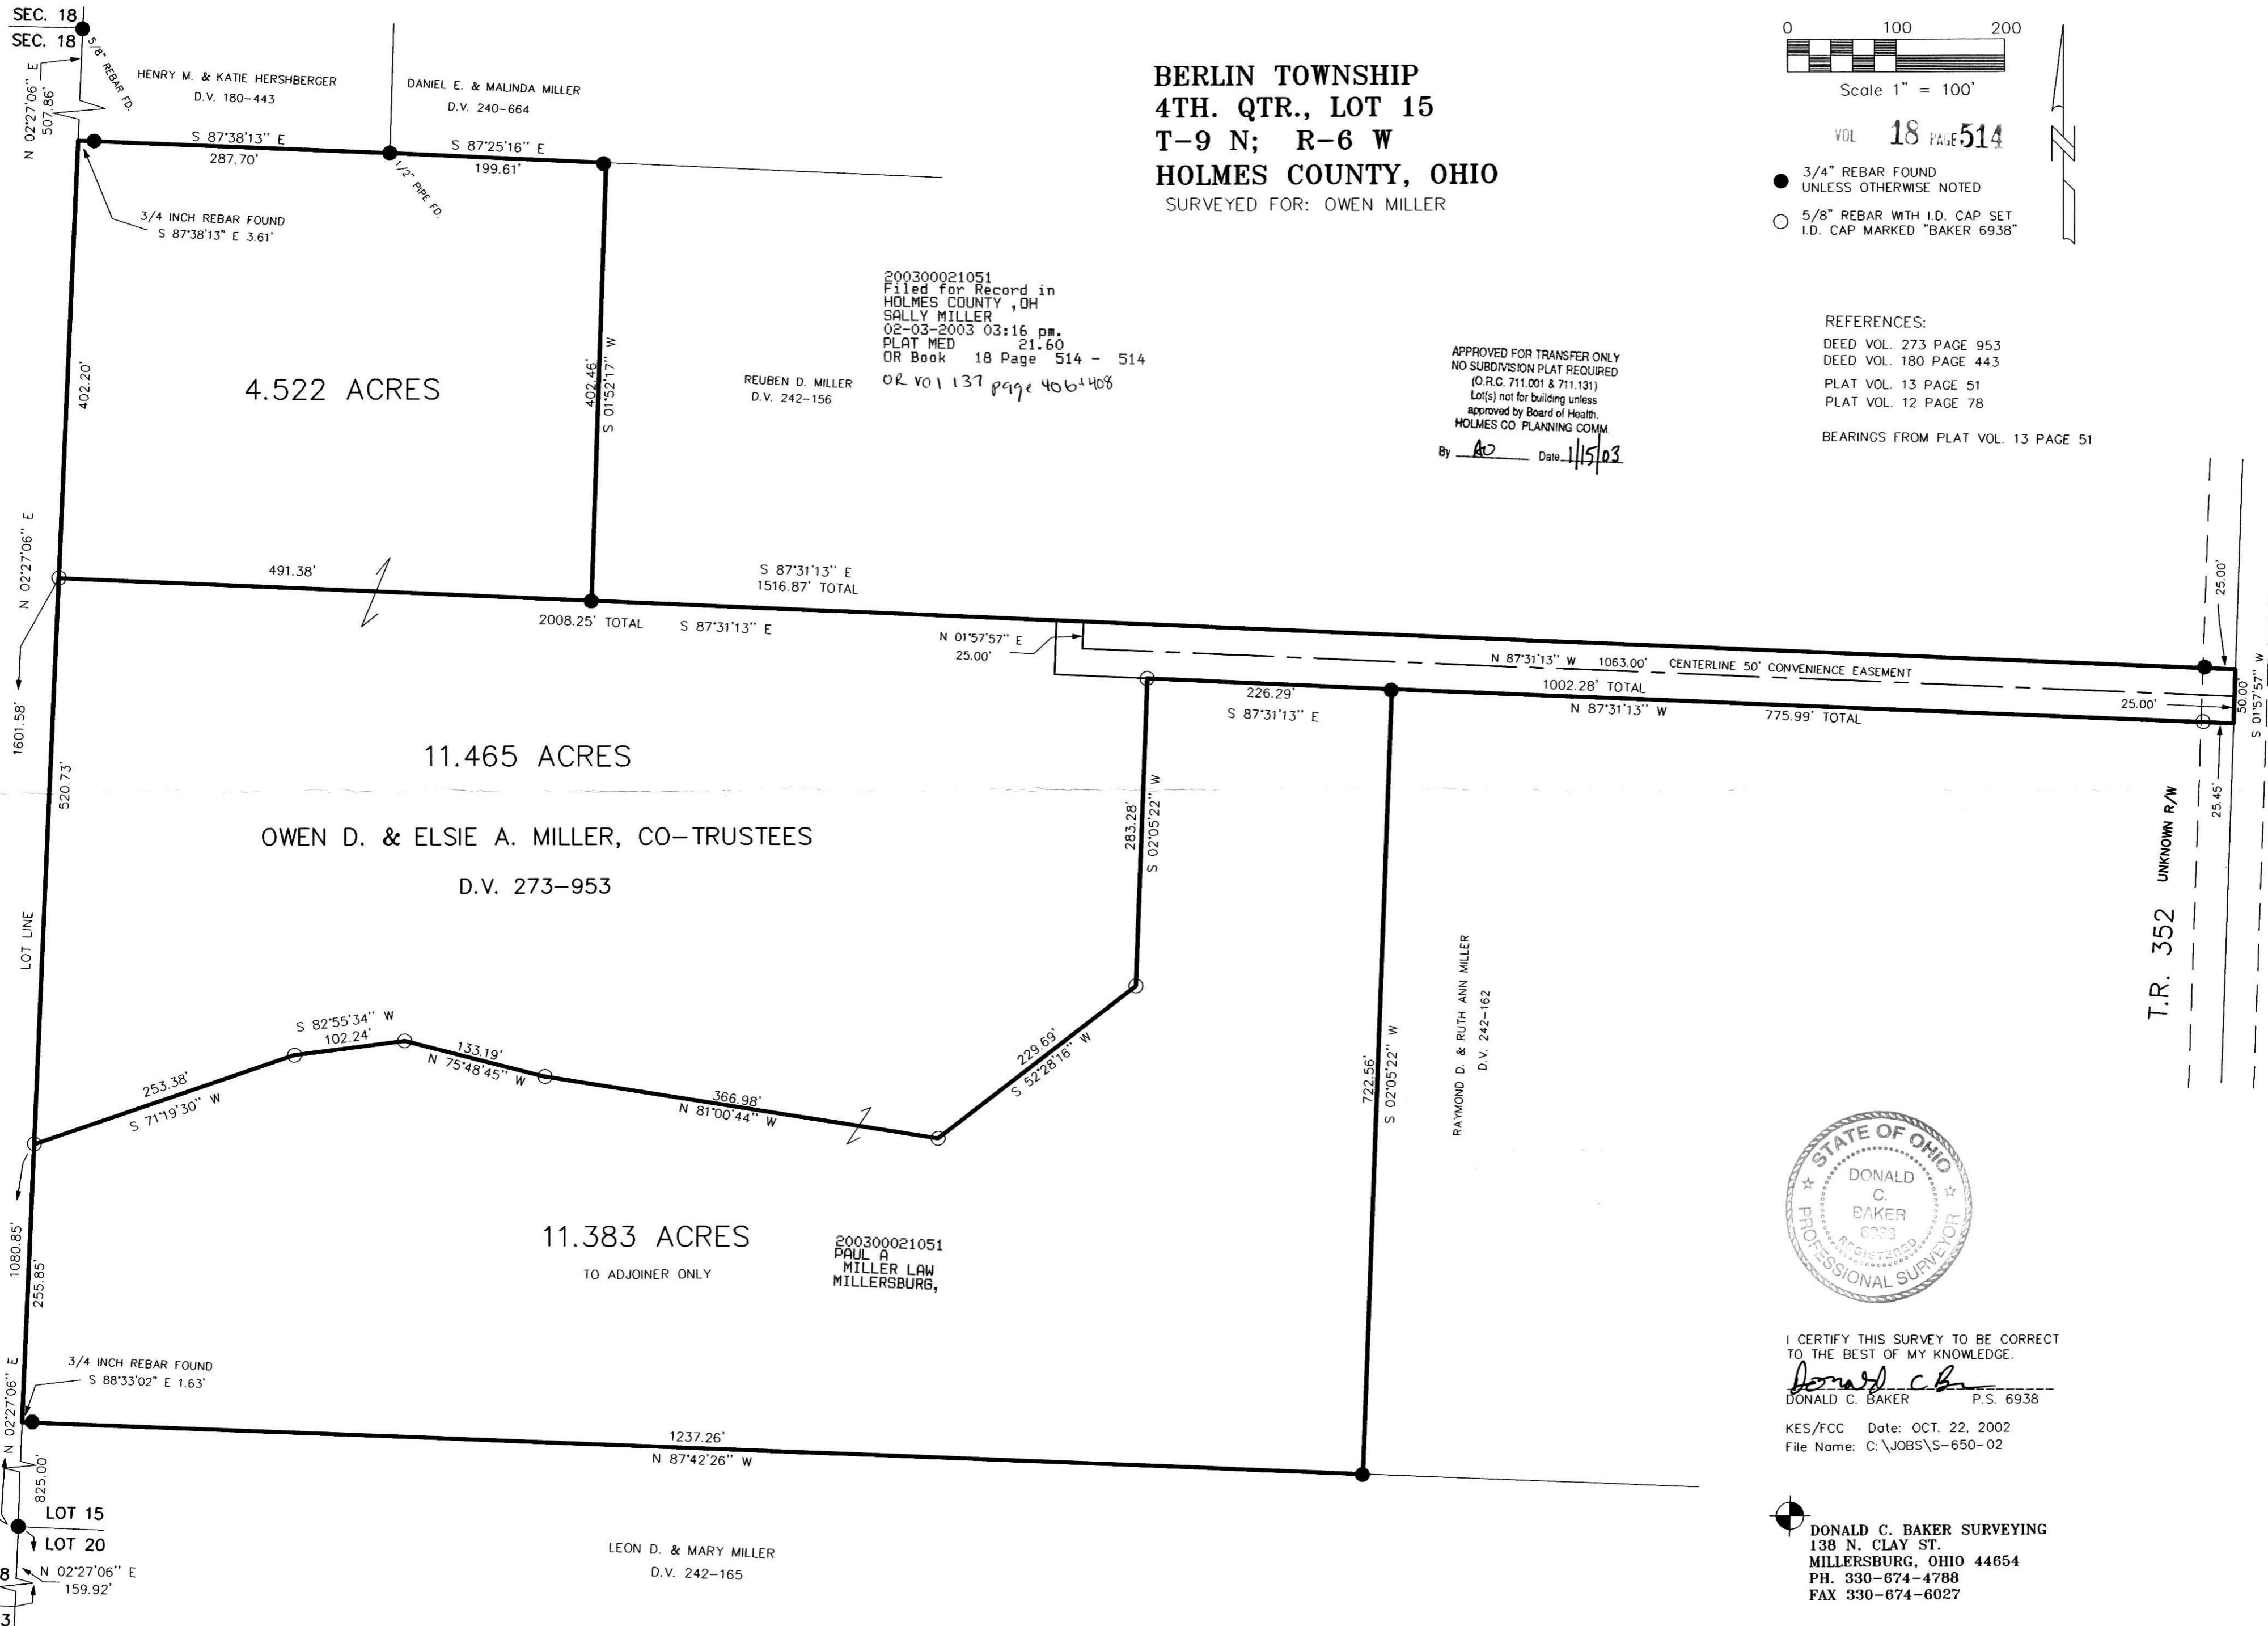

4.522 ACRES

11.465 ACRES

OWEN D. & ELSIE A. MILLER, CO-TRUSTEES  
D.V. 273-953

11.383 ACRES  
TO ADJOINER ONLY

LEON D. & MARY MILLER  
D.V. 242-165

200300021051  
PAUL A. MILLER LAW  
MILLERSBURG,

RAYMOND D. & RUTH ANN MILLER  
D.V. 242-162

T.R. 352 UNKNOWN R/W