



# SURVEY FOR ROBERT S. & JANET I. FASIG

SE QUARTER of SECTION 15  
T-19-N, R-15-W  
WASHINGTON TOWNSHIP  
HOLMES COUNTY, OHIO

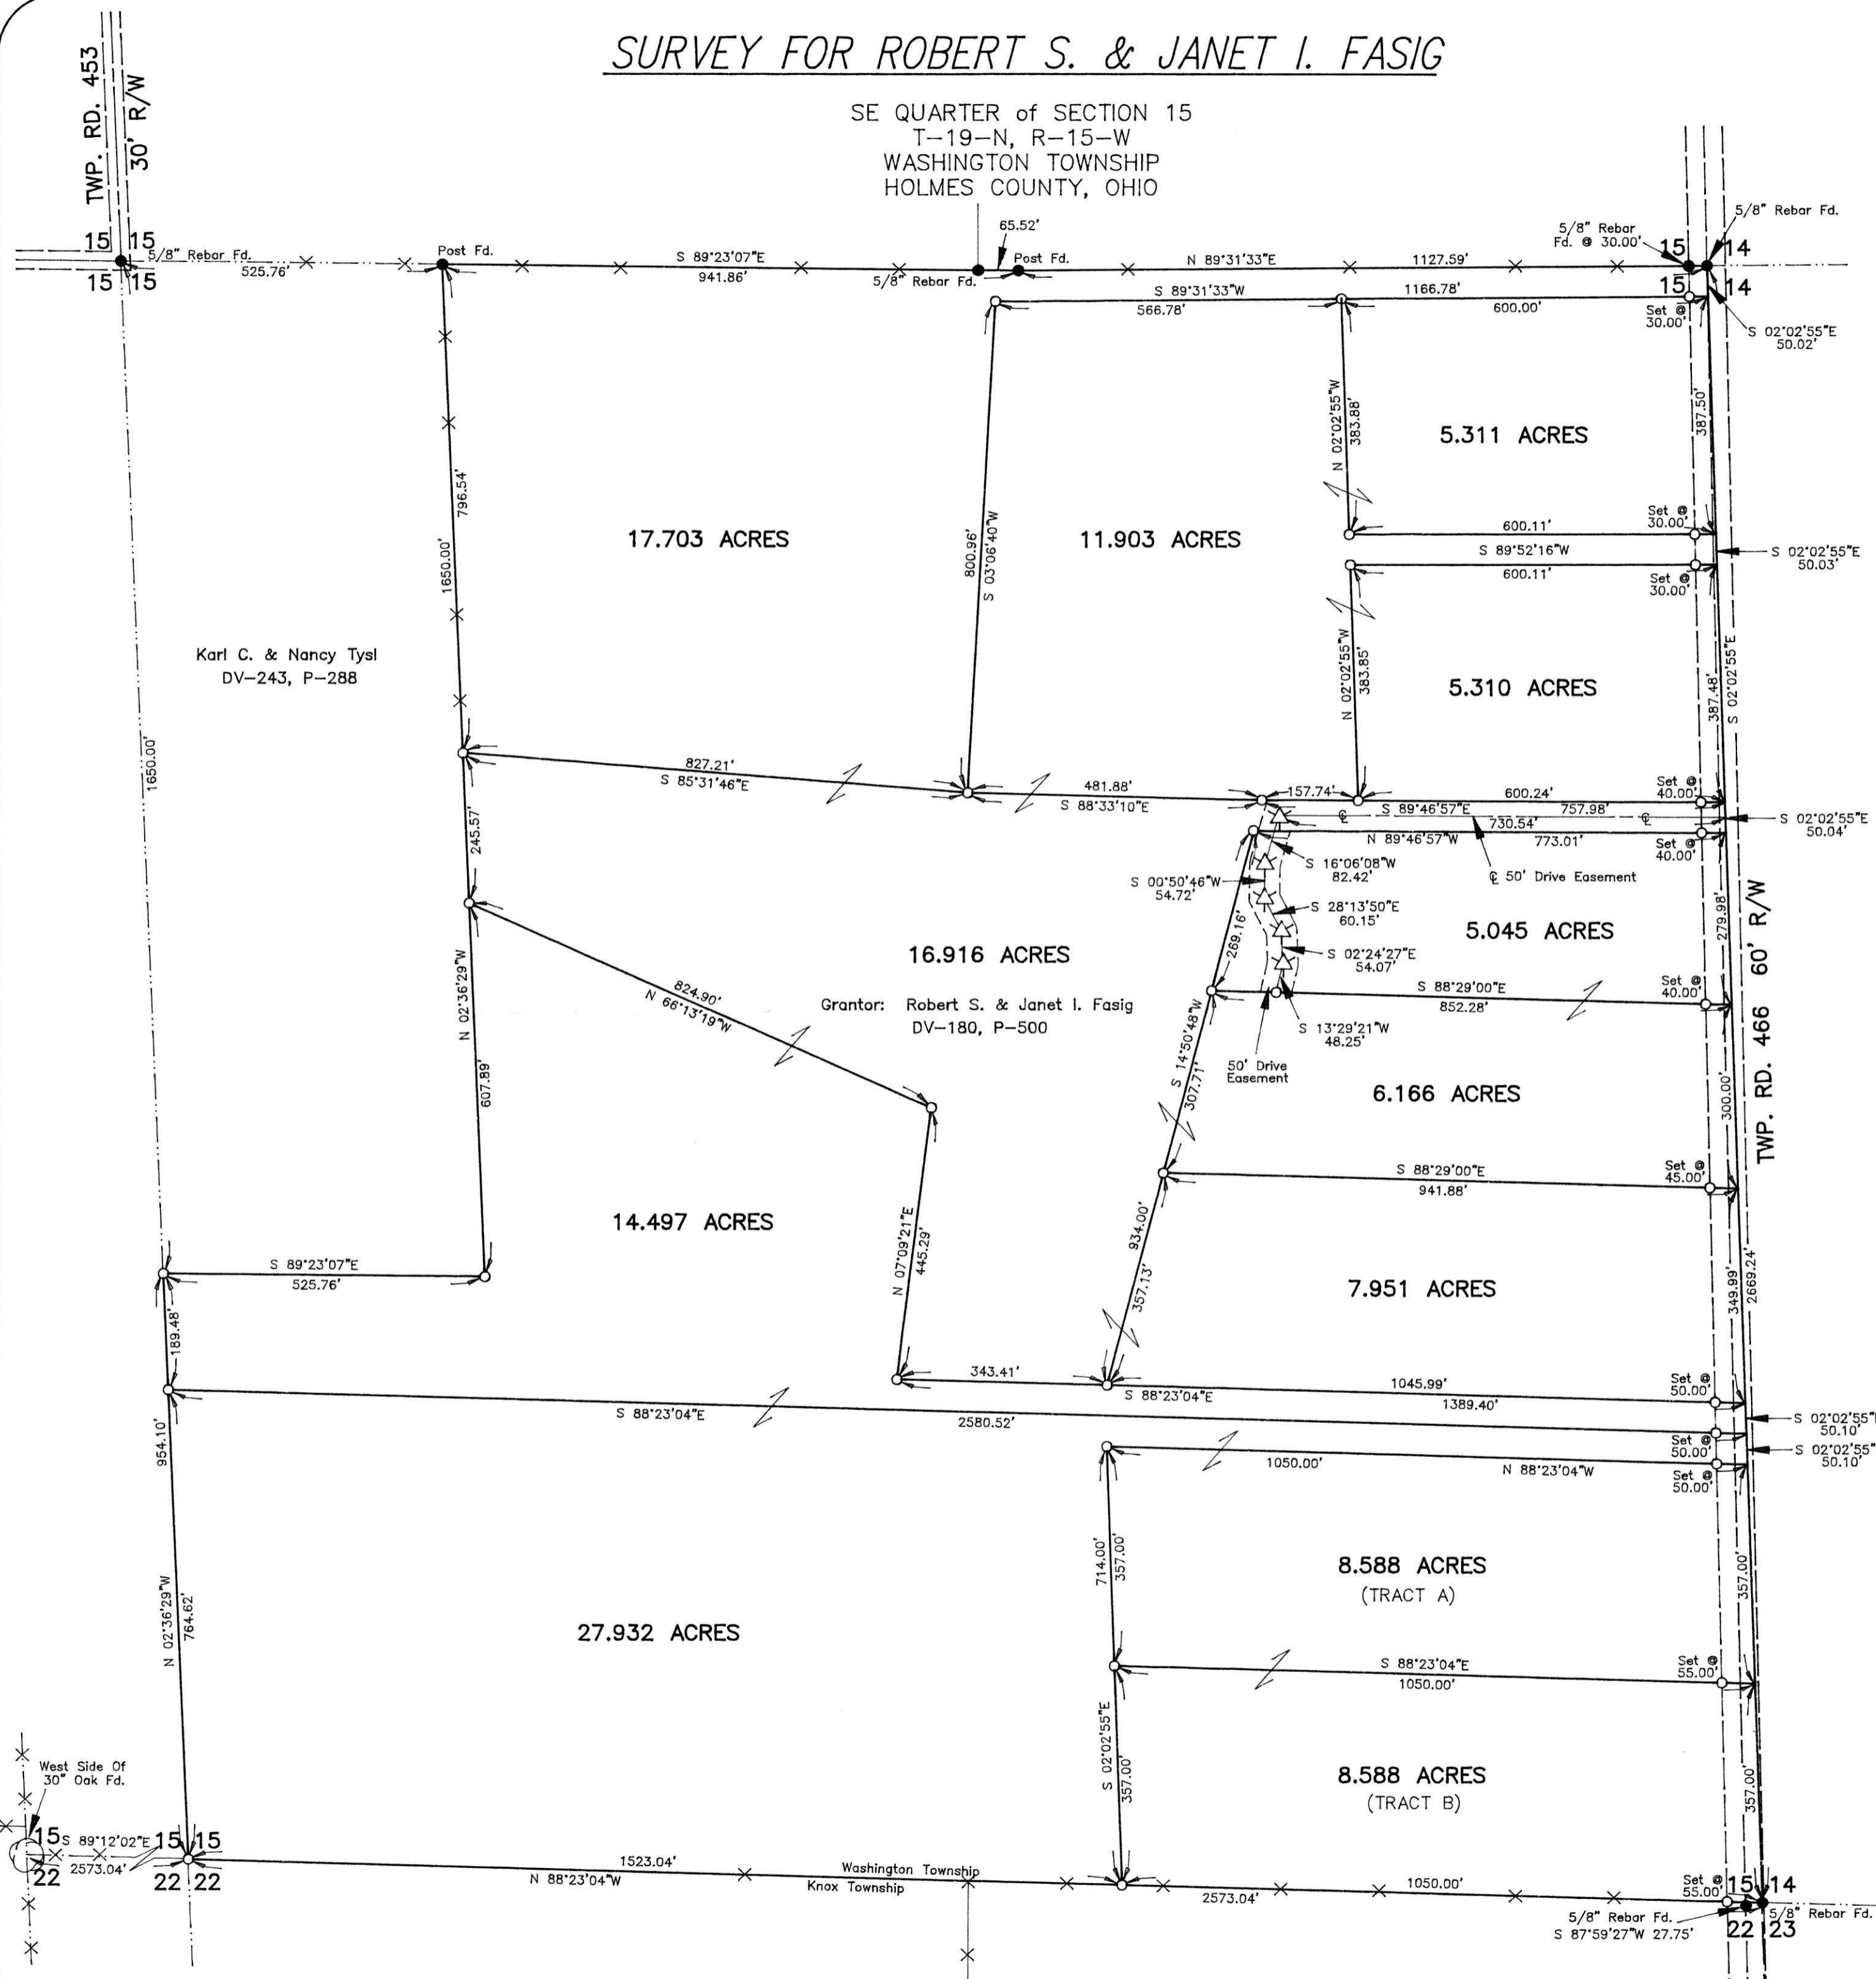

200300021303  
Filed for Record in  
HOLMES COUNTY, OH  
SALLY MILLER  
02-14-2003 01:23 pm  
PLAT MED 21.60  
OR Book 18 Page 531 - 531  
ORV 138 Pages 712, 714, & 717

200300021303  
CHICAGO  
TITLE  
WOOSTER, OH

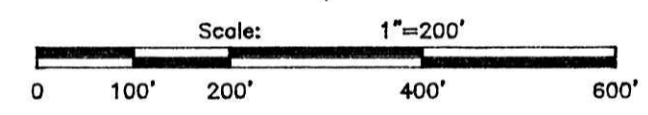

- 5/8" Bar Found With Ident Cap "RUDOLPH" Unless Otherwise Noted.
- ☆ MAG Spike Set In Drive
- 5/8" x 30" Bar With Yellow Plastic Cap Marked RUDOLPH Set 6449

PLAT APPROVED

*2/14/2003*

Basis of Bearings: Assumed

I Certify This Survey And Plat To Be Correct To The Best Of My Knowledge.

1-0703 *Ronald G. Rudolph*  
Date Ronald G. Rudolph P.S. No. 6449

**R.G. Rudolph**  
**SURVEYING, INC.**

223 W. Liberty St.  
Wooster, Ohio 44691  
(330) 262-0798  
Job No. 15535