

VILLAGE OF KILLBUCK
KILLBUCK TOWNSHIP
N.W. QTR. SECTION 15
T-8 N, R-7 W
HOLMES COUNTY, OHIO


SURVEYED FOR KAUFMAN REALTY

VOL. 18 PAGE 550

200300021952
Filed for Record in
HOLMES COUNTY, OH
SALLY MILLER
03-14-2003 12:02 pm.
SMALL PLAT 20.00
OR Book 18 Page 550 - 550
OR Vol 142 pg 83

200300021952
ROBERT
RINFRET ATTY
MILLERSBURG,

INDEXED

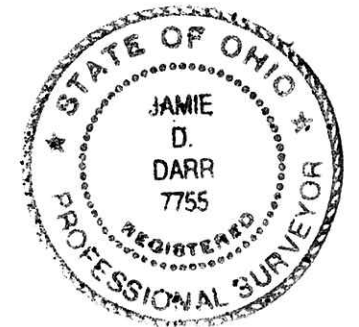

I CERTIFY THIS SURVEY TO BE CORRECT TO THE BEST OF MY KNOWLEDGE.



J. Darr
JAMIE D. DARR P.S. 7755

ADD/ FCC DATE: FEB. 20, 2003
File name: C:\JOBS1\S-131-03

DONALD C. BAKER SURVEYING
138 N. CLAY ST.
MILLERSBURG, OHIO 44654
PH. 330-674-4788
FAX 330-674-6027

PLAT APPROVED

3/3/2003

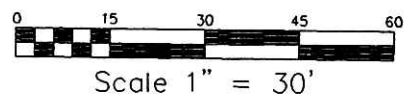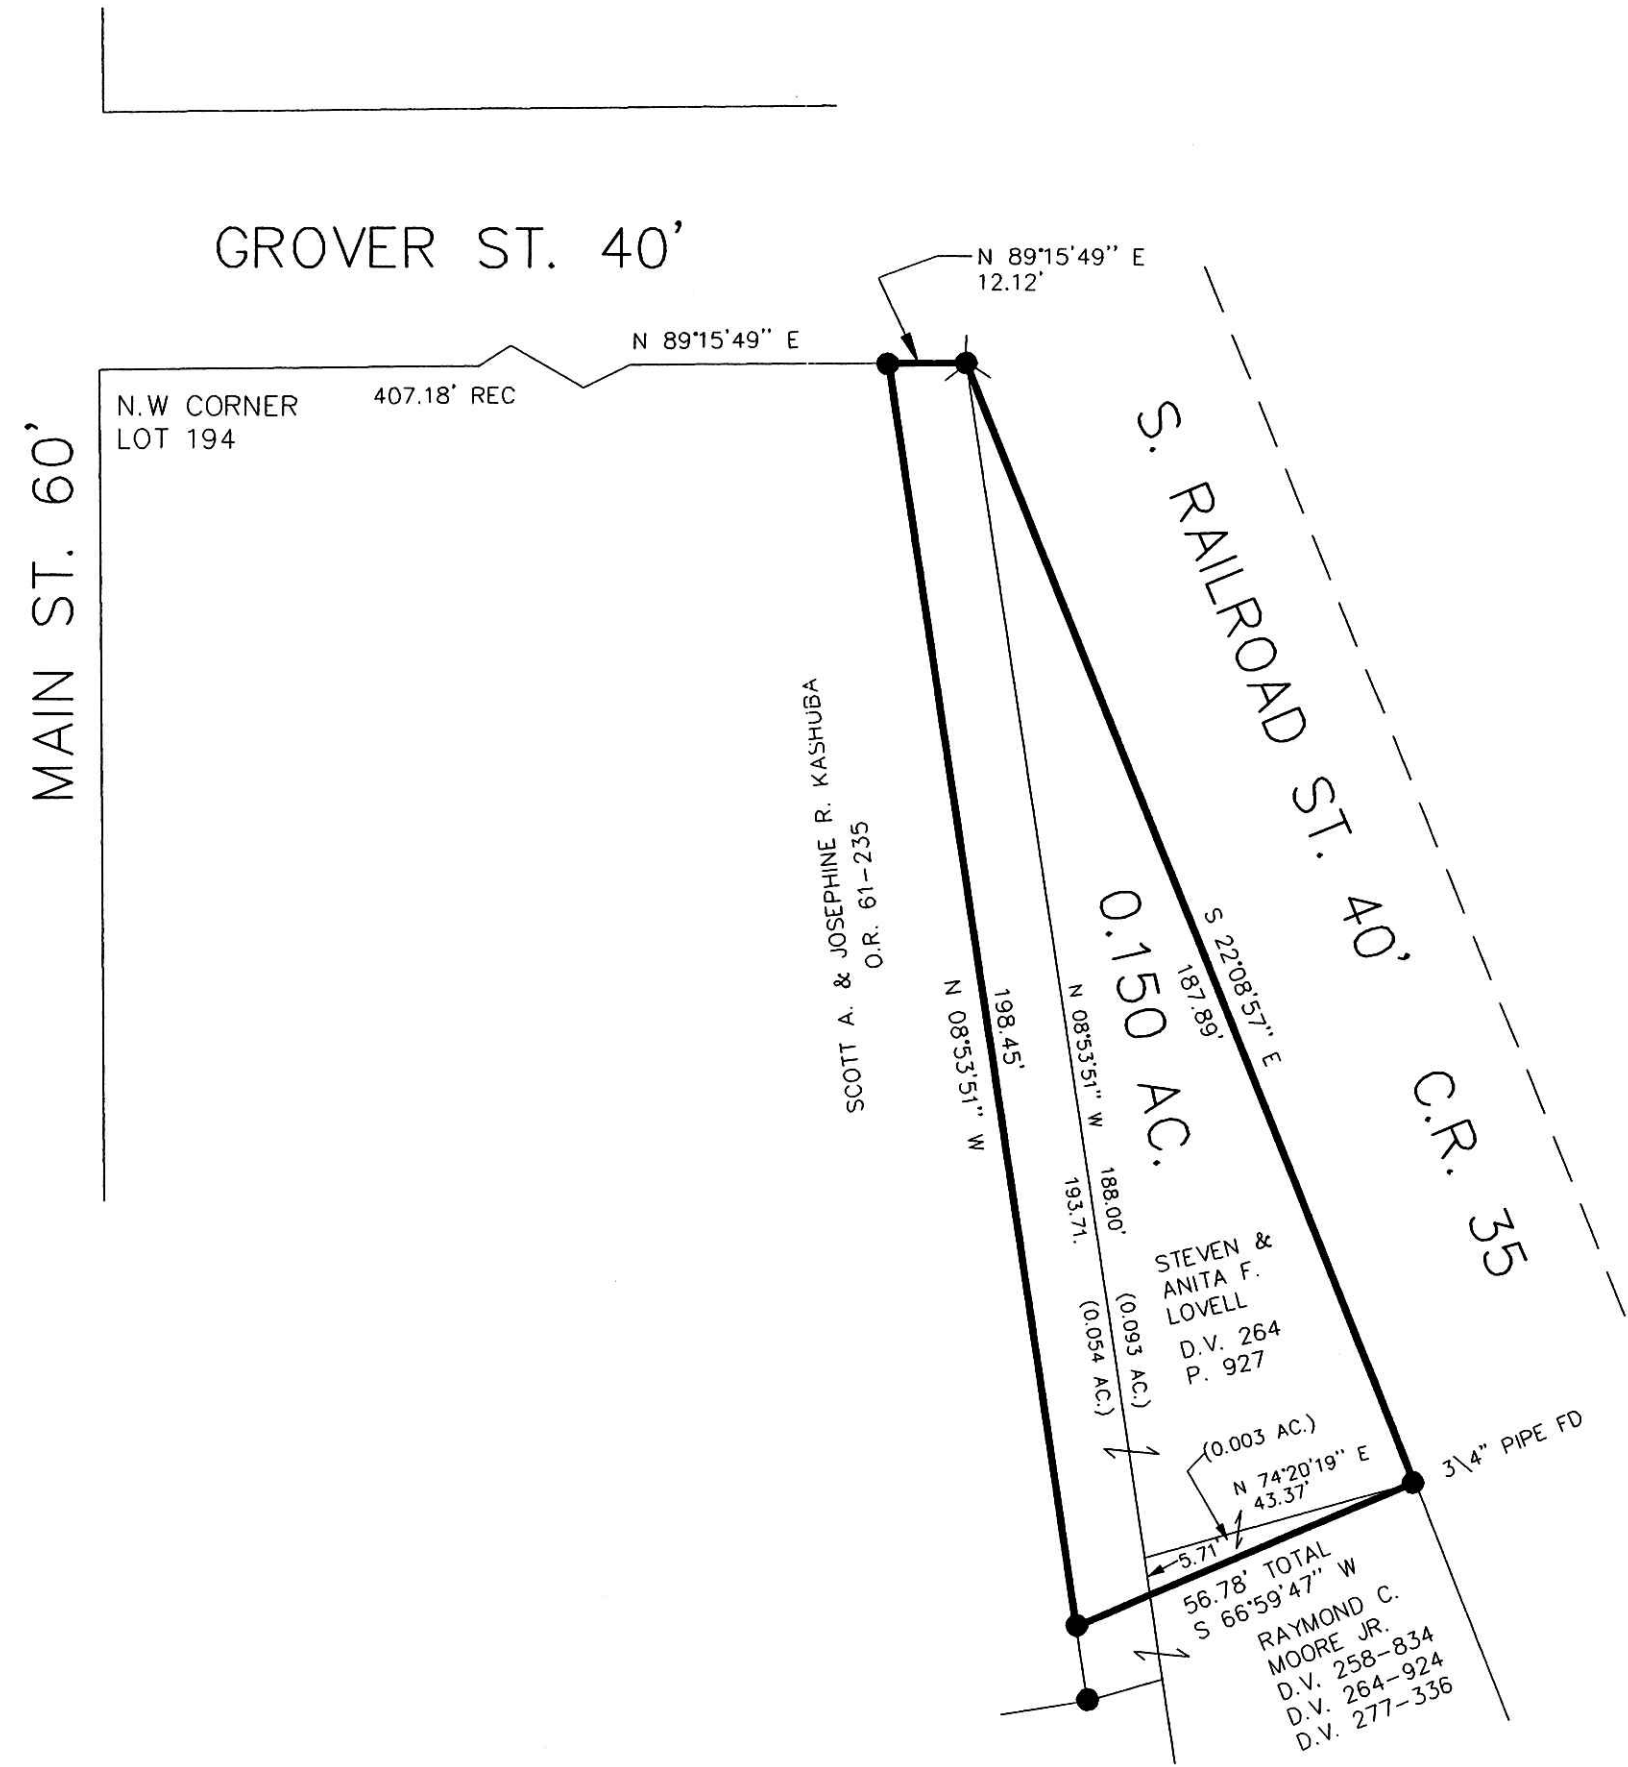

- 5/8" REBAR WITH I.D. CAP SET
I.D. CAP MARKED "BAKER 6938"
- 5/8" REBAR FOUND
UNLESS OTHERWISE NOTED
- ⊙ P.K. NAIL FOUND

REFERENCES:

- DEED VOL. 264 PAGE 927
- O.R. VOL. 61 PAGE 235
- PLAT VOL. 17 PAGE 675
- PLAT VOL. 8 PAGE 668
- PLAT VOL. 10 PAGE 338
- PLAT VOL. 14 PAGE 537

BEARINGS PLAT VOL. 10 PAGE 338