


**HARDY TOWNSHIP
2ND. QTR., LOT 23
T-9 N; R-7 W
HOLMES COUNTY, OHIO**

SURVEYED FOR: ROBERT RABER

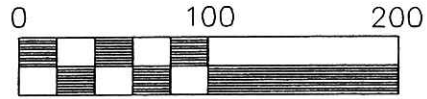

Scale 1" = 100'


- 3/4 INCH PIPE FOUND UNLESS OTHERWISE NOTED
- 5/8" REBAR WITH I.D. CAP SET I.D. CAP MARKED "BAKER 6938"

REFERENCES:
 DEED VOL. 208 PAGE 334
 PLAT VOL. 16 PAGE 36
 PLAT VOL. 14 PAGE 88
 PLAT VOL. 10 PAGE 951

BEARINGS FROM PLAT VOL. 16 PAGE 36

200300022398
 Filed for Record in
 HOLMES COUNTY, OH
 SALLY MILLER
 04-03-2003 10:31 am.
 SMALL PLAT 20.00
 OR Book 18 Page 577 - 577
 OR vol 144 pg 316

INDEXED

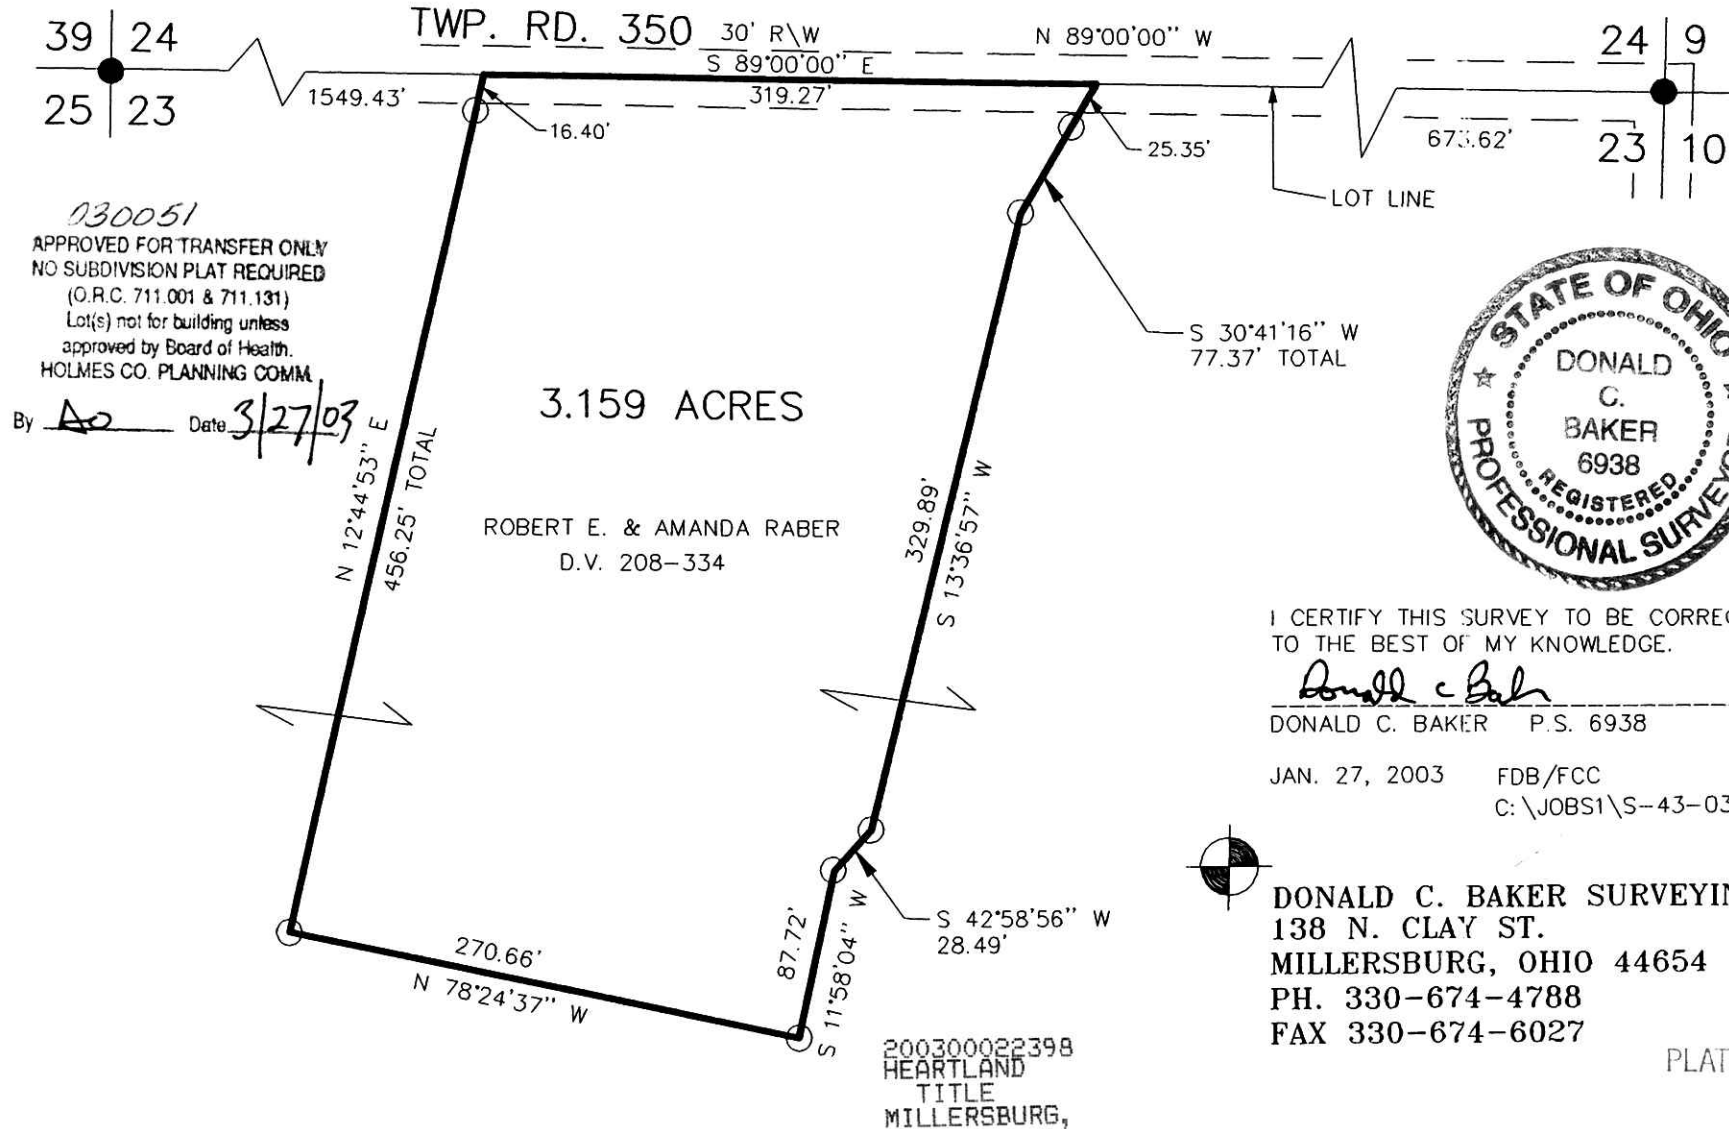

030051
 APPROVED FOR TRANSFER ONLY
 NO SUBDIVISION PLAT REQUIRED
 (O.R.C. 711.001 & 711.131)
 Lot(s) not for building unless
 approved by Board of Health.
 HOLMES CO. PLANNING COMM.

By AR Date 3/27/03

3.159 ACRES

ROBERT E. & AMANDA RABER
 D.V. 208-334



I CERTIFY THIS SURVEY TO BE CORRECT
 TO THE BEST OF MY KNOWLEDGE.

Donald C. Baker

DONALD C. BAKER P.S. 6938

JAN. 27, 2003 FDB/FCC
 C: \JOBS1\S-43-03



DONALD C. BAKER SURVEYING
 138 N. CLAY ST.
 MILLERSBURG, OHIO 44654
 PH. 330-674-4788
 FAX 330-674-6027

200300022398
 HEARTLAND
 TITLE
 MILLERSBURG,

PLAT APPROVED

3/27/2003