

- 5/8" REBAR FOUND UNLESS OTHERWISE NOTED
- 5/8" REBAR WITH I.D. CAP SET I.D. CAP MARKED "BAKER 6938"


REFERENCES:
 DEED VOL. 234 PAGE 831
 DEED VOL. 155 PAGE 66
 O.R. VOL. 29 PAGE 382
 PLAT 14 PAGE 442

BEARINGS FROM PLAT VOL. 14 PAGE 442

030086 thru 030089
 APPROVED FOR TRANSFER ONLY
 NO SUBDIVISION PLAT REQUIRED
 (O.R.C. 711.001 & 711.131)
 Lot(s) not for building unless
 approved by Board of Health
 HOLMES CO. PLANNING COMM.

By no Date 5/6/03

WALNUT CREEK TOWNSHIP
 N.E. & N.W. QTRS. SECTION 22
 T-9 N, R-5 W
 HOLMES COUNTY, OHIO
 SURVEYED FOR: ROBERT J. YODER

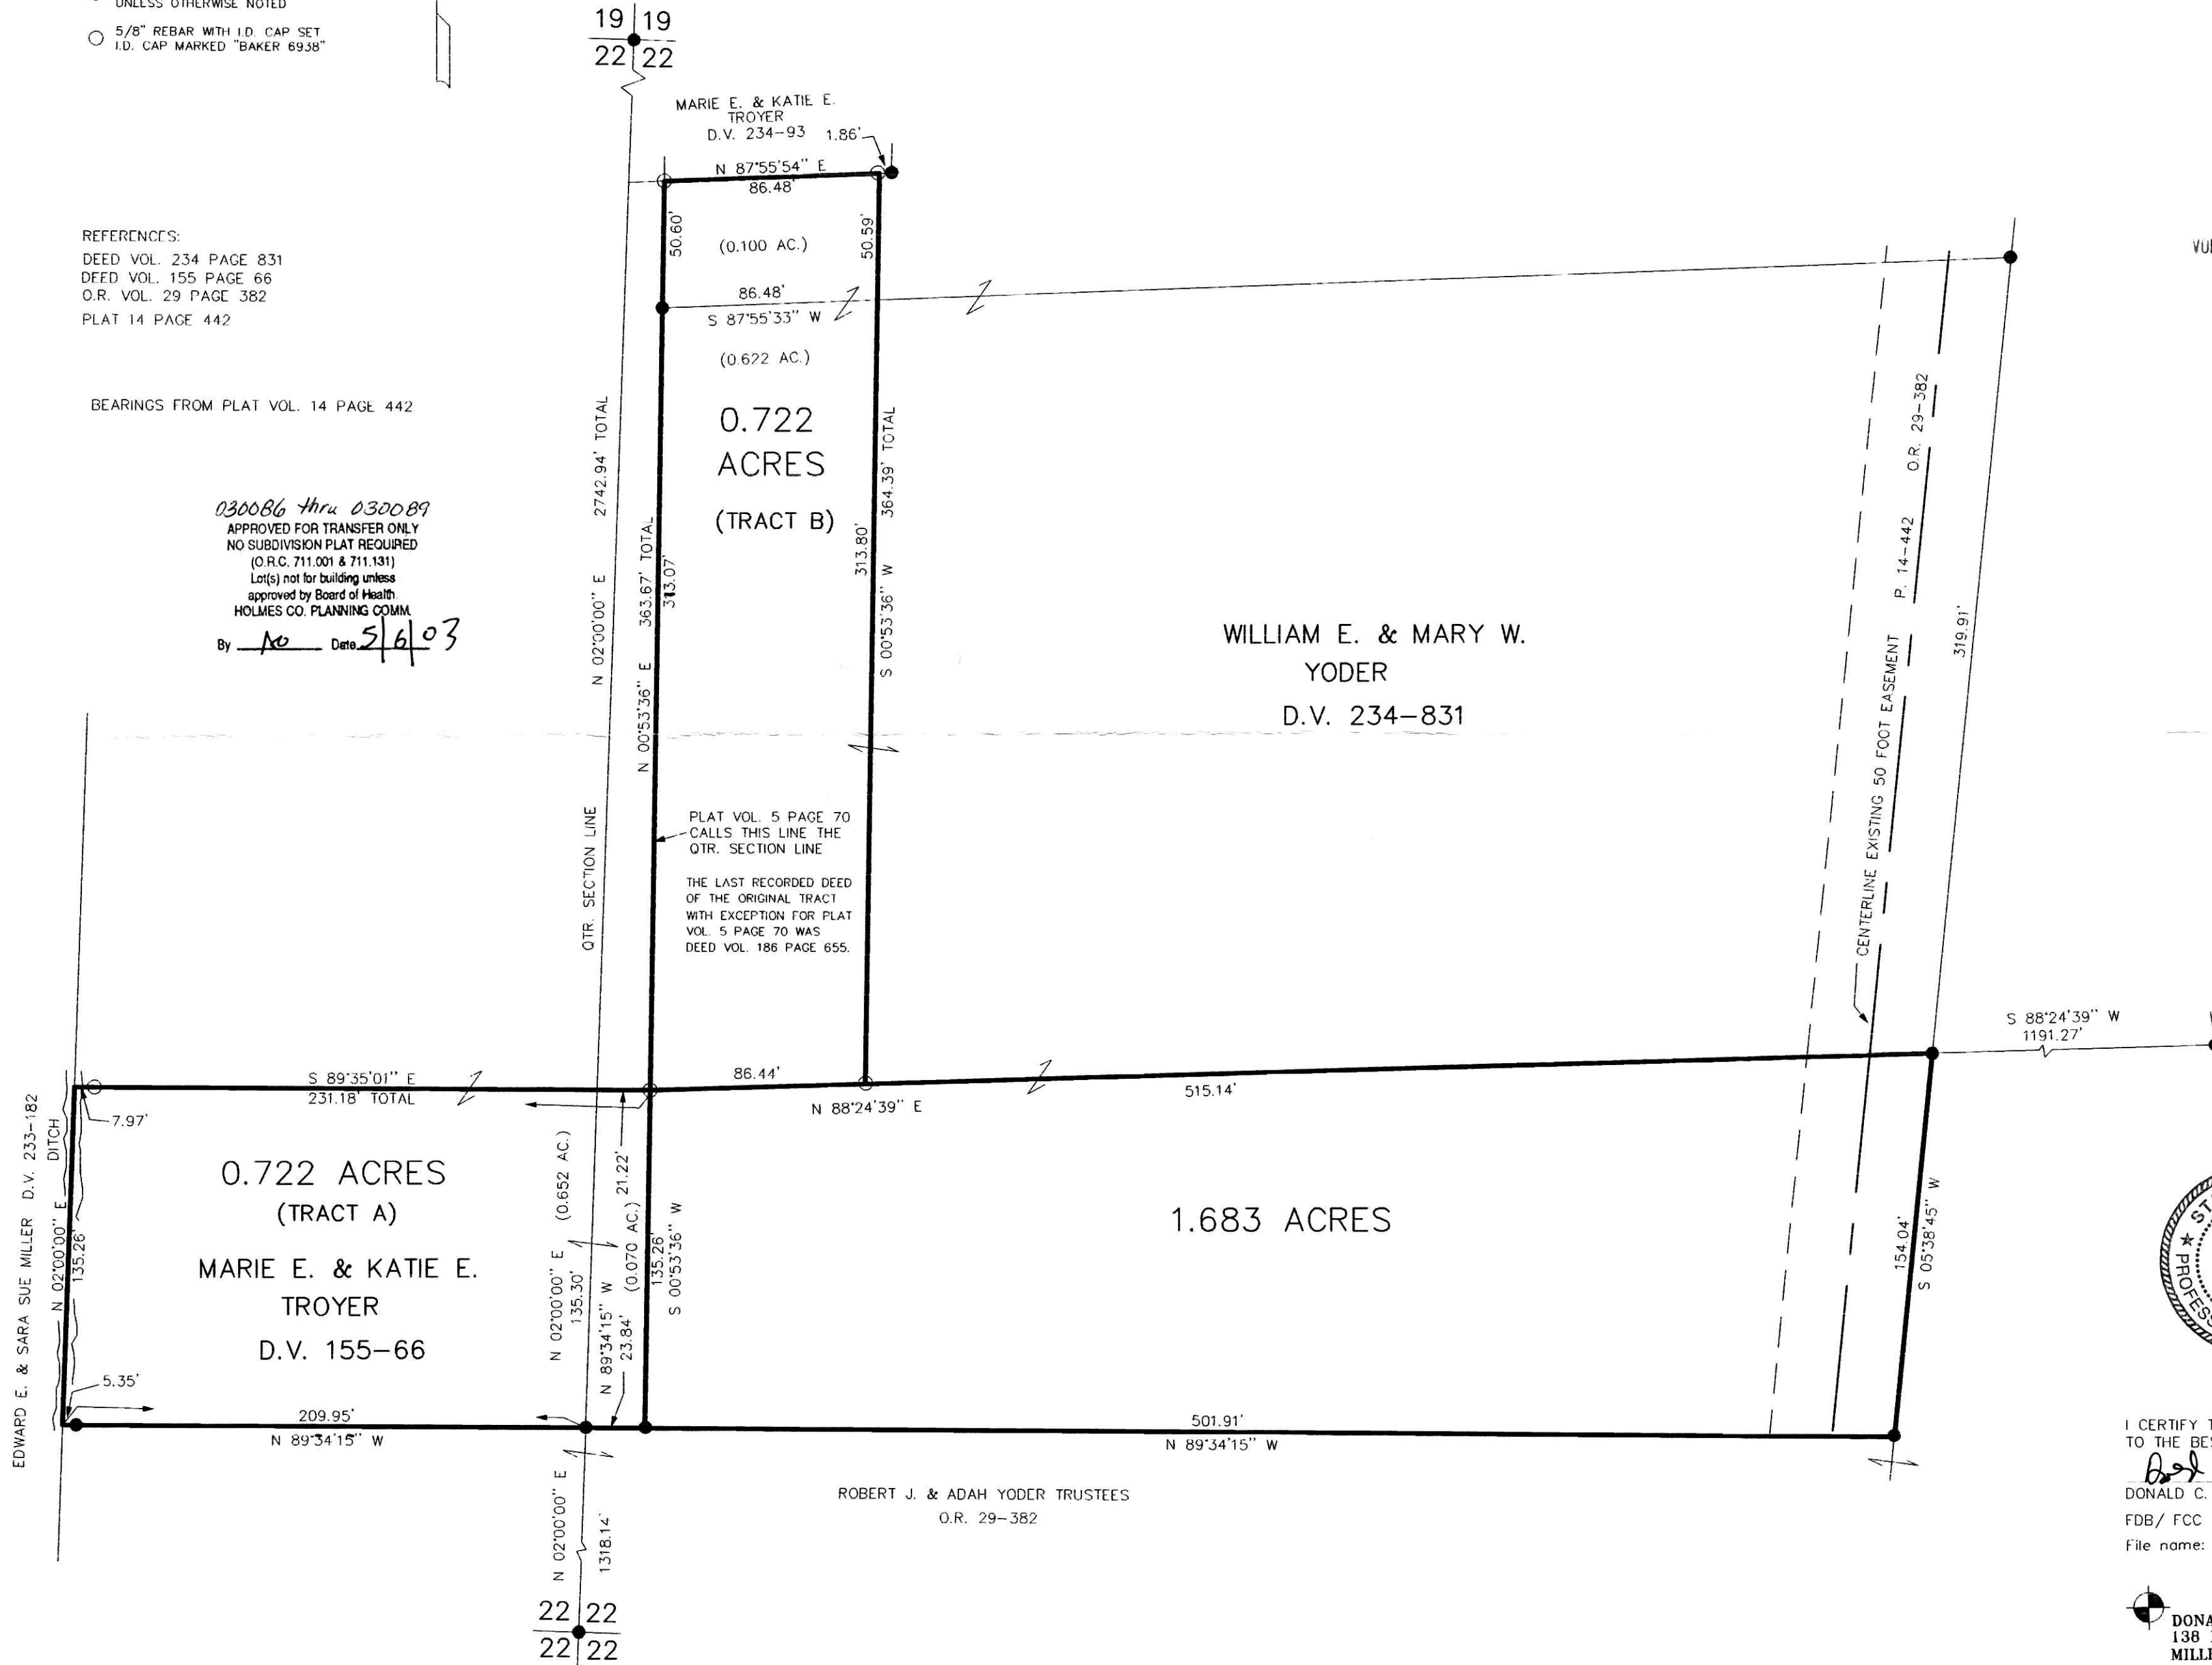

VOL 18 PAGE 611

INDEXED

200300023163
 Filed for Record in
 HOLMES COUNTY, OH
 SALLY MILLER
 05-08-2003 10:10 am.
 PLAT MED 21.60
 OR Book 18 Page 611 - 611
 OR vol 148 pg 374-382-385



I CERTIFY THIS SURVEY TO BE CORRECT
 TO THE BEST OF MY KNOWLEDGE.
Donald C. Baker
 DONALD C. BAKER P.S. 6938
 FDB/ FCC DATE: MARCH 11, 2003
 File name: C:\JOBS1\S-120-03\MLD

200300023163
 MILLER &
 MAST ATTYS
 MILLERSBURG,

● DONALD C. BAKER SURVEYING
 138 N. CLAY ST.
 MILLERSBURG, OHIO 44654
 PH. 330-674-4788
 FAX 330-674-6027

PLAT APPROVED

5/7/2003