


MECHANIC TOWNSHIP
N.W. QTR. SECTION 1
T-8 N; R-6 W
HOLMES COUNTY, OHIO

SURVEYED FOR: JOHN RABER

200300023570
Filed for Record in
HOLMES COUNTY, OH
SALLY MILLER
05-28-2003 02:21 pm.
SMALL PLAT 20.00
OR Book 18 Page 629 - 629
OR vol 150 pgs 685-687

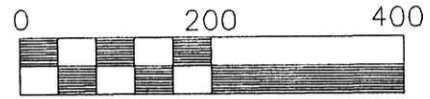

Scale 1" = 200'

- 5/8" REBAR FOUND
- 5/8" REBAR WITH I.D. CAP SET
I.D. CAP MARKED "BAKER 6938"


REFERENCES:

- DEED VOL. 187 PAGE 138
- DEED VOL. 246 PAGE 696
- DEED VOL. 178 PAGE 741
- O.R. VOL. 136 PAGE 665
- O.R. VOL. 136 PAGE 667
- PLAT VOL. 18 PAGE 505
- PLAT VOL. 16 PAGE 486

BEARINGS FROM PLAT VOL. 16 PAGE 486

200300023570
SAMUEL M
STEIMEL ATTY
MILLERSBURG, OH

INDEXED

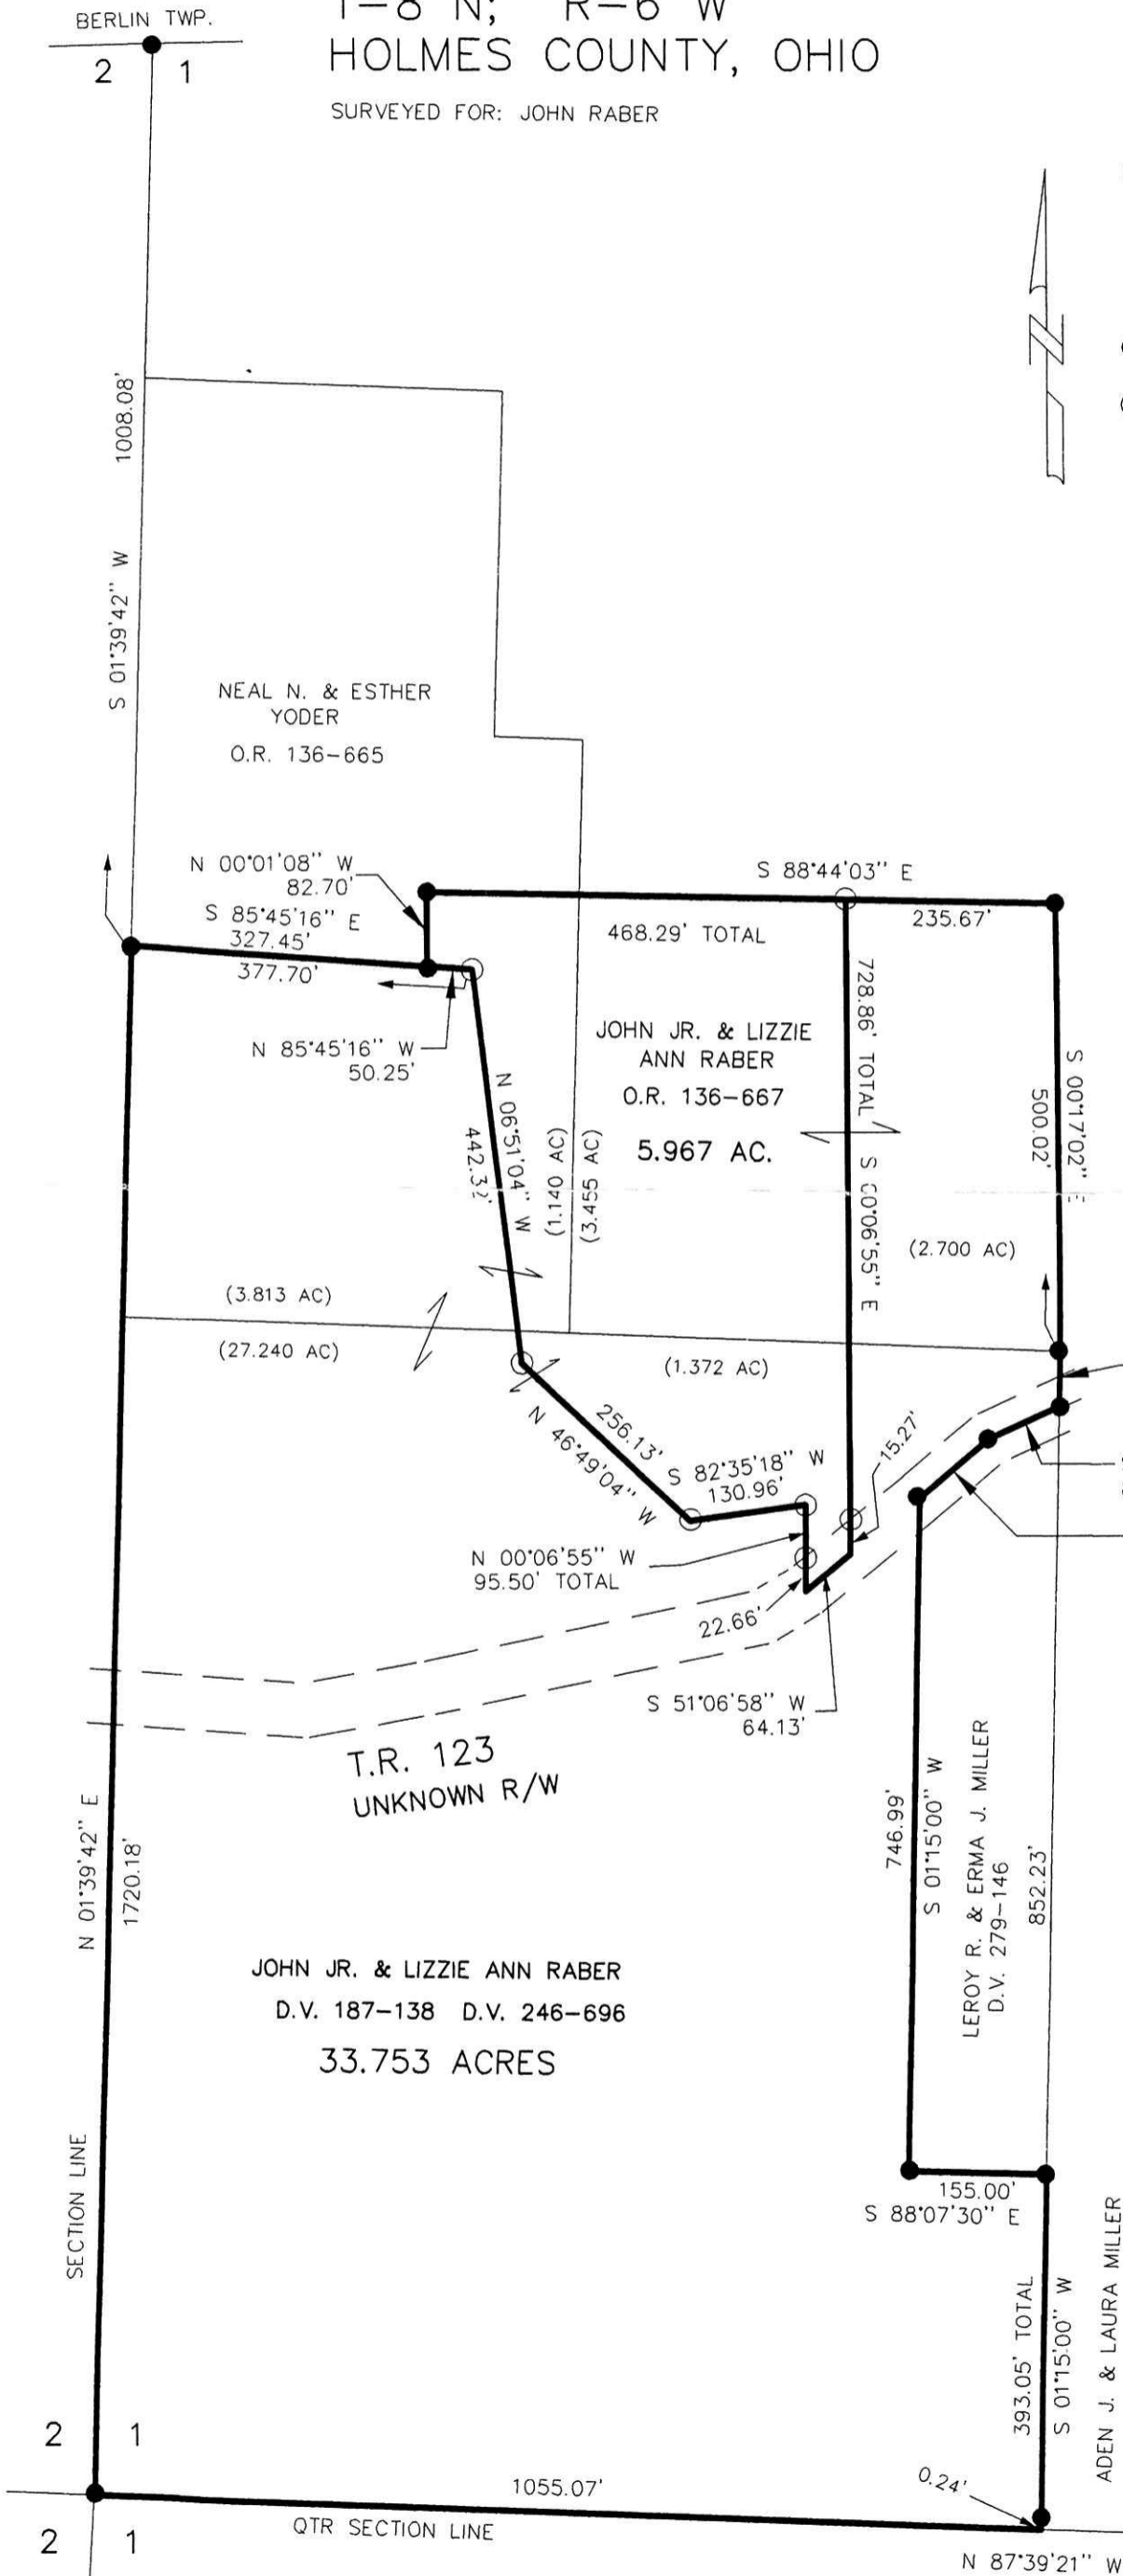

I CERTIFY THIS SURVEY TO BE CORRECT TO THE BEST OF MY KNOWLEDGE.

Donald C. Baker
DONALD C. BAKER P.S. 6938
FDB/ FCC DATE: MARCH 5, 2003
File name: C:\JOBS\S-691A-02

DONALD C. BAKER SURVEYING
138 N. CLAY ST.
MILLERSBURG, OHIO 44654
PH. 330-674-4788
FAX 330-674-6027

PLAT APPROVED

5/23/2003