


P-19

PL 18 631

REFERENCES:

- O.R. VOL. 2 PAGE 444
- O.R. VOL. 2 PAGE 442
- O.R. VOL. 134 PAGE 96
- O.R. VOL. 23 PAGE 217
- BEARINGS FROM DEED VOL. 255 PAGE 152

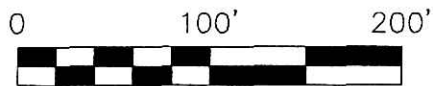

SCALE: 1"=100'

- 5/8" REBAR FOUND UNLESS OTHERWISE NOTED
- ▲ R.R. SPIKE FOUND
- 5/8" REBAR WITH I.D. CAP SET I.D. CAP MARKED "BAKER 6938"


PAINT TOWNSHIP
 N.E. QTR. SECTION 5
 T-14 N; R-11 W
 HOLMES COUNTY, OHIO

SURVEYED FOR: RAYMOND TROYER

200300023632
 Filed for Record in
 HOLMES COUNTY, OH
 SALLY MILLER
 05-30-2003 01:50 pm.
 SMALL PLAT 20.00
 OR Book 18 Page 631 - 631
 OR vol 151 pg 123

200300023632
 HOLMES CO TITLE
 MILLERSBURG, OH 44654

INDEXED

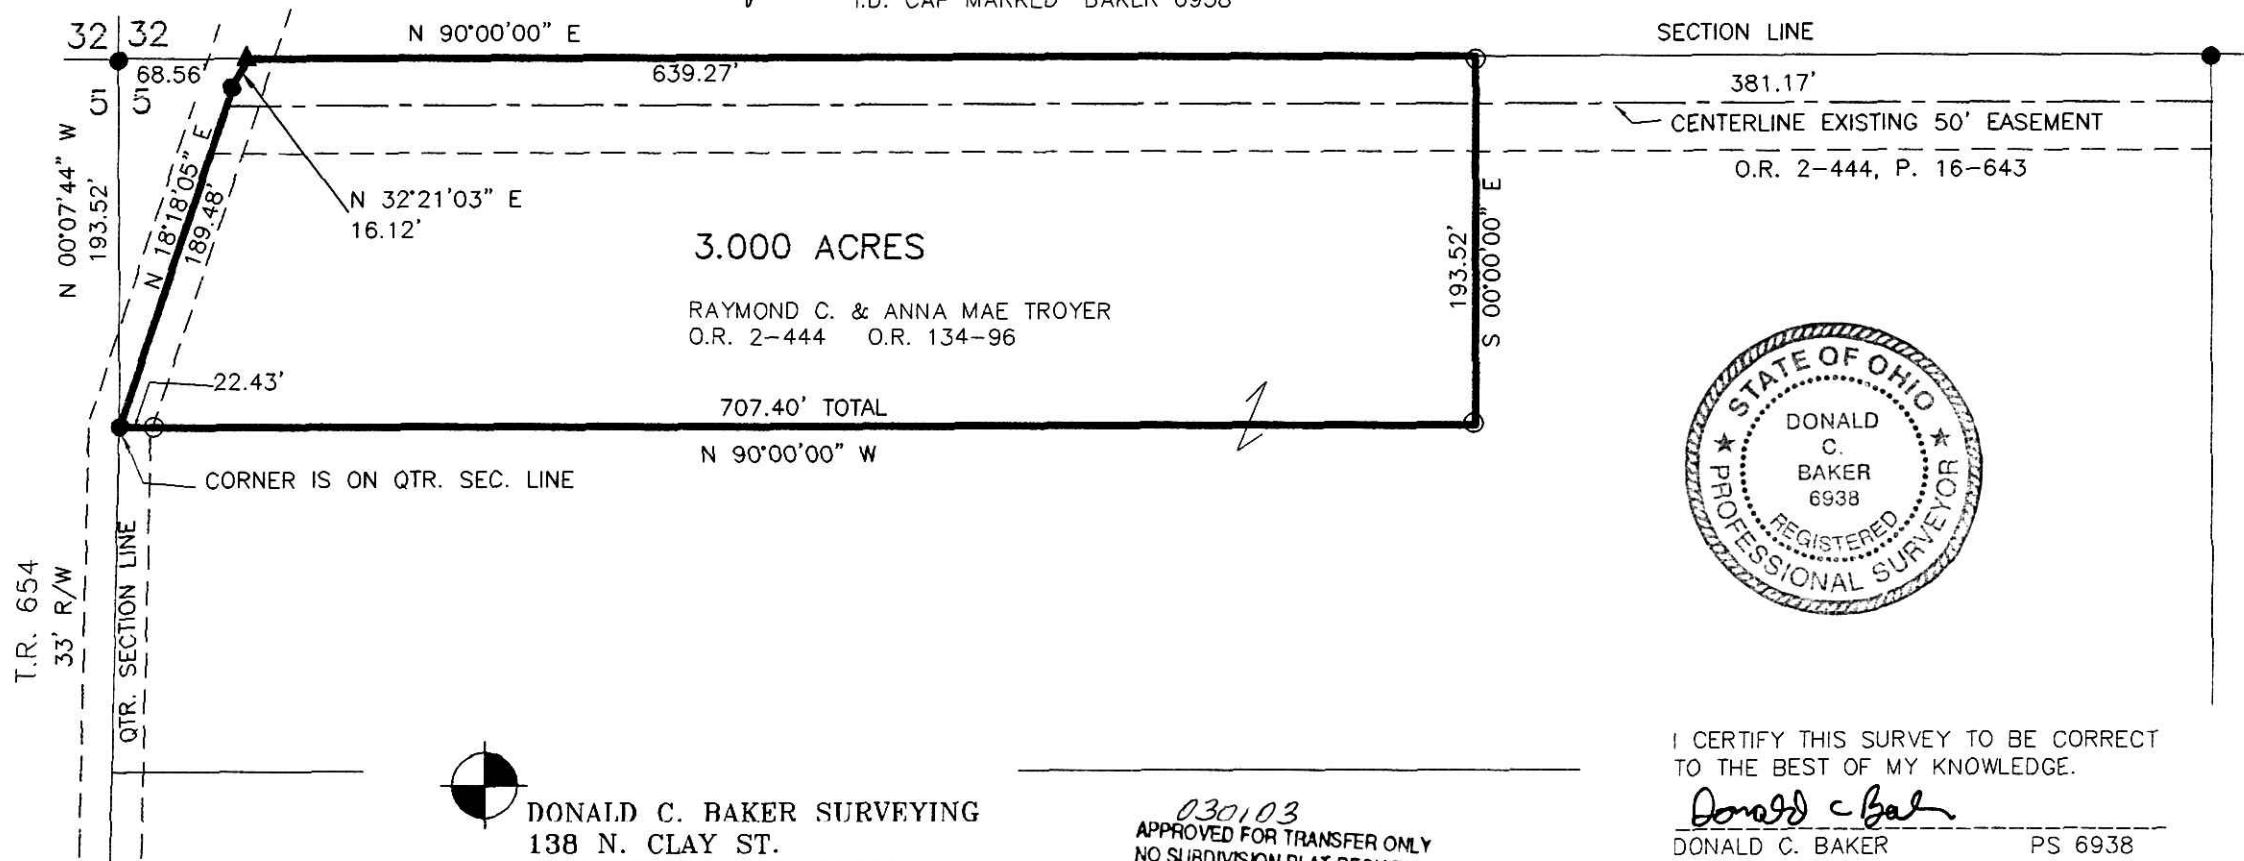

DONALD C. BAKER SURVEYING
 138 N. CLAY ST.
 MILLERSBURG, OH 44654
 PH. 330-674-4788
 FAX: 330-674-6027

030103
 APPROVED FOR TRANSFER ONLY
 NO SUBDIVISION PLAT REQUIRED
 (O.R.C. 711.001 & 711.131)
 Lot(s) not for building unless
 approved by Board of Health.
 HOLMES CO. PLANNING COMM.
 By AO Date 5/28/03

I CERTIFY THIS SURVEY TO BE CORRECT TO THE BEST OF MY KNOWLEDGE.

Donald C Baker
 DONALD C. BAKER PS 6938

FCC/KES DATE: APRIL 10, 2003
 File Name: C:\WORK\S-223-03

PLAT APPROVED

5/28/2003