



- STONE FOUND
- 5/8" REBAR FOUND
- 5/8" REBAR WITH I.D. CAP SET I.D. CAP MARKED "BAKER 6938"

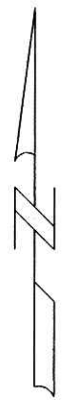

MECHANIC TOWNSHIP
 S.W. QTR. SECTION 1
 T-8 N; R-6 W
 HOLMES COUNTY, OHIO
 SURVEYED FOR: WAYNE MILLER

REFERENCES:
 DEED VOL. 204 PAGE 662
 DEED VOL. 264 PAGE 889
 O.R. VOL. 89 PAGE 507
 O.R. VOL. 76 PAGE 412
 PLAT VOL. 14 PAGE 90
 PLAT VOL. 14 PAGE 871
 BEARINGS FROM O.R. 90 PAGE 395

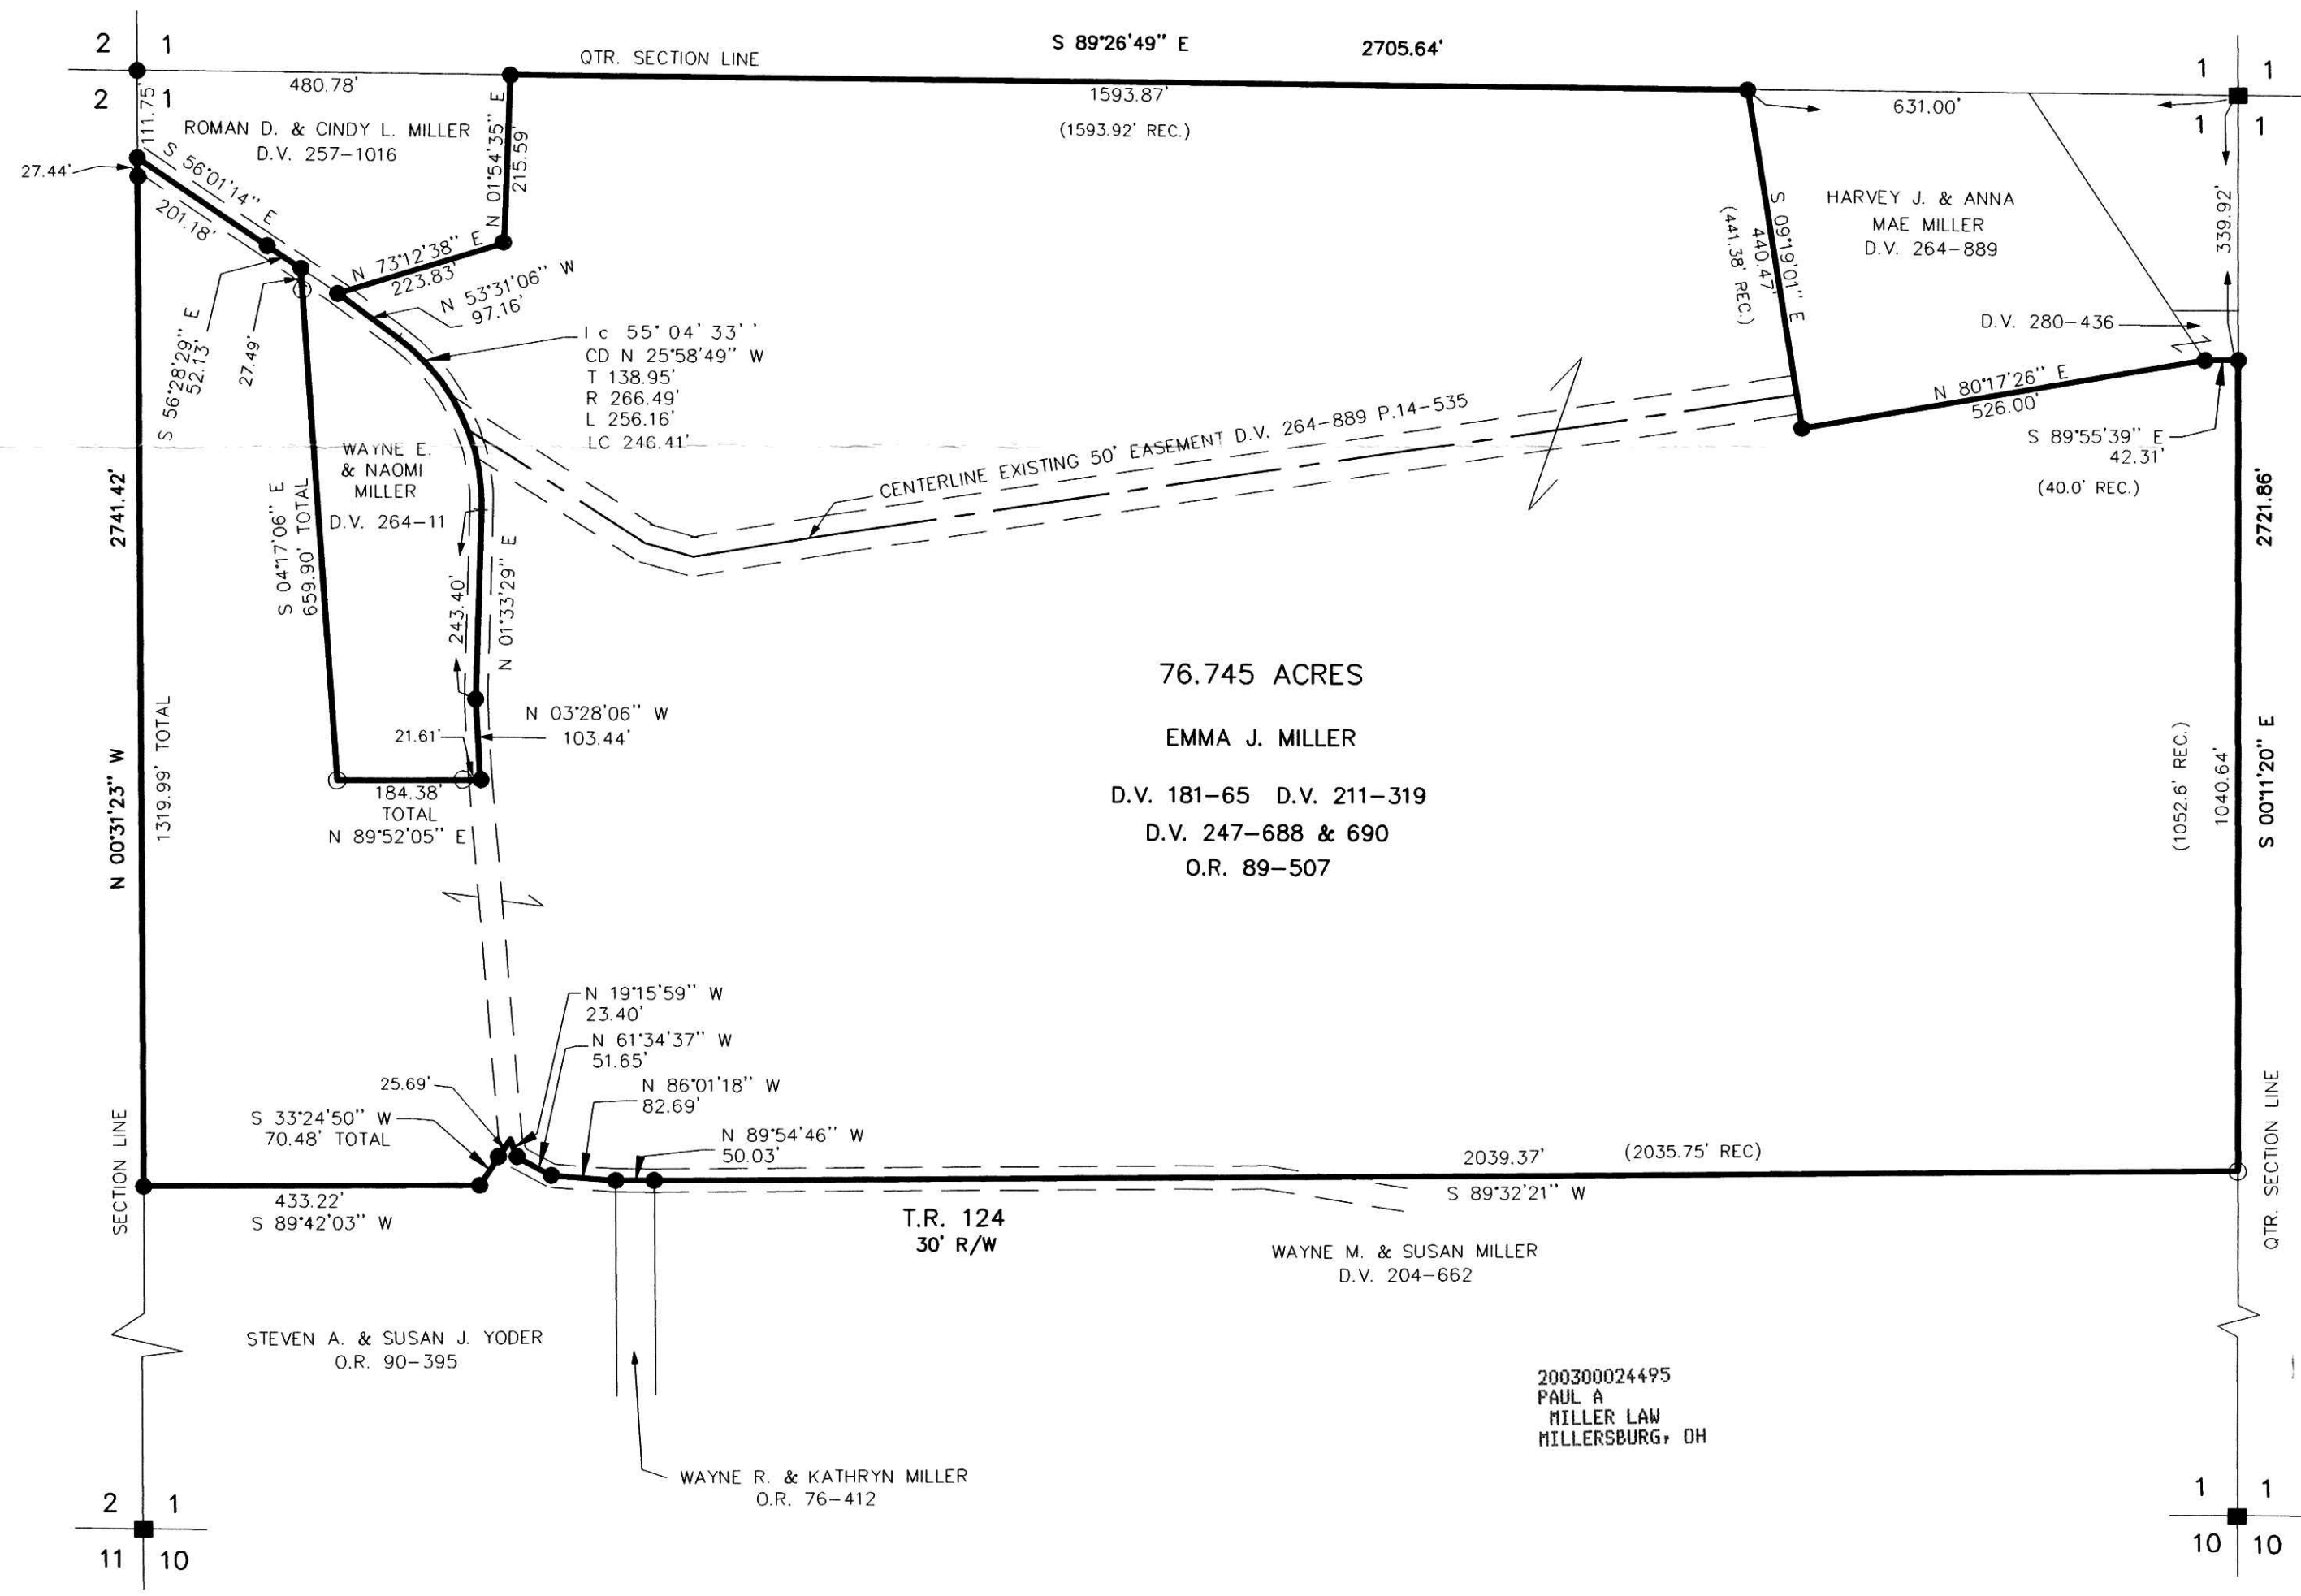

I CERTIFY THIS SURVEY TO BE CORRECT TO THE BEST OF MY KNOWLEDGE.
 JAMIE D. DARR P.S. 7755

JDD/FCC DATE: MAY 21, 2003
 File name: C:\JOBS1\S-361-03\ERZ\MLD

DONALD C. BAKER SURVEYING
 138 N. CLAY ST.
 MILLERSBURG, OHIO 44654
 PH. 330-674-4788
 FAX 330-674-6027

INDEXED

200300024495
 Filed for Record in
 HOLMES COUNTY, OH
 SALLY MILLER
 07-07-2003 At 03:21 pm.
 PLAT MED 21.60
 OR Book 18 Page 665 - 665
 OR 155pg 778

200300024495
 PAUL A
 MILLER LAW
 MILLERSBURG, OH

PLAT APPROVED

7/3/2003 B