


Instrument 200300024511 OR Book Page 18 667

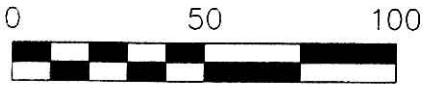

SCALE: 1"=50'

- ▲ R.R. SPIKE FOUND
- 5/8" REBAR FOUND
- 5/8" REBAR WITH I.D. CAP SET I.D. CAP MARKED "BAKER 6938"

REFERENCES:

- D.V. 155 PAGE 66      P.V. 14 PAGE 442
- D.V. 234 PAGE 93     P.V. 10 PAGE 692
- D.V. 211 PAGE 632    P.V. 8 PAGE 692
- P.V. 5 PAGE 70


WALNUT CREEK TOWNSHIP  
 N.E. & N.W. QTRS. SECTION 22  
 T-9 N; R-5 W  
 HOLMES COUNTY, OHIO

SURVEYED FOR: KATIE & MARIE TROYER

200300024511  
 Filed for Record in  
 HOLMES COUNTY, OH  
 SALLY MILLER  
 07-08-2003 At 01:53 pm.  
 SMALL PLAT 20.00  
 OR Book 18 Page 667 - 667  
 OR vol 155 page 885

BEARINGS FROM P.V. 14 P. 442

INDEXED

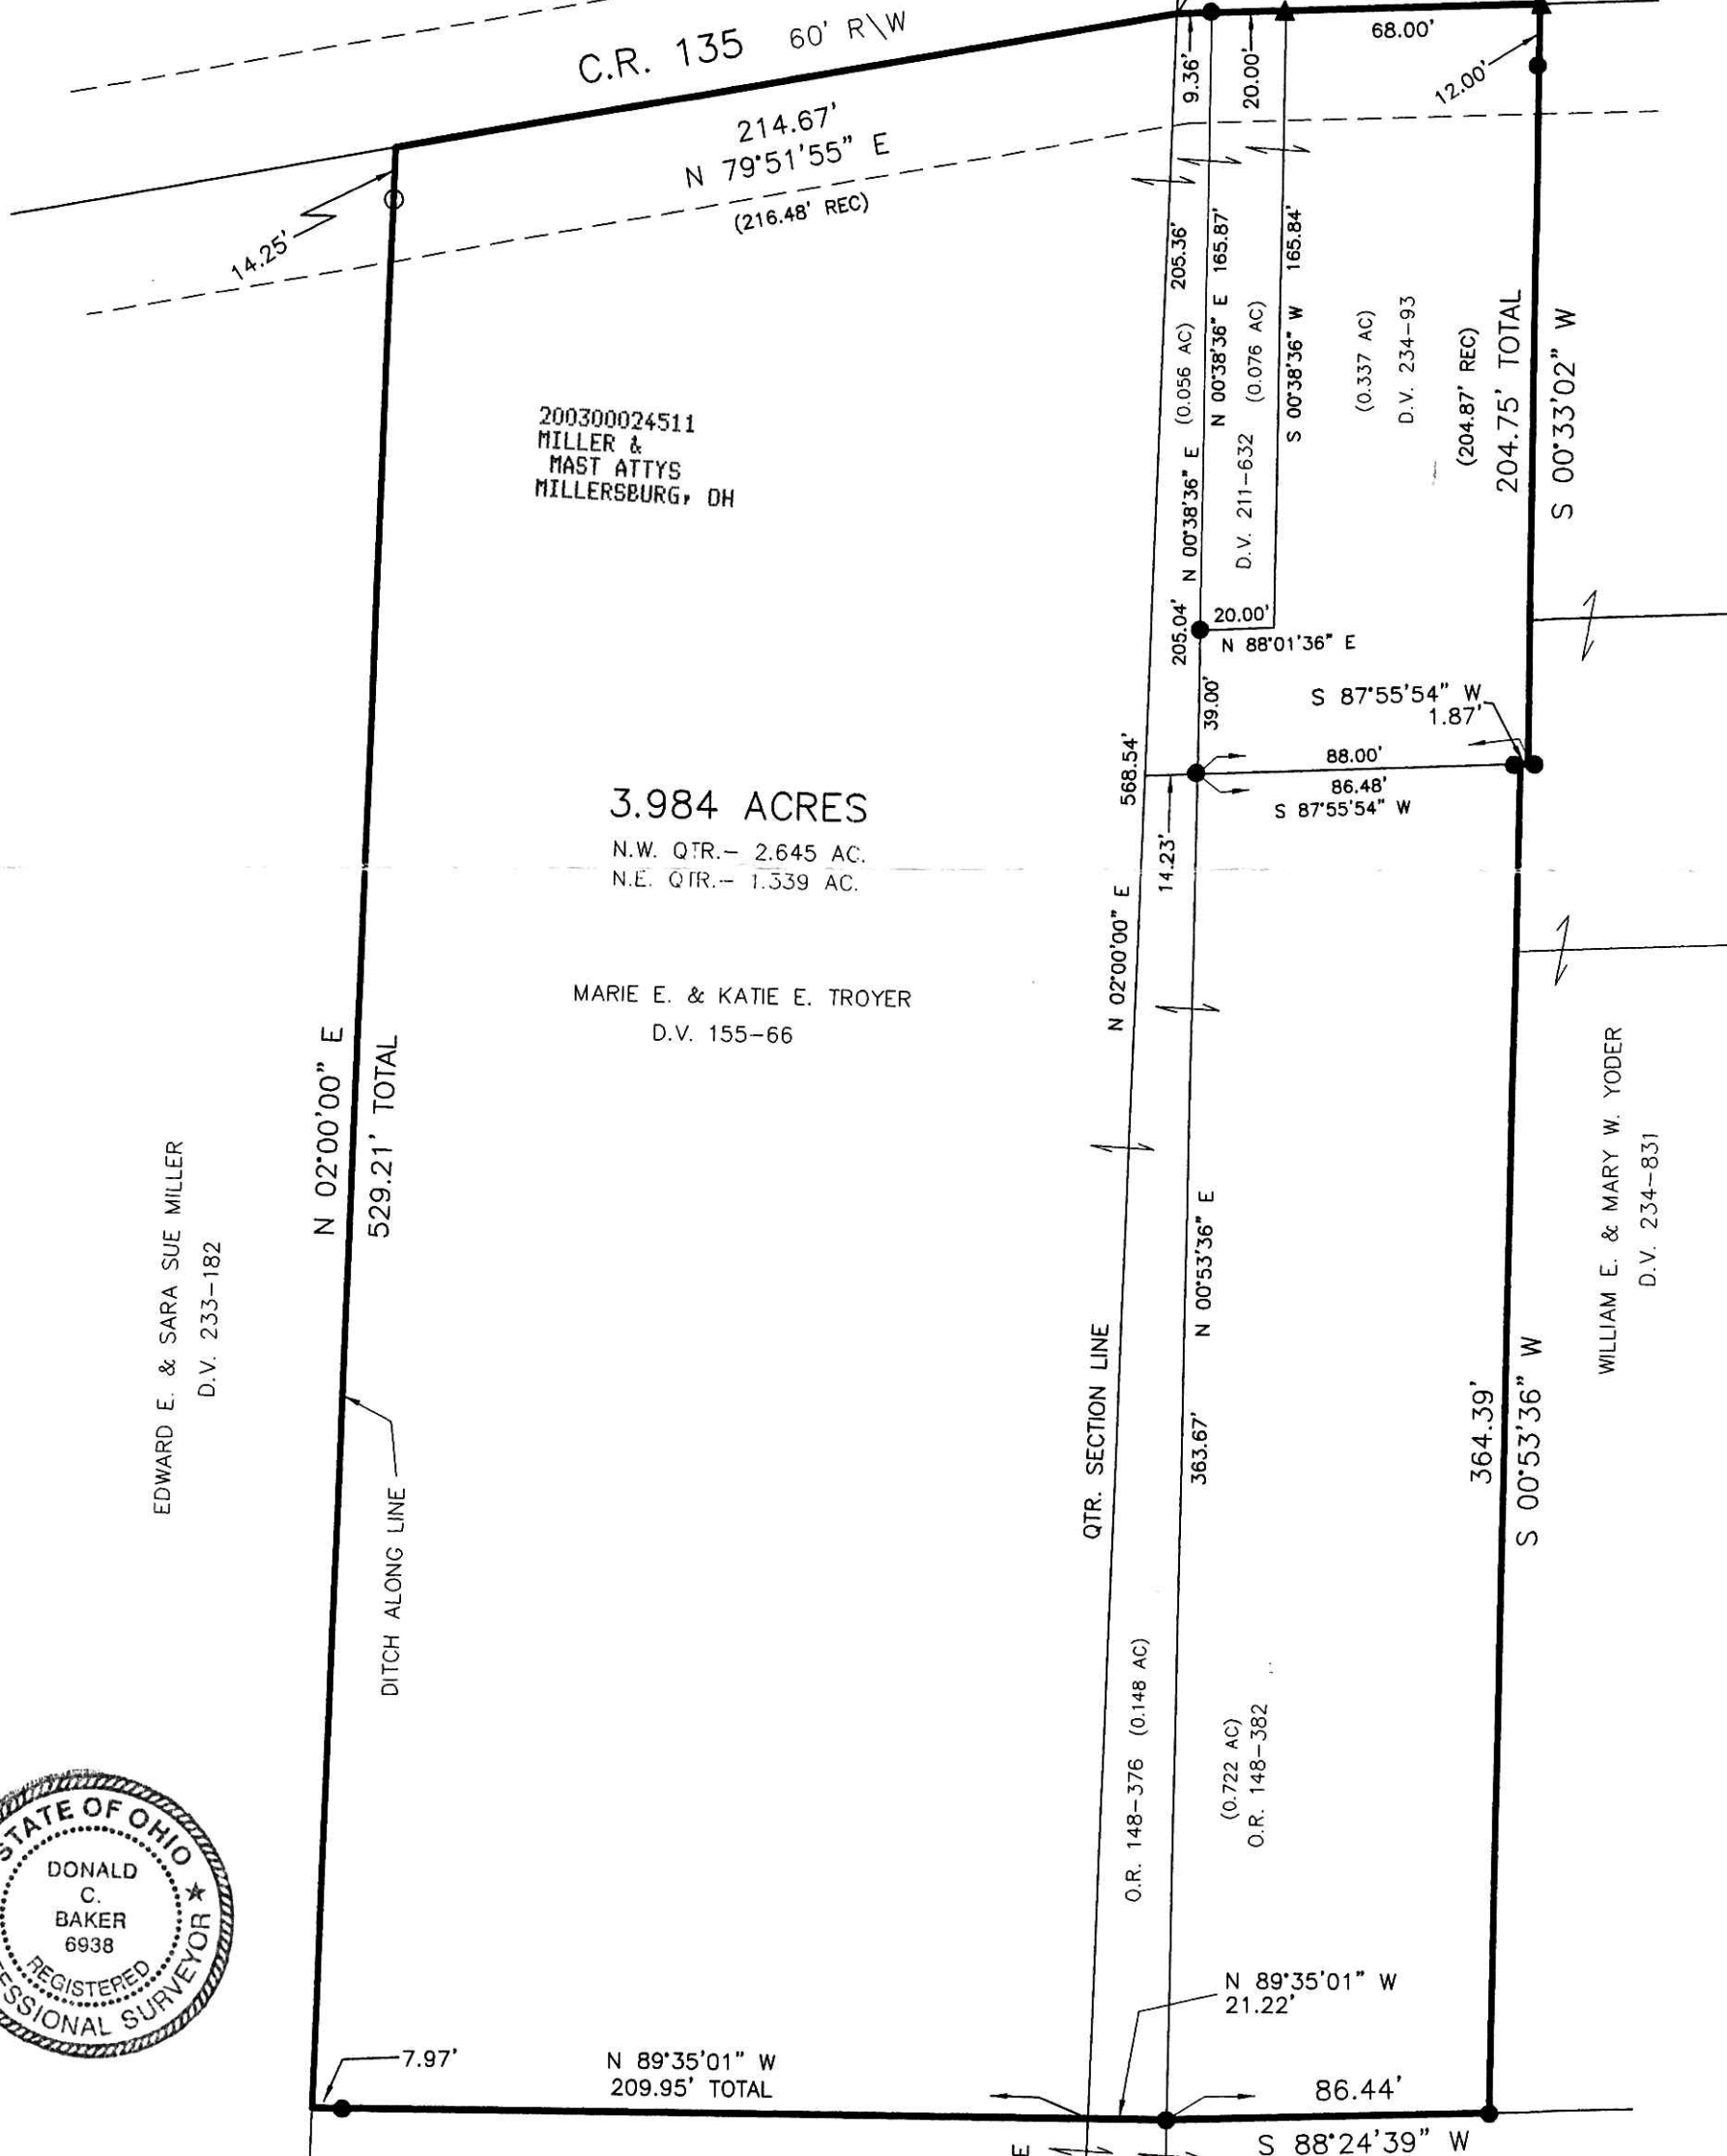

200300024511  
 MILLER &  
 MAST ATTYS  
 MILLERSBURG, OH

3.984 ACRES  
 N.W. QTR. - 2.645 AC.  
 N.E. QTR. - 1.339 AC.

MARIE E. & KATIE E. TROYER  
 D.V. 155-66

EDWARD E. & SARA SUE MILLER  
 D.V. 233-182

WILLIAM E. & MARY W. YODER  
 D.V. 234-831



I CERTIFY THIS SURVEY TO BE CORRECT TO THE BEST OF MY KNOWLEDGE.  
 DONALD C. BAKER PS 6938  
 DATE: JUNE 2, 2003  
 File Name: C:\WORK\S-423-03

ROBERT J. & ADAH YODER, TRUSTEES  
 O.R. 148-379

PLAT APPROVED  
 7/8/2003

N 02°00'00" E  
 1453.44'  
 O.R. 148-379  
 22 22  
 22 22

DONALD C. BAKER SURVEYING  
 138 N. CLAY ST.  
 MILLERSBURG, OH 44654  
 PH. 330-674-4788  
 FAX: 330-674-6027