

- 5/8" REBAR FOUND UNLESS OTHERWISE NOTED
- ⊙ P.K. NAIL FOUND
- P.K. NAIL SET
- 5/8" REBAR WITH I.D. CAP SET I.D. CAP MARKED "BAKER 6938"



REPLAT OF
 LOTS 232, 233, 234 & 235 & VACATED ALLEYS
 (fka LOTS 14, 15, 16 & 17 IRVIN & ENOS'S 2ND. ADDITION
 PLAT VOL. 1 PAGE 19)
 VILLAGE OF MILLERSBURG
 HOLMES COUNTY, OHIO

REFERENCES:

- DEED VOL. 183 PAGE 264
- DEED VOL. 271 PAGE 556
- DEED VOL. 260 PAGE 548
- PLAT VOL. 13 PAGE 163

BEARINGS FROM PLAT VOL. 13 PAGE 163

200300024876
 Filed for Record in
 HOLMES COUNTY, OH
 SALLY MILLER
 07-22-2003 At 02:30 P.M.
 PLAT MED 21.60
 DR Book 18 Page 685 - 685

CERTIFICATE OF OWNERSHIP AND DEDICATION
 WE HEREBY CERTIFY THAT WE ARE THE OWNERS OF
 THE PROPERTY SHOWN AND DESCRIBED HEREON AND
 THAT WE HEREBY ADOPT THIS PLAT OF SUBDIVISION
 WITH OUR FREE CONSENT.

Robert Rinfret 7/21/03
 HIPP LUMBER CO. DATE

CERTIFICATE OF APPROVAL FOR RECORDING
 I HEREBY CERTIFY THAT THE REPLATTING OF THE
 VILLAGE OF MILLERSBURG LOTS AS SHOWN ON THIS
 PLAT IS APPROVED FOR RECORDING IN THE OFFICE
 OF THE COUNTY RECORDER.

7/2/03
 DATE MILLERSBURG PLANNING COMMISSION

TRANSFER NOT NECESSARY

DATE 07-22-03

AUDITOR *Jackie Miller*




I HEREBY CERTIFY THAT THE PLAN SHOWN AND
 DESCRIBED HEREON IS A TRUE AND CORRECT SURVEY.

Jamie D. Darr
 JAMIE D. DARR P.S. 7755 DATE

ADD/ FCC DATE: JUNE 2, 2003

File name: C:\JOBS1\5-388A-03\DCB\MLD

DONALD C. BAKER SURVEYING
 138 N. CLAY ST.
 MILLERSBURG, OHIO 44654
 PH. 330-674-4788
 FAX 330-674-6027

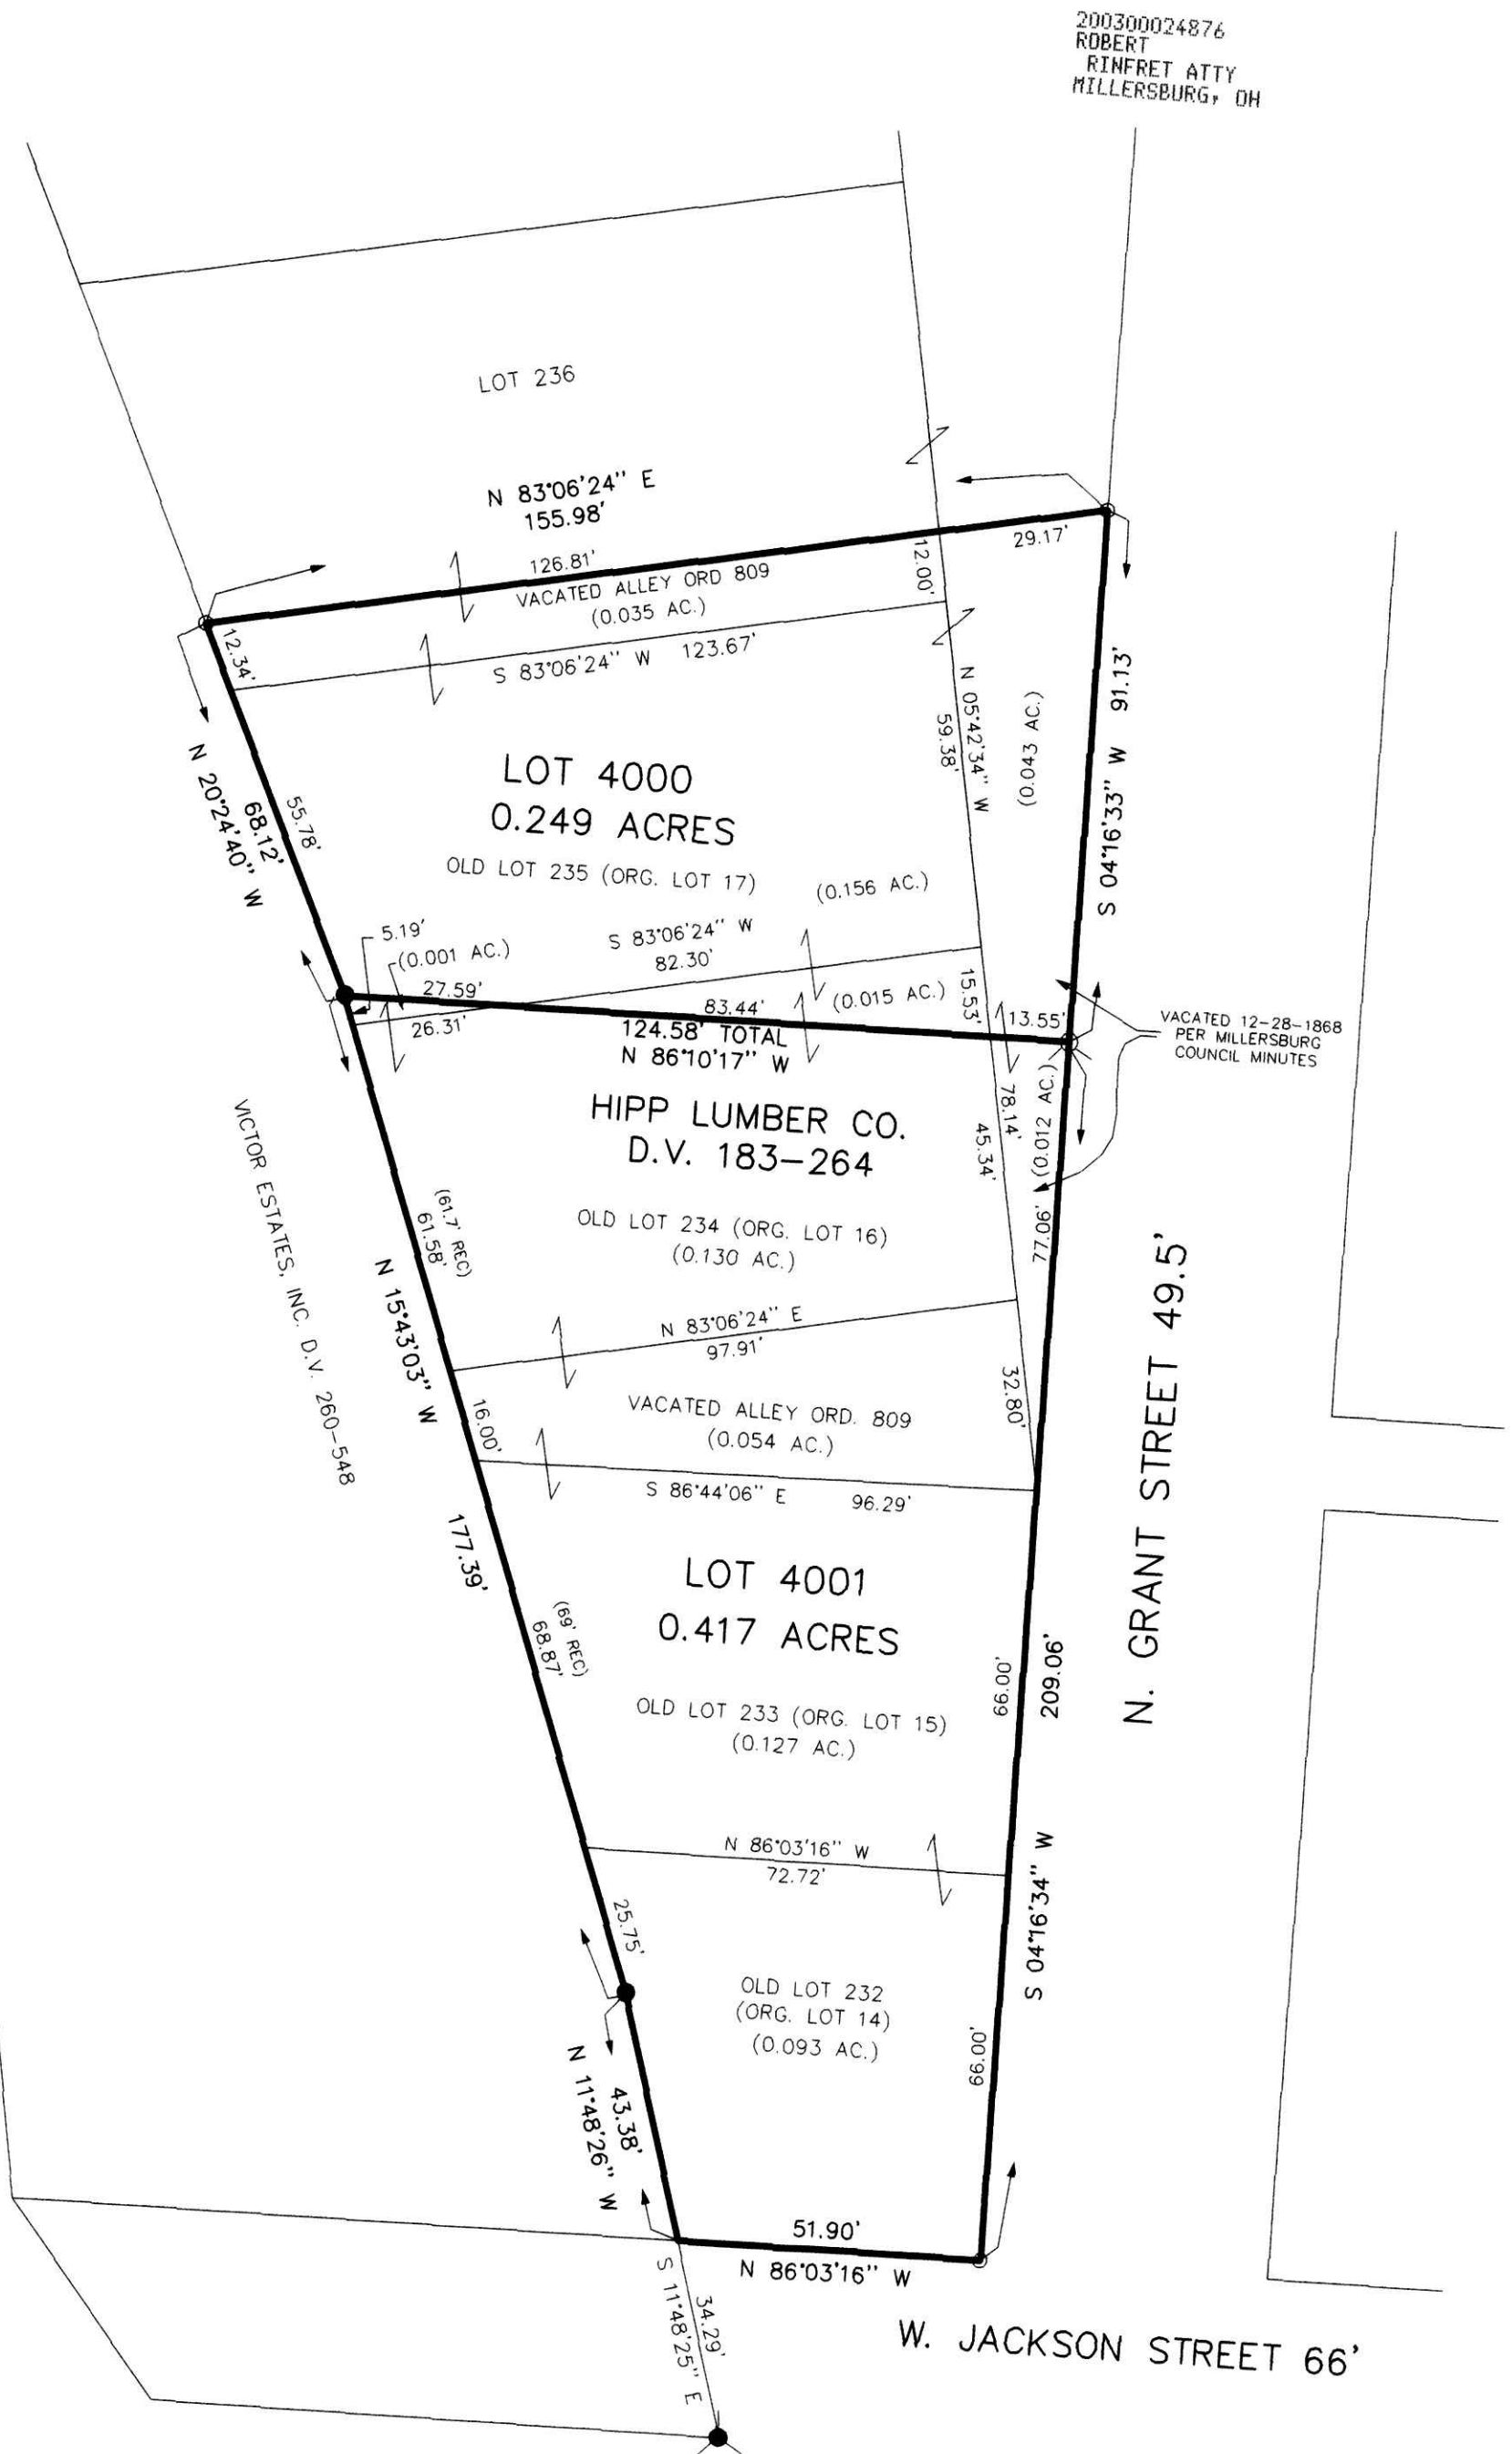

200300024876
 ROBERT
 RINFRET ATTY
 MILLERSBURG, OH

N. GRANT STREET 49.5'

W. JACKSON STREET 66'