

- 5/8" REBAR FOUND UNLESS OTHERWISE NOTED
- △ R.R. SPIKE SET
- 5/8" REBAR WITH I.D. CAP SET I.D. CAP MARKED "BAKER 6938"



**PRAIRIE TOWNSHIP  
S.E. QTR. SECTION 7  
T-13 N; R-13 W  
HOLMES COUNTY, OHIO**

SURVEYED FOR: SAM ANDERSON


INDEXED

200300024989  
Filed for Record in  
HOLMES COUNTY, OH  
SALLY MILLER  
07-28-2003 At 01:13 pm.  
SMALL PLAT 20.00  
DR Book 18 Page 692 - 692  
OR Vol 158 page 375

200300024989  
LDGEE...&  
LEHMAN ATTYS  
WOOSTER, OH

REFERENCES:

- DEED VOL. 256 PAGE 759
- O.R. VOL. 25 PAGE 219
- PLAT VOL. 7 PAGE 741
- BEARINGS FROM PLAT VOL. 7 PAGE 741

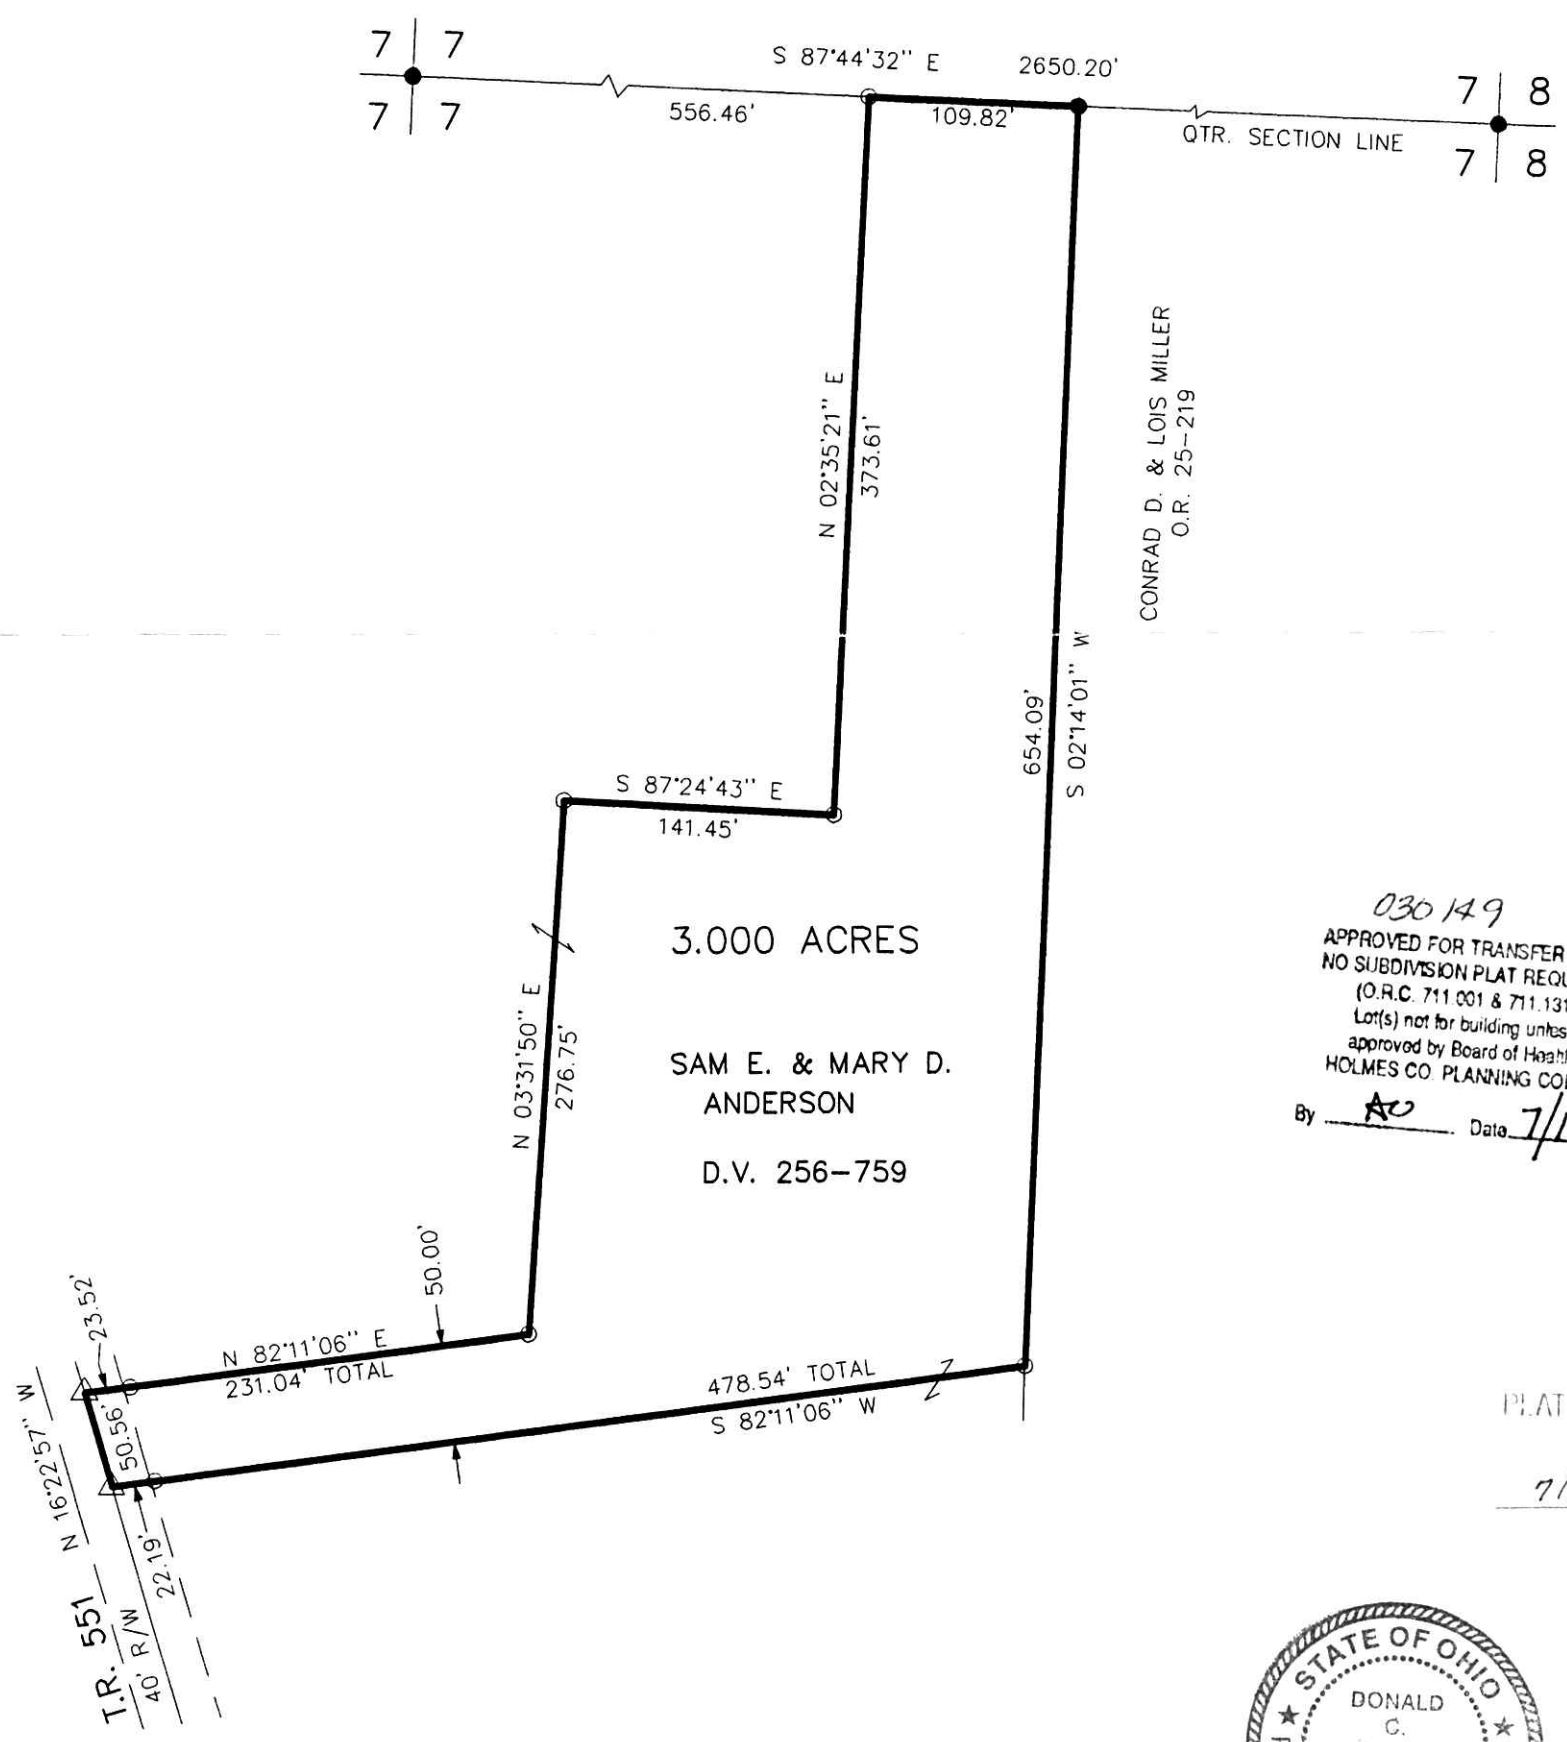

030149  
APPROVED FOR TRANSFER ONLY  
NO SUBDIVISION PLAT REQUIRED  
(O.R.C. 711.001 & 711.131)  
Lot(s) not for building unless  
approved by Board of Health.  
HOLMES CO. PLANNING COMM.  
By AO Date 7/17/03

PLAT APPROVED  
7/18/2003 B



**DONALD C. BAKER SURVEYING**  
138 N. CLAY ST.  
MILLERSBURG, OHIO 44654  
PH. 330-674-4788  
FAX 330-674-6027

I CERTIFY THIS SURVEY TO BE CORRECT TO THE BEST OF MY KNOWLEDGE.

Donald C. Baker  
DONALD C. BAKER P.S. 6938

MARCH 20, 2003 FCC/FDB  
C:\JOBS1\S-172-03\MLD