

Instrument 200300026241 OR Book Page 18 740



REFERENCES:
DEED VOL. 218 PAGE 741
DEED VOL. 244 PAGE 523
DEED VOL. 239 PAGE 351
DEED VOL. 217 PAGE 441

SALT CREEK TOWNSHIP
4TH. QTR., LOT 19
T-10 N; R-6 W
HOLMES COUNTY, OHIO

BEARINGS FROM DEED
VOL. 12 PAGE 323

SURVEYED FOR: KATHLEEN BROWN ESTATE

LOT IN THE ABRAHAM MAST SUBDIVISION
DEED VOL. 12 PAGE 323

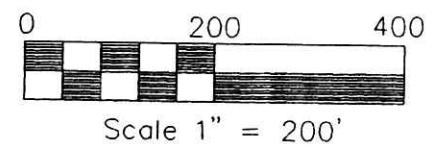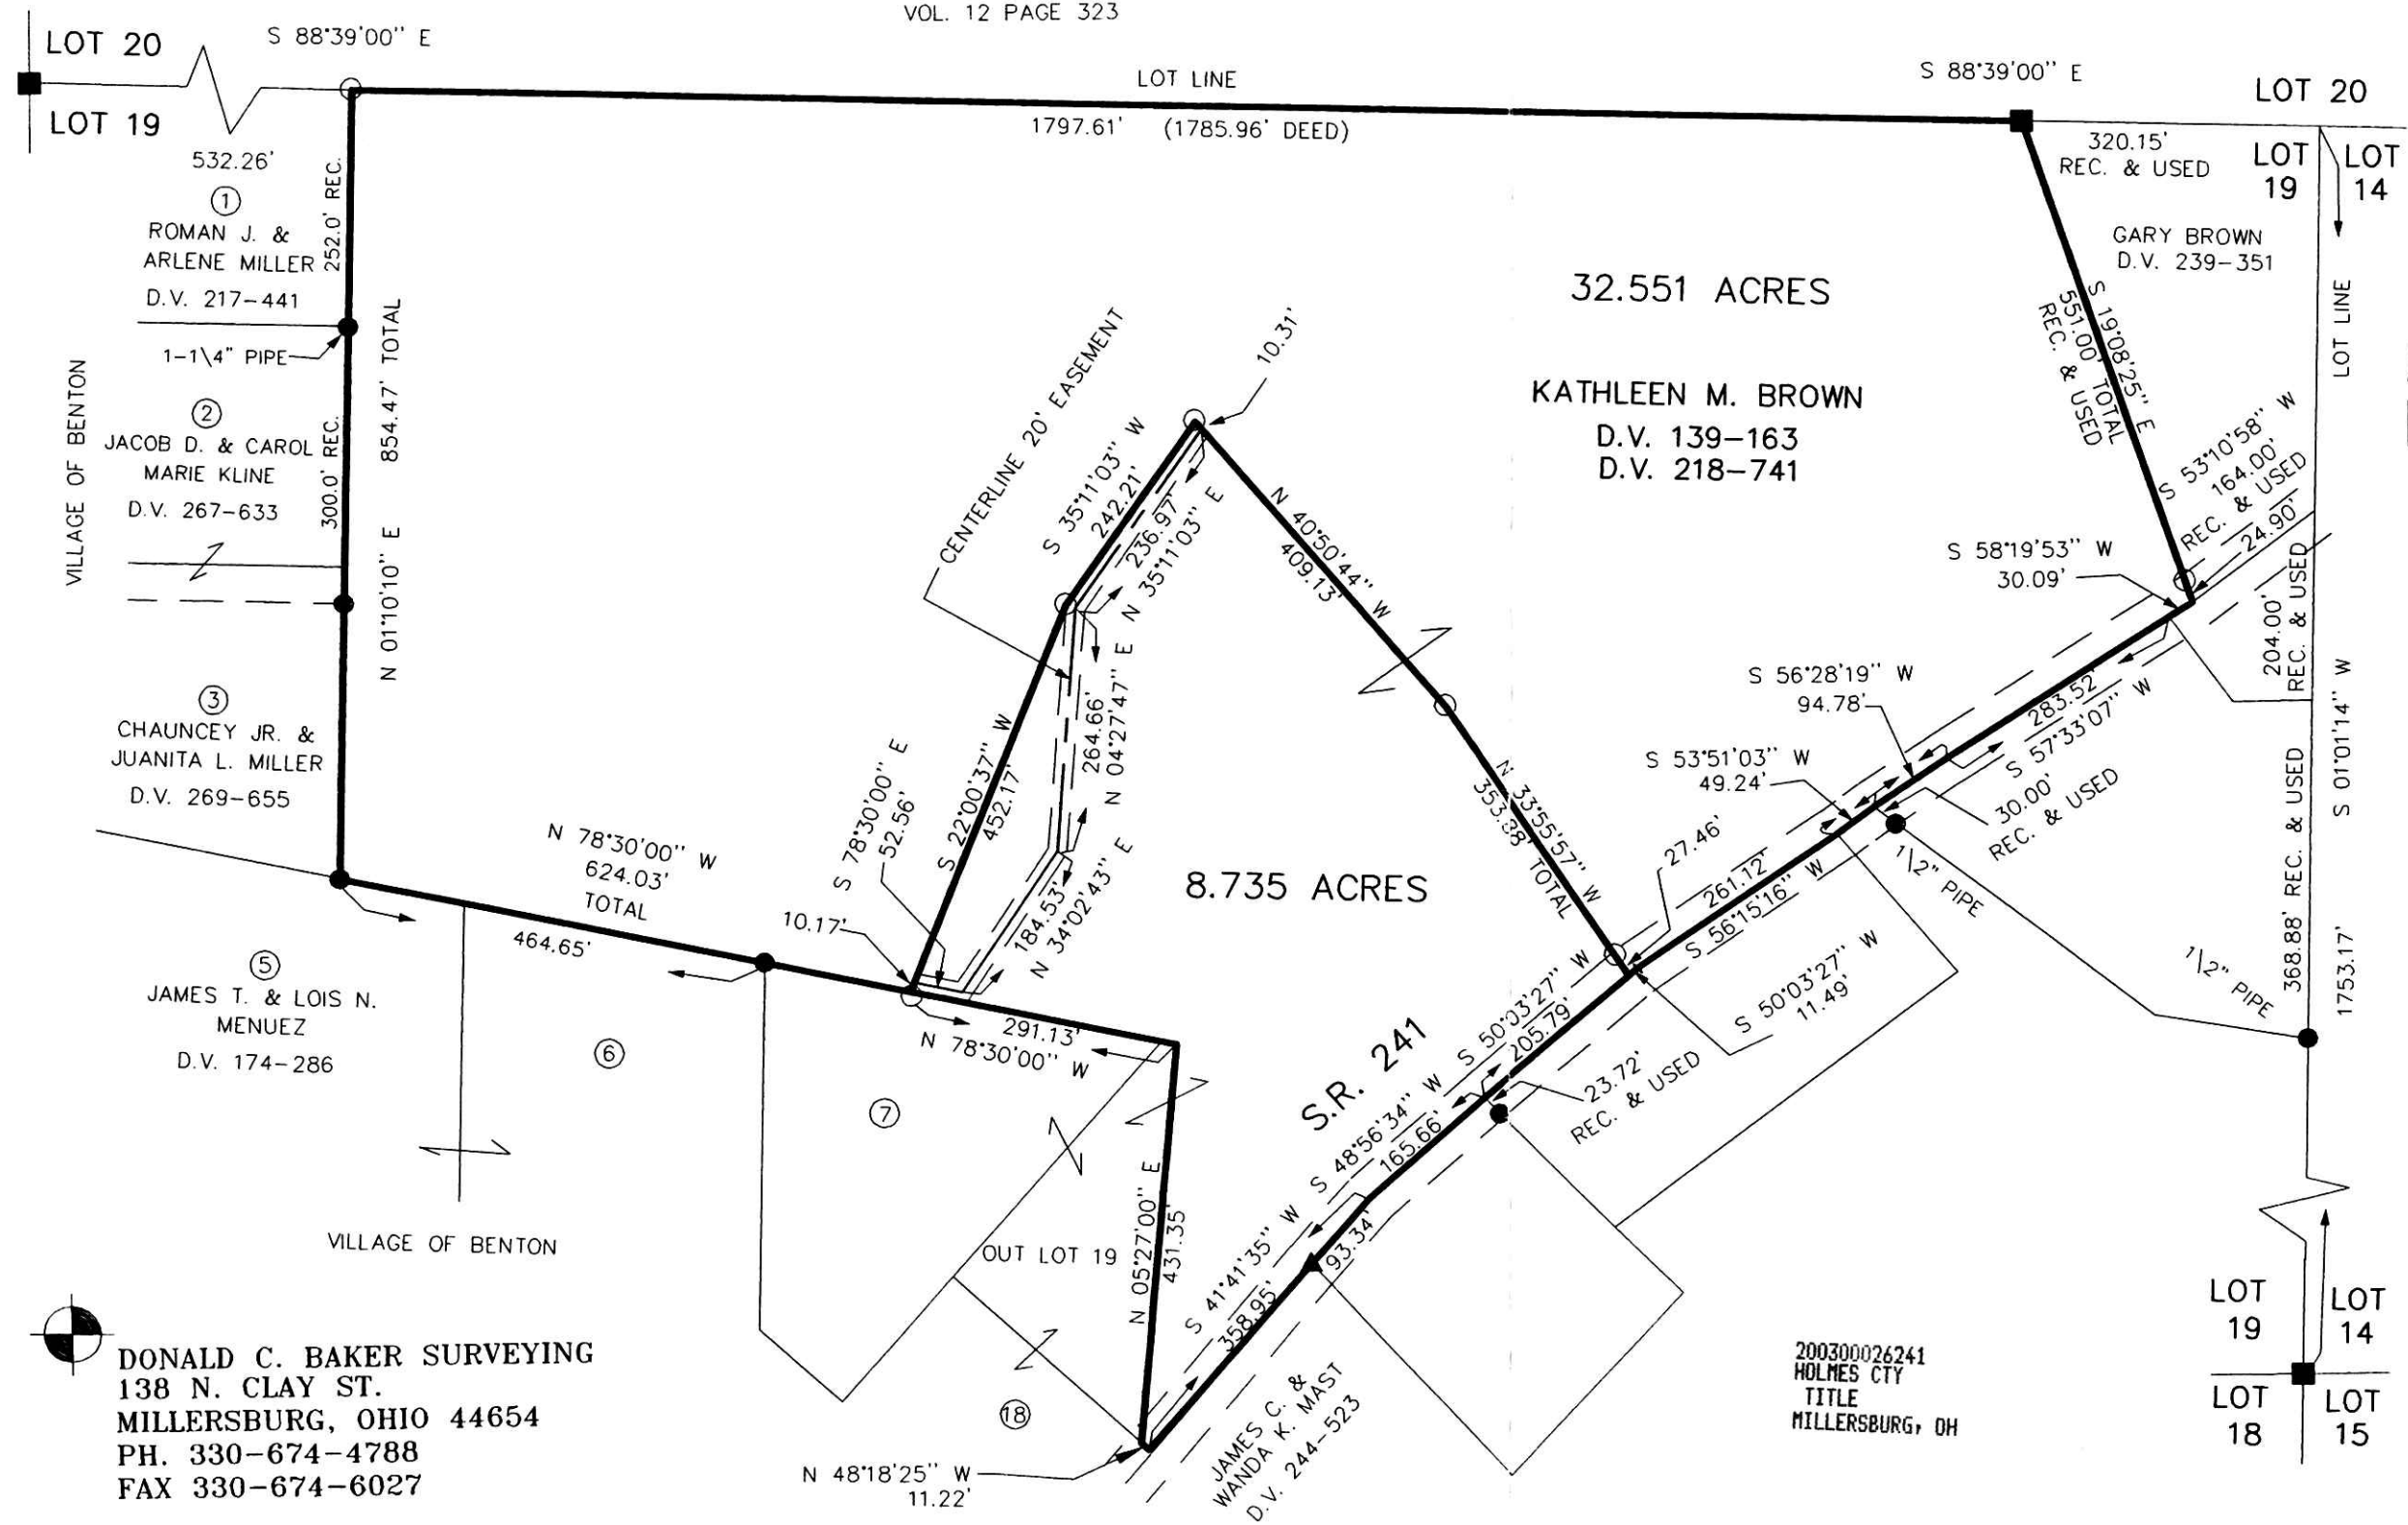

- STONE FOUND
- ▲ R.R. SPIKE FOUND
- 5/8" REBAR FOUND, UNLESS OTHERWISE NOTED
- 5/8" REBAR WITH I.D. CAP SET I.D. CAP MARKED "BAKER 6938"

200300026241
Filed for Record in
HOLMES COUNTY, OH
SALLY MILLER
09-22-2003 At 03:22 pm.
SMALL PLAT 40.00
OR Book 18 Page 740 - 740
OR vol 165 pg 409 - 417



INDEXED

I CERTIFY THIS SURVEY TO BE CORRECT TO THE BEST OF MY KNOWLEDGE.

Donald C. Baker
DONALD C. BAKER P.S. 6938

DATE: MAY 8, 2003 FDB/FCC
File name: C:\JOBS\S-245-03\MLD

PLAT APPROVED

9/11/2003-B

DONALD C. BAKER SURVEYING
138 N. CLAY ST.
MILLERSBURG, OHIO 44654
PH. 330-674-4788
FAX 330-674-6027

200300026241
HOLMES CTY
TITLE
MILLERSBURG, OH