
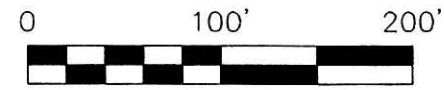


Instrument Book Page
200300026287 OR 18 743

INDEXED

200300026287
Filed for Record in
HOLMES COUNTY, OH
SALLY MILLER
09-23-2003 At 03:51 pm.
SMALL PLAT 40.00
OR Book 18 Page 743 - 743
OR vol 165 pg 574+576

SALT CREEK TOWNSHIP
N.W. QTR. SECTION 36
T-15 N; R-12 W
HOLMES COUNTY, OHIO
SURVEYED FOR: LEVI L. JR. SCHLABACH

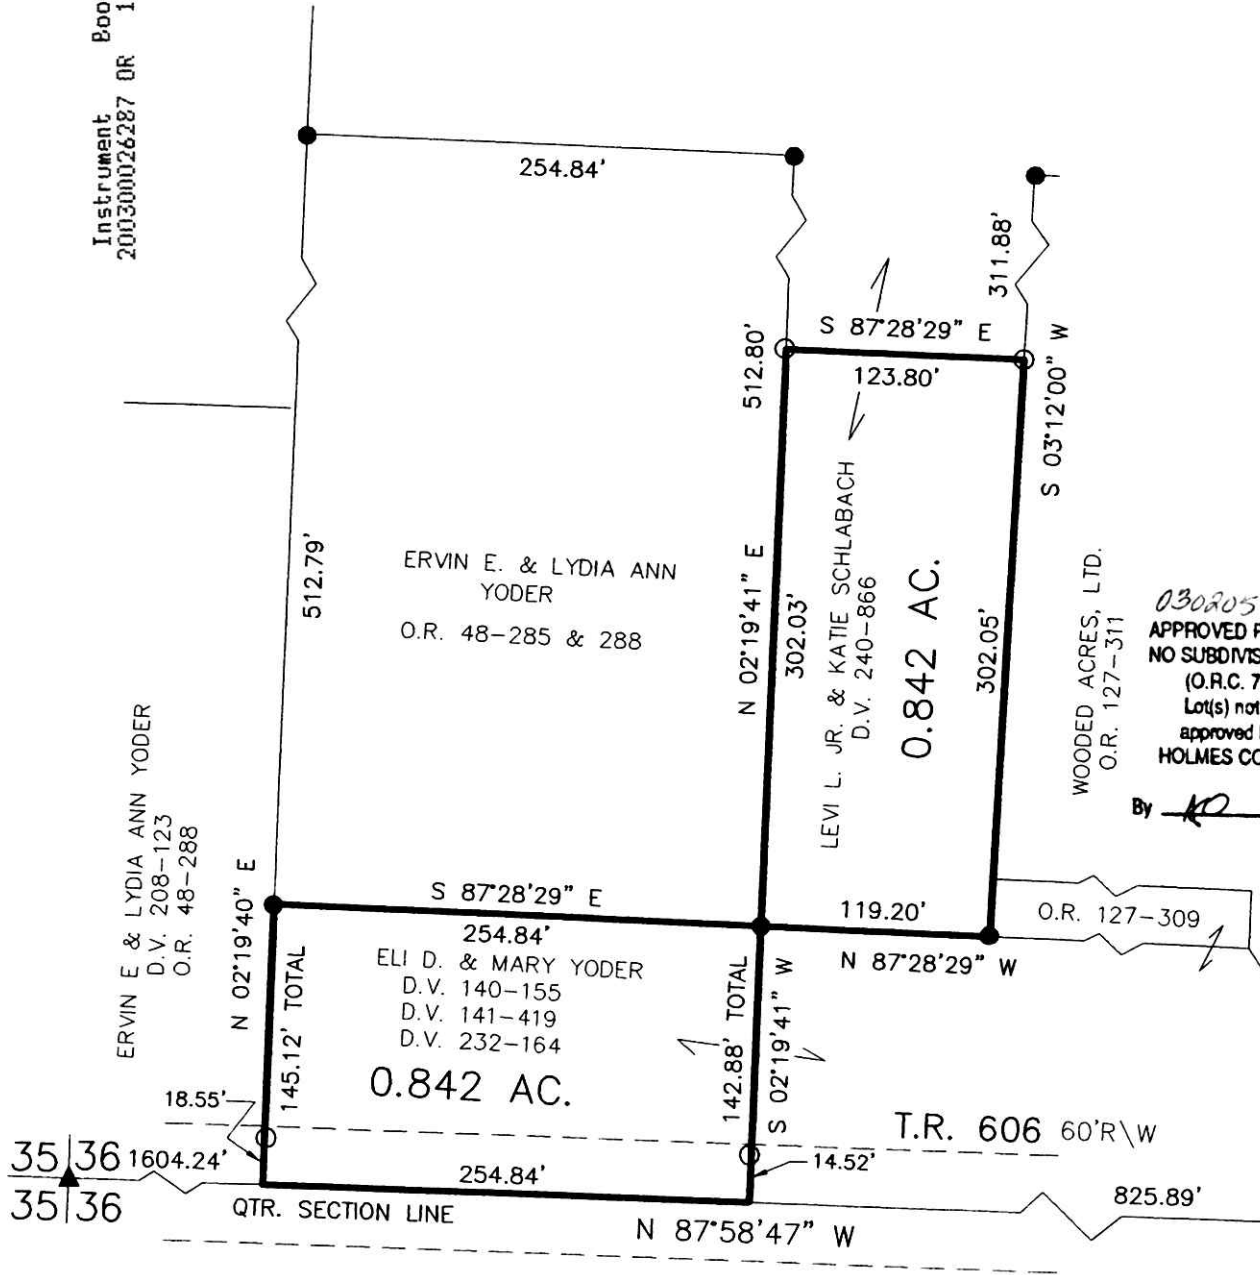


SCALE: 1"=100'

- 5/8" REBAR FOUND UNLESS OTHERWISE NOTED
- ▲ R.R. SPIKE FOUND
- 5/8" REBAR WITH I.D. CAP SET I.D. CAP MARKED "BAKER 6938"

030205 030206
APPROVED FOR TRANSFER ONLY
NO SUBDIVISION PLAT REQUIRED
(O.R.C. 711.001 & 711.131)
Lot(s) not for building unless
approved by Board of Health.
HOLMES CO. PLANNING COMM.

By KB Date 9/22/03

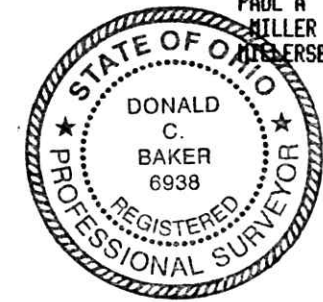

200300026287
PAUL A. MILLER LAW
MILLERSBURG, OH


REFERENCES:

- DEED VOL. 240 PAGE 866
 - DEED VOL. 232 PAGE 164
 - O.R. VOL. 127 PAGE 311
 - O.R. VOL. 127 PAGE 309
 - PLAT VOL. 17 PAGE 413
 - PLAT VOL. 9 PAGE 51
 - PLAT VOL. 18 PAGE 425
- BEARINGS FROM PLAT VOL. 17-413

I CERTIFY THIS SURVEY TO BE CORRECT TO THE BEST OF MY KNOWLEDGE.

Donald C. Baker
DONALD C. BAKER PS 6938

FCC\KES DATE: MARCH 31, 2003
File Name: C:\WORK\S-203-03

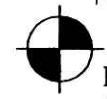

DONALD C. BAKER SURVEYING
138 N. CLAY ST.
MILLERSBURG, OH 44654
PH. 330-674-4788
FAX: 330-674-6027

PLAT APPROVED

9/23/2003