

RICHLAND TOWNSHIP
S.W. QTR. SECTION 5
T-8 N; R-9 W
HOLMES COUNTY, OHIO
SURVEYED FOR: BOB MURRAY



REFERENCES:

- DEED VOL. 239 PAGES 670 & 672
- O.R. VOL. 29 PAGE 752
- O.R. VOL. 41 PAGE 931
- PLAT VOL. 3 PAGE 14B
- PLAT VOL. 10 PAGE 811
- PLAT VOL. 17 PAGE 294
- BEARINGS FROM PLAT VOL. 10 PAGE 811

INDEXED

200300026642
BLAIR A
BOWER ATTY
MILLERSBURG, OH

200300026642
Filed for Record in
HOLMES COUNTY, OH
SALLY MILLER
10-09-2003 At 02:22 pm.
SMALL PLAT 40.00
OR Book 18 Page 756 - 756
OR 167 pg 816

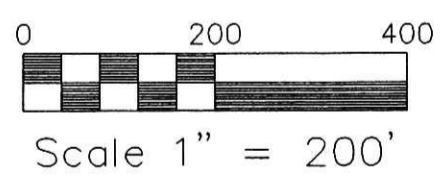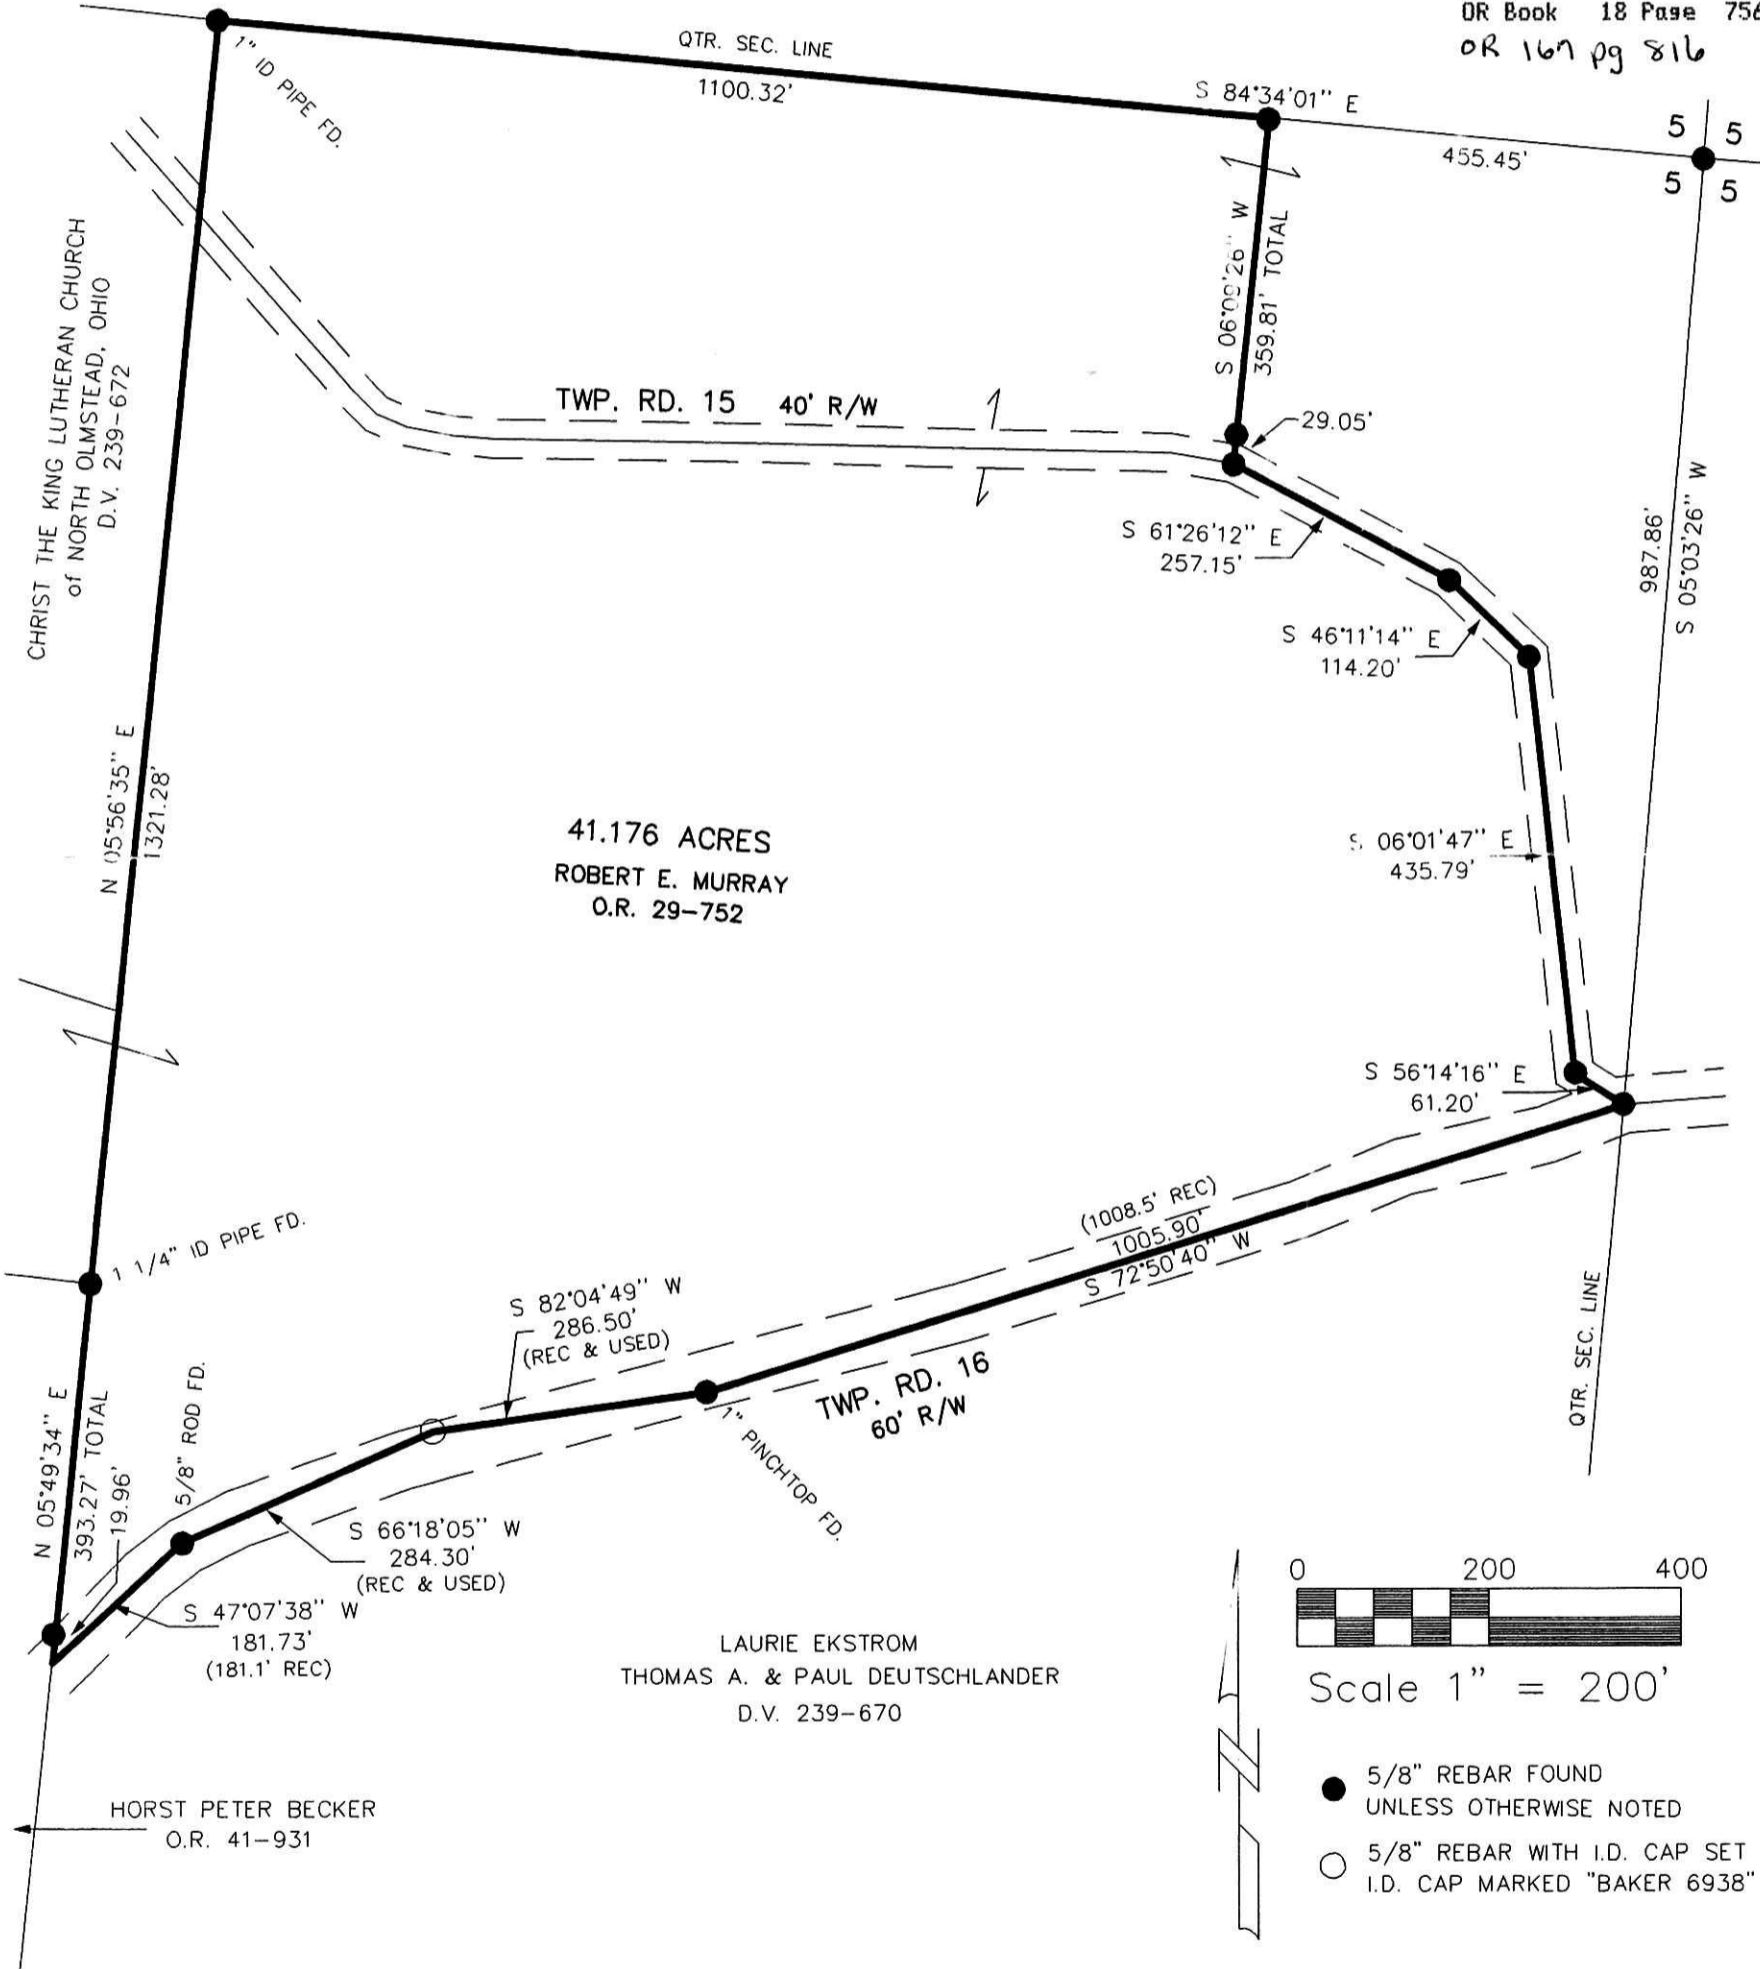

- 5/8" REBAR FOUND UNLESS OTHERWISE NOTED
- 5/8" REBAR WITH I.D. CAP SET I.D. CAP MARKED "BAKER 6938"

PLAT APPROVED
10/7/2003



I CERTIFY THIS SURVEY TO BE CORRECT TO THE BEST OF MY KNOWLEDGE.
 JAMES D. DARR P.S. 7755
 DATE: AUG. 18, 2003
 ERZ/ALG
 File name: C:\JOBS1\S-676-03\ERZ

DONALD C. BAKER SURVEYING
 138 N. CLAY ST.
 MILLERSBURG, OHIO 44654
 PH. 330-674-4788
 FAX 330-674-6027