


CLARK TOWNSHIP
N.E. QTR. SECTION 12
T-8 N; R-5 W
HOLMES COUNTY, OHIO

SURVEYED FOR: FRANCES MAST & LELA BEACHY


200300026751
HEARTLAND
TITLE
MILLERSBURG, OH

200300026751
Filed for Record in
HOLMES COUNTY, OH
SALLY MILLER
10-15-2003 At 03:31 pm.
SMALL PLAT 40.00
OR Book 18 Page 763 - 763
OR vol 167 pg 1284

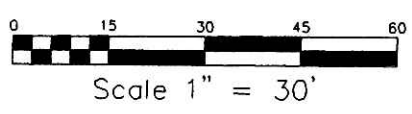

- 5/8" REBAR FOUND UNLESS OTHERWISE NOTED
- 5/8" REBAR WITH I.D. CAP SET I.D. CAP MARKED "BAKER 6938"
- ▲ R.R. SPIKE FOUND

REFERENCES:
 DEED VOL. 231 PAGE 300
 DEED VOL. 280 PAGE 107
 DEED VOL. 156 PAGE 371
 O.R. VOL. 147 PAGE 740
 BEARINGS FROM DEED VOL. 225 PAGE 855

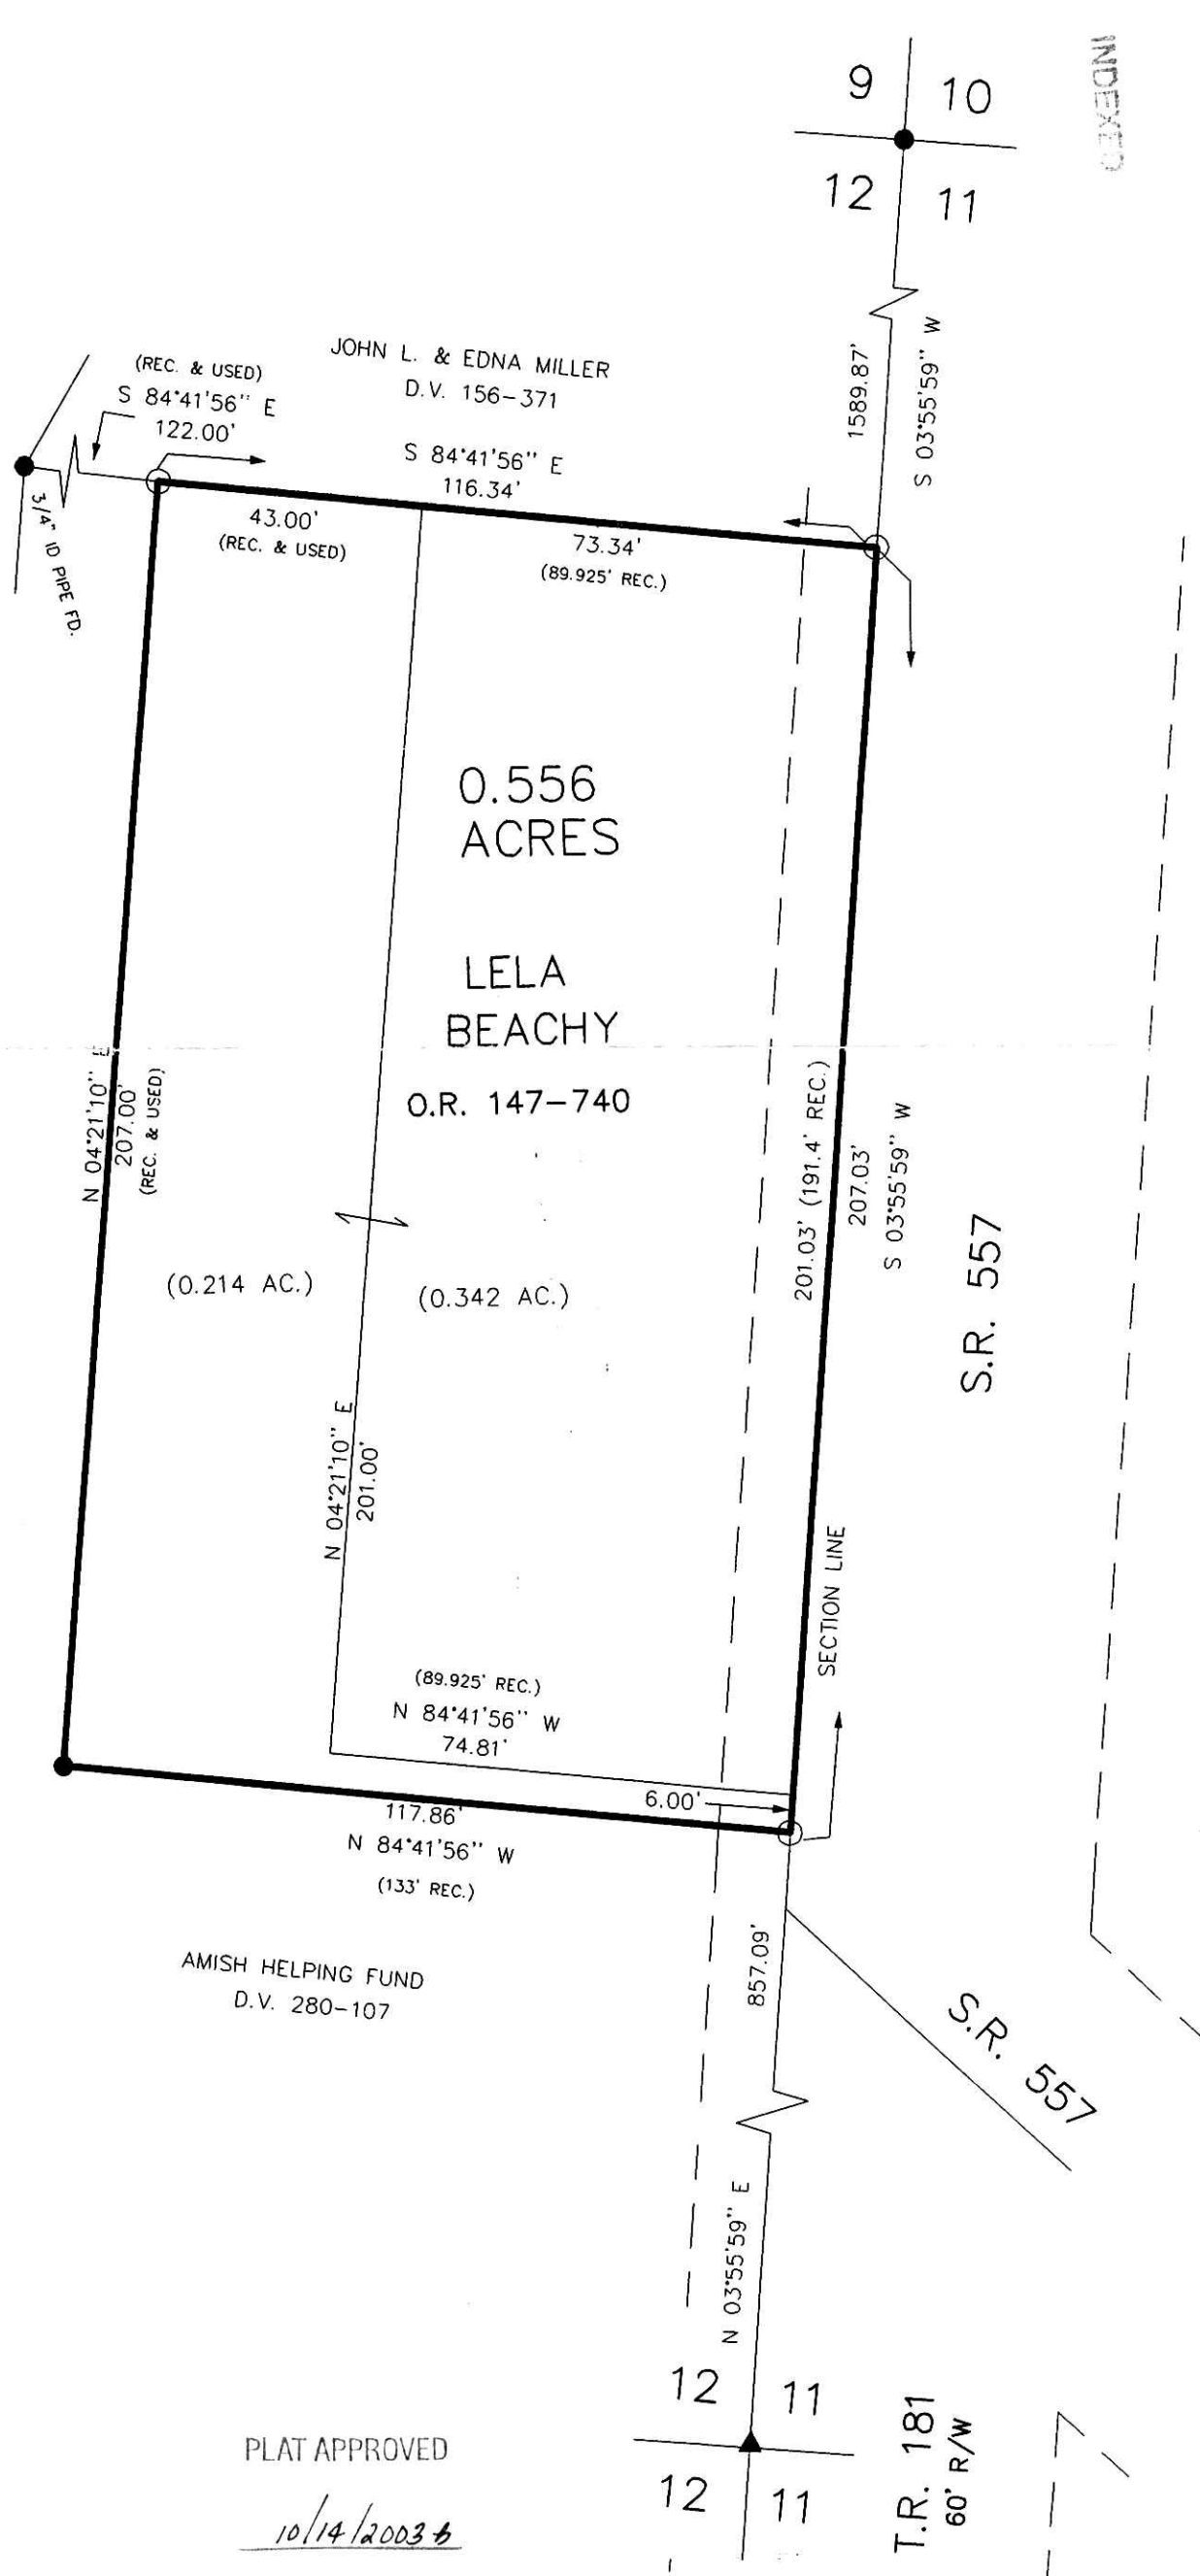

I CERTIFY THIS SURVEY TO BE CORRECT TO THE BEST OF MY KNOWLEDGE.

Jamie D. Darr
JAMIE D. DARR P.S. 7755

JDD / FCC DATE: AUG. 6, 2003
File name: C:\JOBS1\S-454-03\MLD

DONALD C. BAKER SURVEYING
138 N. CLAY ST.
MILLERSBURG, OHIO 44654
PH. 330-674-4788
FAX 330-674-6027

PLAT APPROVED
10/14/2003

T.R. 181
60' R/W