


SALT CREEK TOWNSHIP
 3RD. QTR., LOTS 24 & 25
 T-10 N; R-5 W
 HOLMES COUNTY, OHIO

SURVEYED FOR: JOHN BEACHY


200300026753
 Filed for Record in
 HOLMES COUNTY, OH
 SALLY MILLER
 10-15-2003 At 03:55 pm.
 SMALL PLAT 40.00
 OR Book 18 Page 764 - 764
 OR vol 167 page 1286

200300026753
 PAUL A
 MILLER LAW
 MILLERSBURG, OH



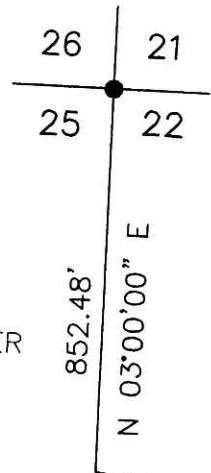


- REFERENCES:
- DEED VOL. 215 PAGE 775
 - DEED VOL. 225 PAGE 880
 - O.R. VOL. 70 PAGE 18
 - PLAT VOL. 8 PAGE 849
 - PLAT VOL. 10 PAGE 360
 - PLAT VOL. 12 PAGE 759
 - BEARINGS FROM PLAT VOL. 12 PAGE 759

STEVEN H. & MARTHA R. YODER
 O.R. 70-18

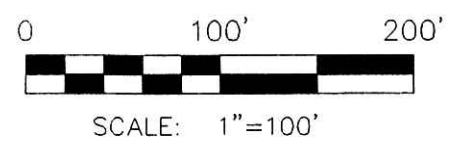

- ▲ R.R. SPIKE FOUND
- 5/8" REBAR FOUND UNLESS OTHERWISE NOTED
- △ R.R. SPIKE SET
- 5/8" REBAR WITH I.D. CAP SET I.D. CAP MARKED "BAKER 6938"

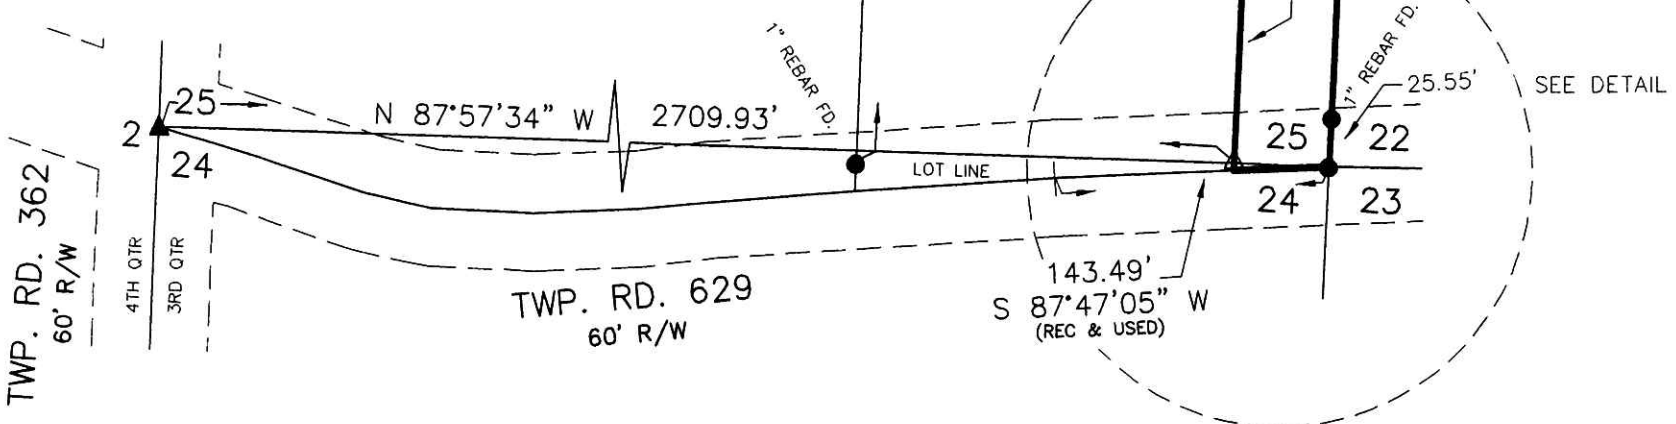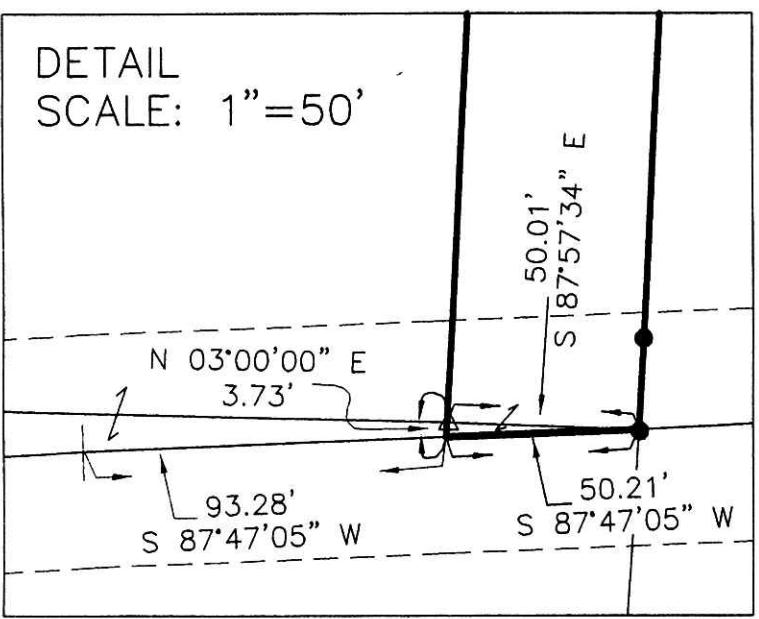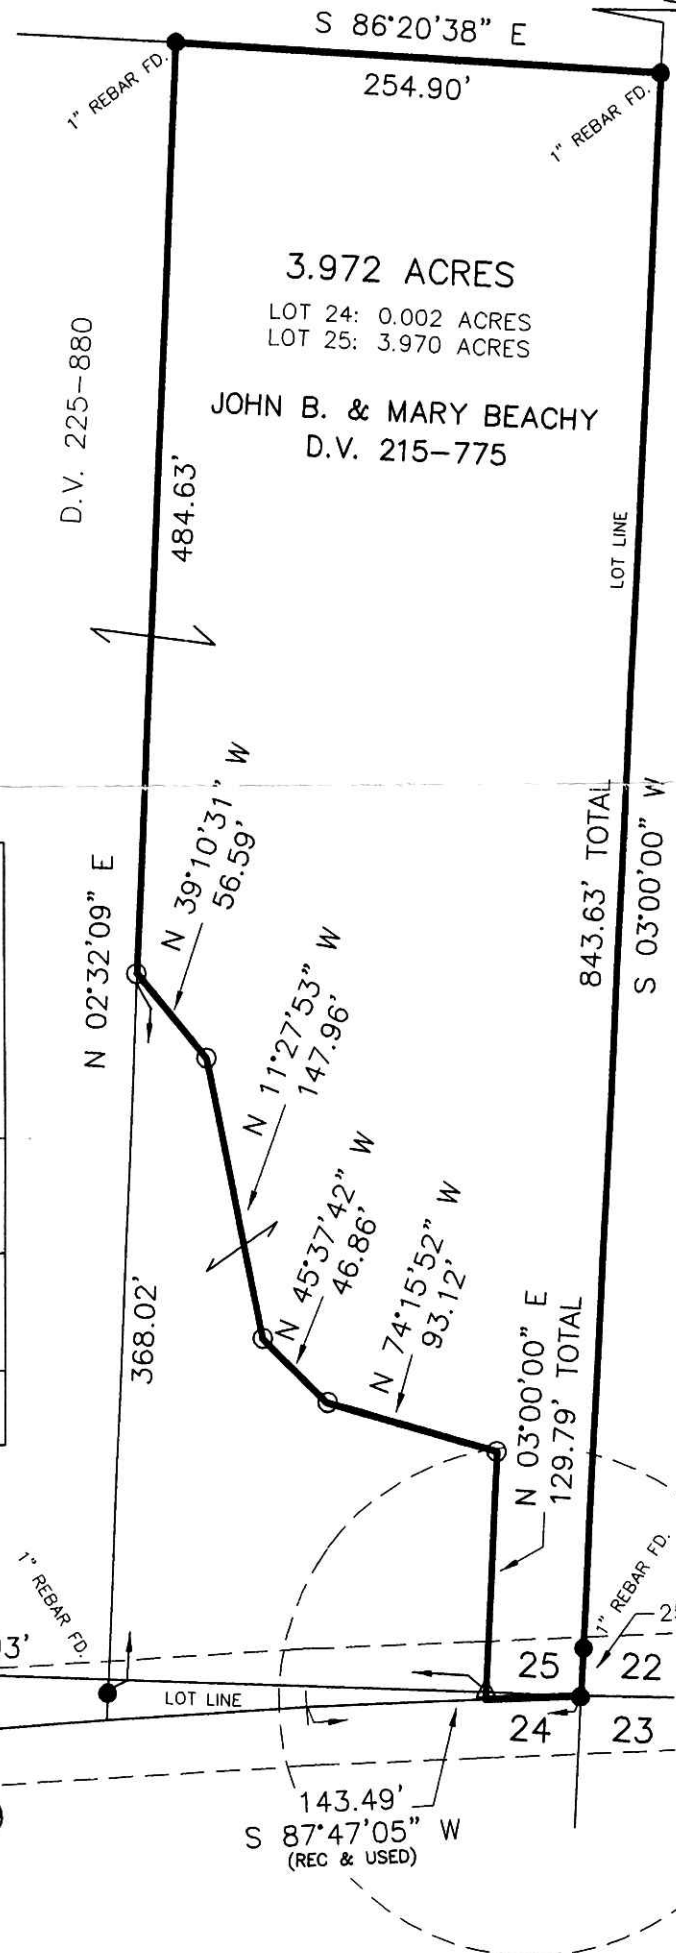

030223
 APPROVED FOR TRANSFER ONLY
 NO SUBDIVISION PLAT REQUIRED
 (O.R.C. 711.001 & 711.131)
 Lot(s) not for building unless
 approved by Board of Health.
 HOLMES CO. PLANNING COMM.
 By *[Signature]* Date *10/10/03*

PLAT APPROVED
10/14/2003

I CERTIFY THIS SURVEY TO BE CORRECT
 TO THE BEST OF MY KNOWLEDGE.
[Signature]
 JAMIE D. DARR PS 7755
 DATE: AUG. 21, 2003
 KES/AEG
 File Name: C:\WORK\S-688-03\ERZ



DONALD C. BAKER SURVEYING
 138 N. CLAY ST.
 MILLERSBURG, OH 44654
 PH. 330-674-4788
 FAX: 330-674-6027