

CLARK TOWNSHIP  
N.W. QTR. SECTION 5  
T-8 N; R-5 W  
HOLMES COUNTY, OHIO


SURVEYED FOR: ELI J. MILLER

REFERENCES:

- DEED VOL. 207 PAGE 241
- DEED VOL. 221 PAGE 276
- DEED VOL. 235 PAGE 777
- DEED VOL. 280 PAGE 372
- O.R. VOL. 115 PAGE 73
- PLAT VOL. 8 PAGE 59
- PLAT VOL. 10 PAGE 774
- PLAT VOL. 18 PAGE 309

200300026837  
 Filed for Record in  
 HOLMES COUNTY, OH  
 SALLY MILLER  
 10-21-2003 At 10:16 am.  
 SMALL PLAT 40.00  
 OR Book 18 Page 770 - 770  
 OR vol 167 page 1612

BEARINGS FROM PLAT VOL. 8 PAGE 59

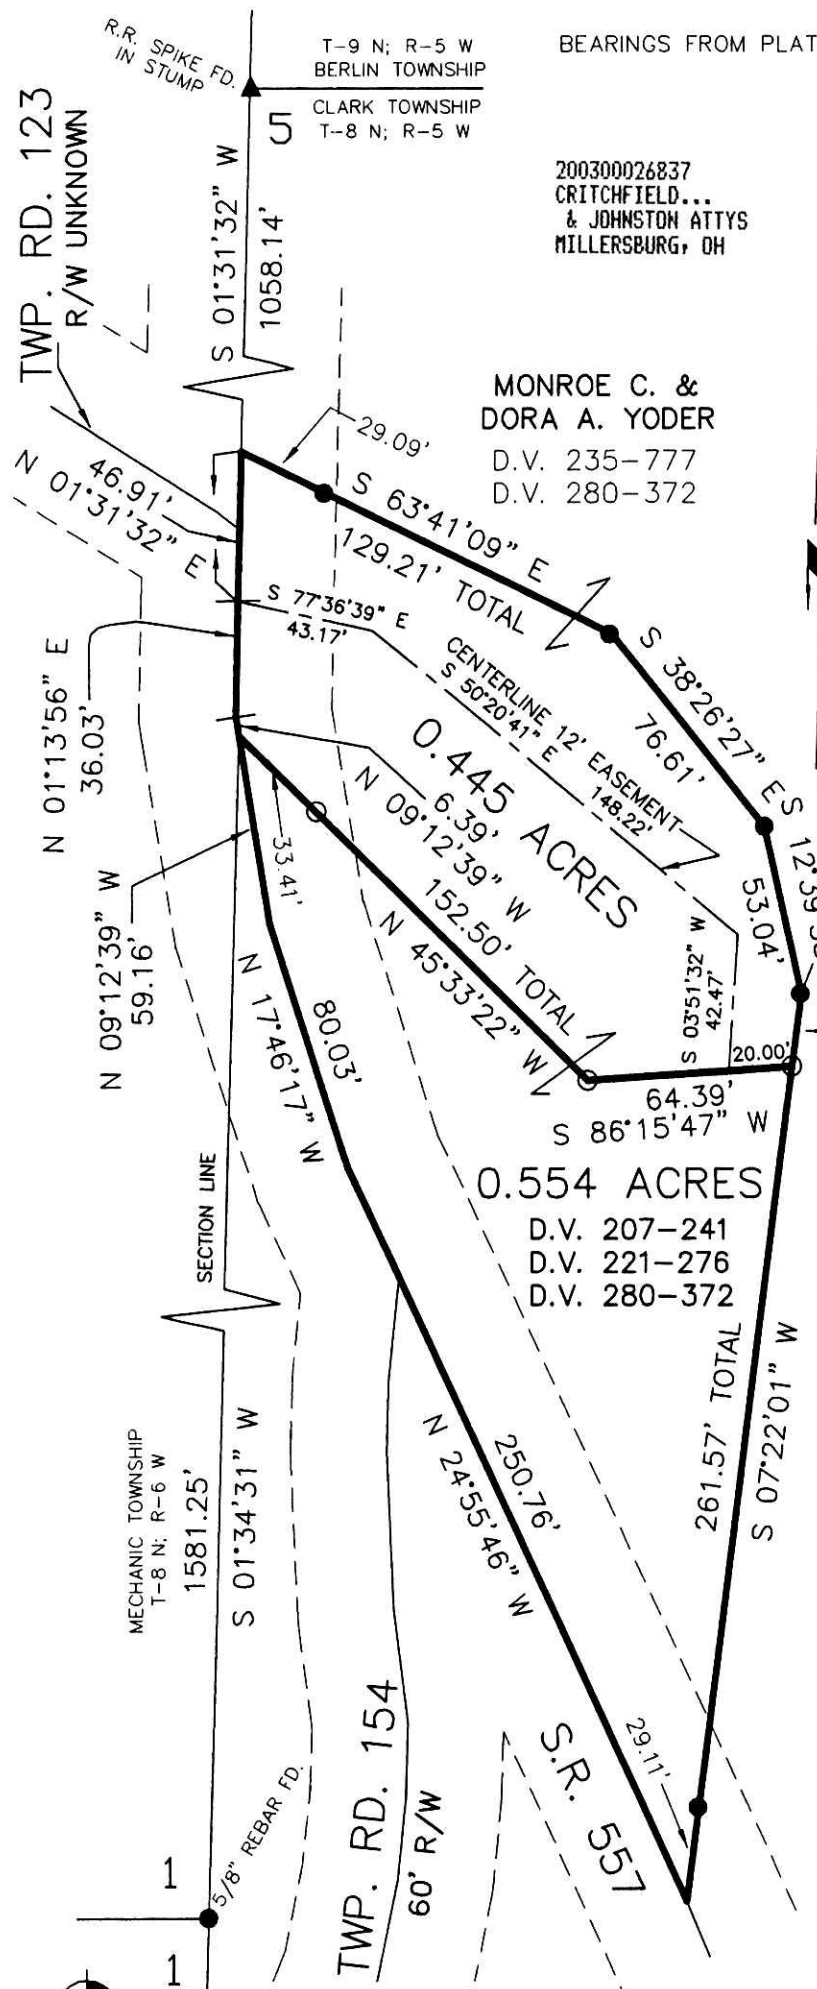

200300026837  
 CRITCHFIELD...  
 & JOHNSTON ATTYS  
 MILLERSBURG, OH

MONROE C. &  
 DORA A. YODER  
 D.V. 235-777  
 D.V. 280-372



SCALE: 1"=60'

- ▲ R.R. SPIKE FOUND
- 1/2" I.D. PIPE FOUND UNLESS OTHERWISE NOTED
- 5/8" REBAR WITH I.D. CAP SET I.D. CAP MARKED "BAKER 6938"

030199  
 APPROVED FOR TRANSFER ONLY  
 NO SUBDIVISION PLAT REQUIRED  
 (O.R.C. 711.001 & 711.131)  
 Lot(s) not for building unless  
 approved by Board of Health.  
 HOLMES CO. PLANNING COMM.  
 By AD Date 9/16/03

0.554 ACRES  
 D.V. 207-241  
 D.V. 221-276  
 D.V. 280-372

ALAN M. YODER  
 O.R. 115-73

PLAT APPROVED

9/17/2003-b



I CERTIFY THIS SURVEY TO BE CORRECT TO THE BEST OF MY KNOWLEDGE.

Donald C. Baker  
 DONALD C. BAKER PS 6938



DONALD C. BAKER SURVEYING  
 138 N. CLAY ST.  
 MILLERSBURG, OH 44654  
 PH. 330-674-4788  
 FAX: 330-674-6027