
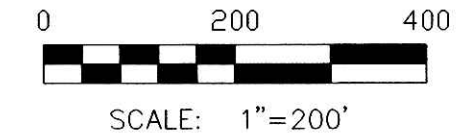


MECHANIC TOWNSHIP
N.E. QTR. SECTION 13
T-8 N; R-6 W
HOLMES COUNTY, OHIO

SURVEYED FOR: VAL FITCH & BRENNER KAPROSKY, LLP

- REFERENCES:
- DEED VOL. 232 PAGE 214
 - DEED VOL. 112 PAGE 276
 - O.R. VOL. 151 PAGE 399
 - O.R. VOL. 8 PAGE 640
 - O.R. VOL. 12 PAGE 824
 - PLAT VOL. 16 PAGE 550

BEARINGS FROM PLAT VOL. 16 PAGE 550

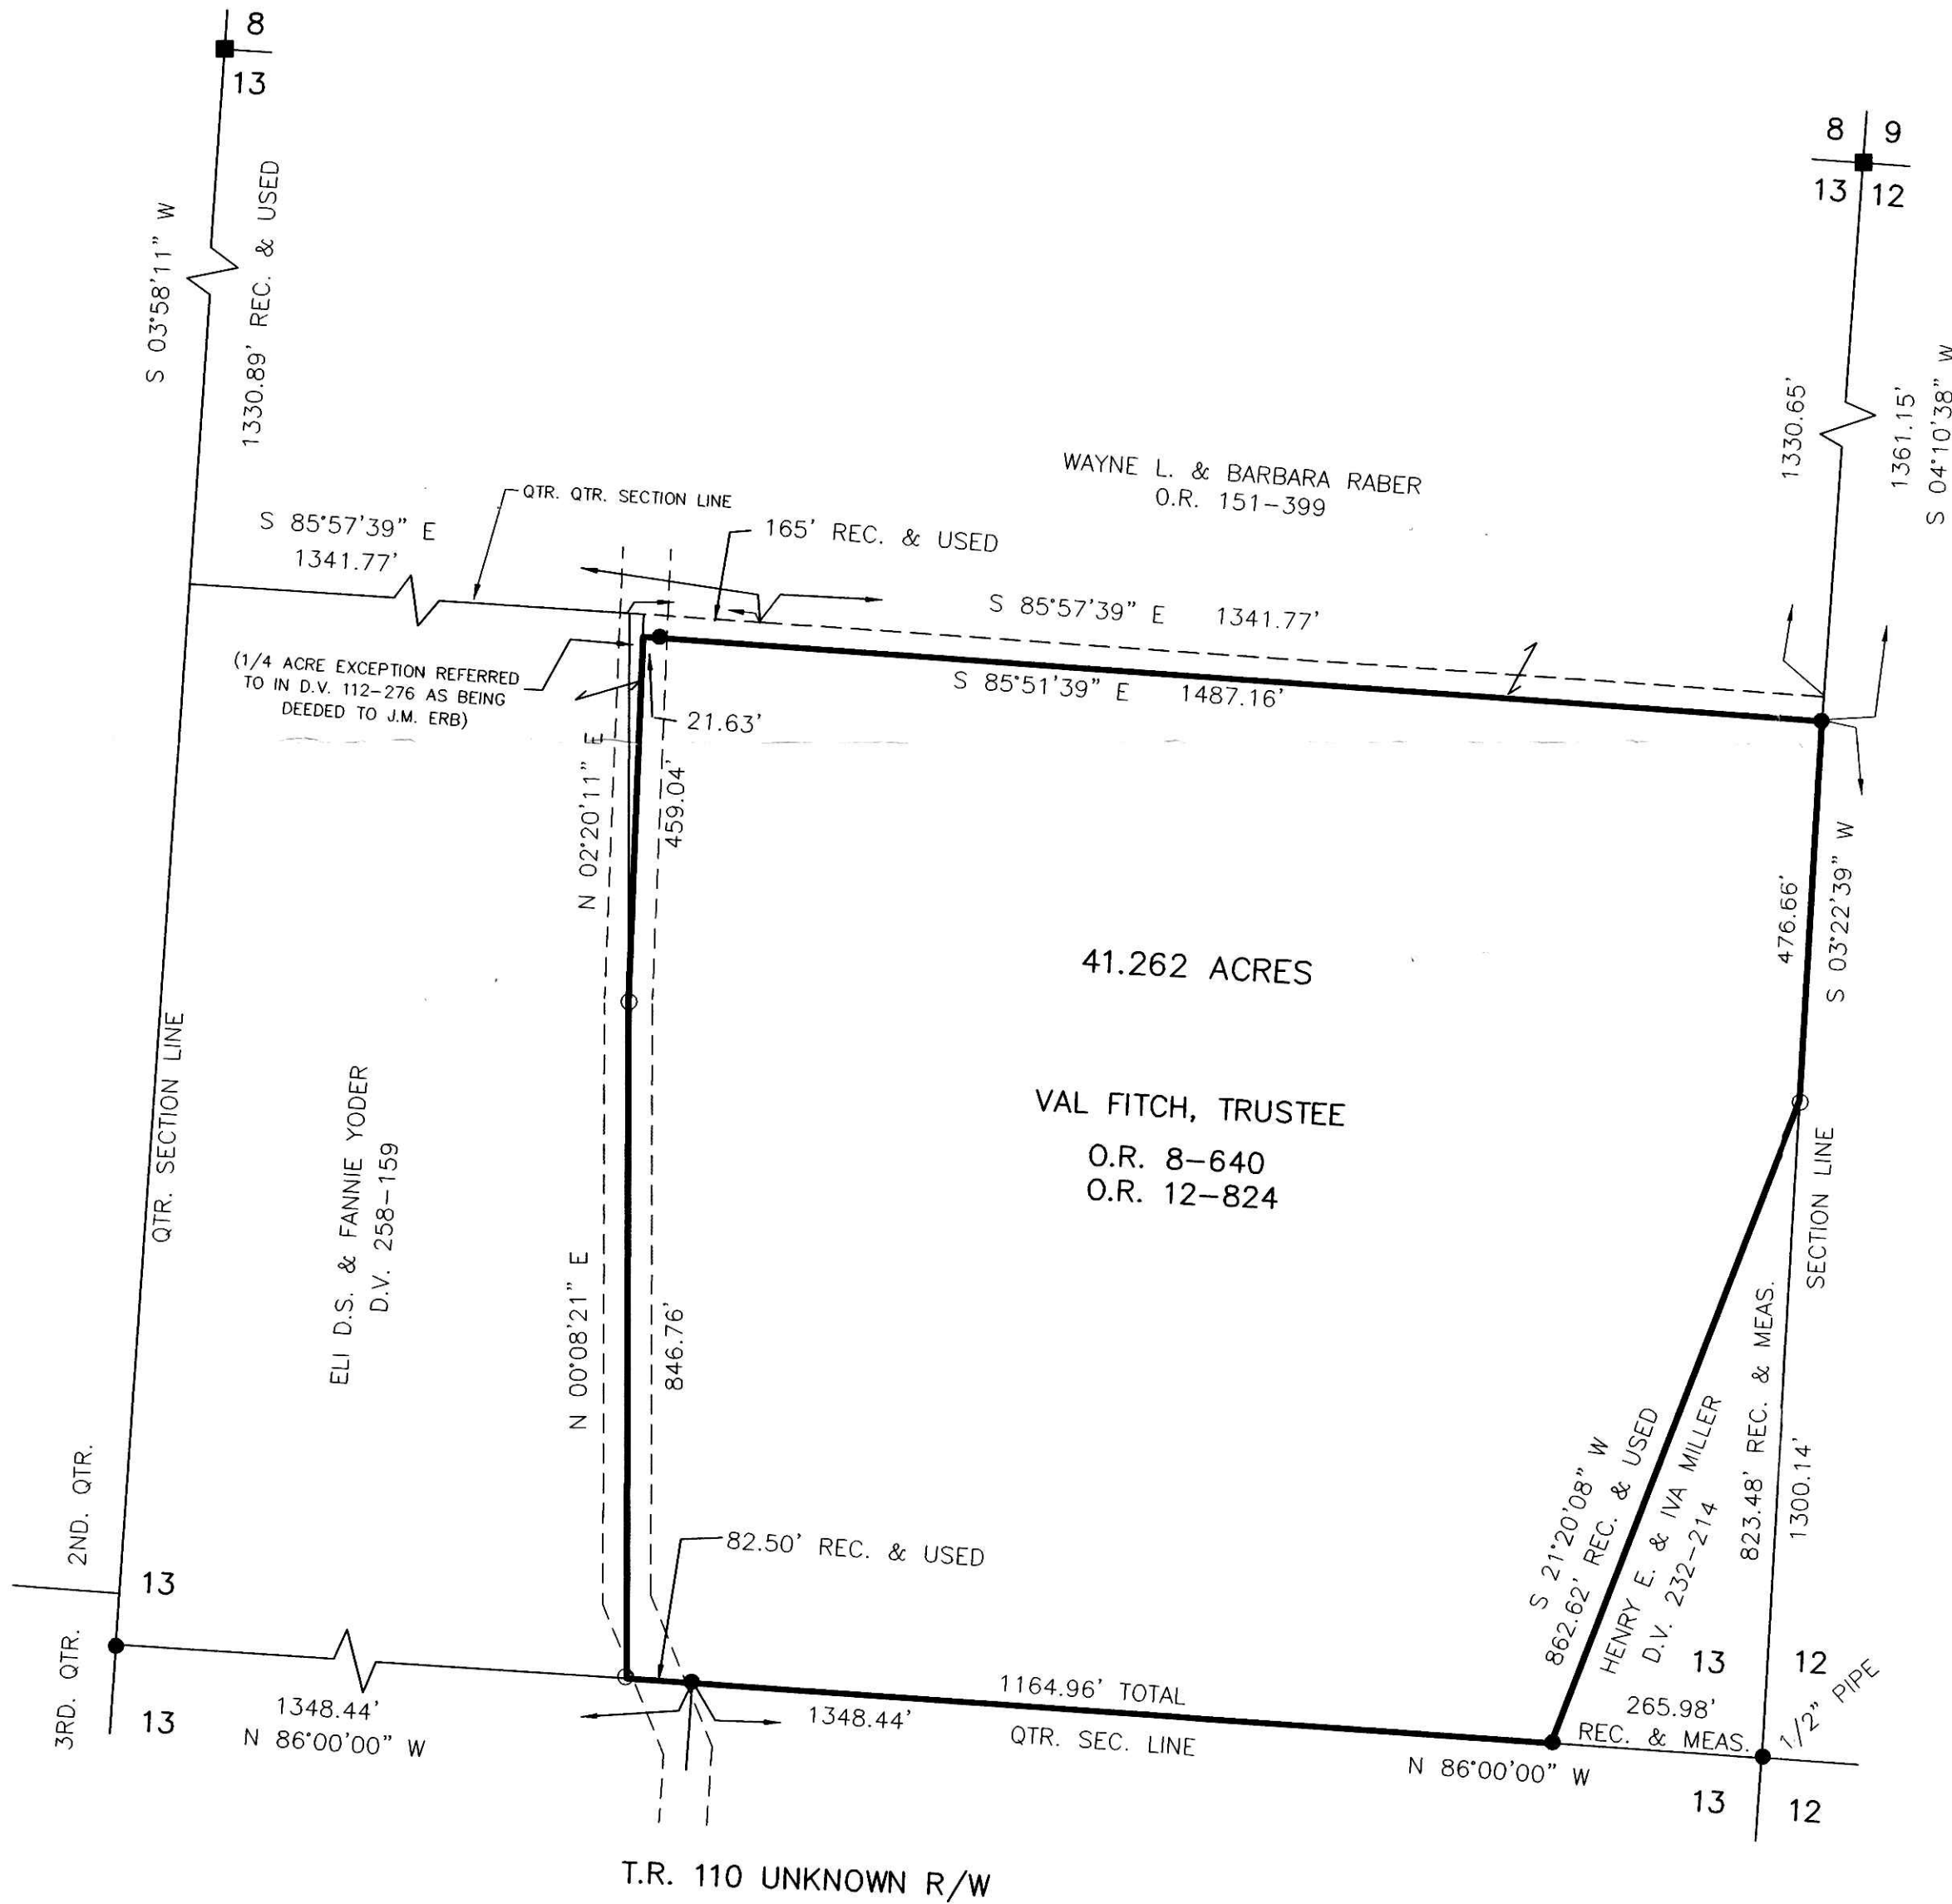

- STONE FOUND
- 5/8" REBAR FOUND UNLESS OTHERWISE NOTED
- 5/8" REBAR WITH I.D. CAP SET I.D. CAP MARKED "BAKER 6938"

200300027390
BRENNER
KAPROSKY ATTYS
CHAGRIN FALLS, OH

200300027390
Filed for Record in
HOLMES COUNTY, OH
SALLY MILLER
11-14-2003 At 01:09 PM.
PLAT MED 43.20
OR Book 18 Page 797 - 797
or vol 168 page 593



I CERTIFY THIS SURVEY TO BE CORRECT TO THE BEST OF MY KNOWLEDGE.

Donald C. Baker
DONALD C. BAKER PS 6938
FDB/LAB DATE: SEPT. 8, 2003
File Name: C:\JOBS\S-759-03\DB\MD

DONALD C. BAKER SURVEYING
138 N. CLAY ST.
MILLERSBURG, OH 44654
PH. 330-674-4788
FAX: 330-674-6027

PLAT APPROVED

10/15/2003