


PRAIRIE TOWNSHIP
N.W. QTR. SECTION 30
T-14 N; R-13 W
HOLMES COUNTY, OHIO

SURVEYED FOR: ROY M. WEAVER

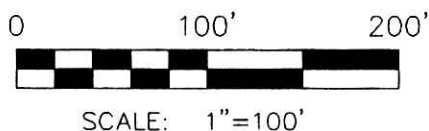

- 5/8" REBAR FOUND
UNLESS OTHERWISE NOTED
- 5/8" REBAR WITH I.D. CAP SET
I.D. CAP MARKED "BAKER 6938"

Instrument Book Page
200300027748 OR 18 830


REFERENCES:
O.R. VOL. 137 PAGE 128
DEED VOL. 268 PAGE 223

PLAT VOL. 15 PAGE 50
PLAT VOL. 17 PAGE 86

BEARINGS FROM
PLAT VOL. 15 PAGE 50

200300027748
MILLER &
MAST ATTYS
MILLERSBURG, OH

200300027748
Filed for Record in
HOLMES COUNTY, OH
SALLY MILLER
12-05-2003 At 01:10 pm.
SMALL PLAT 40.00
OR Book 18 Page 830 - 830
OR Vol 168 page 2198

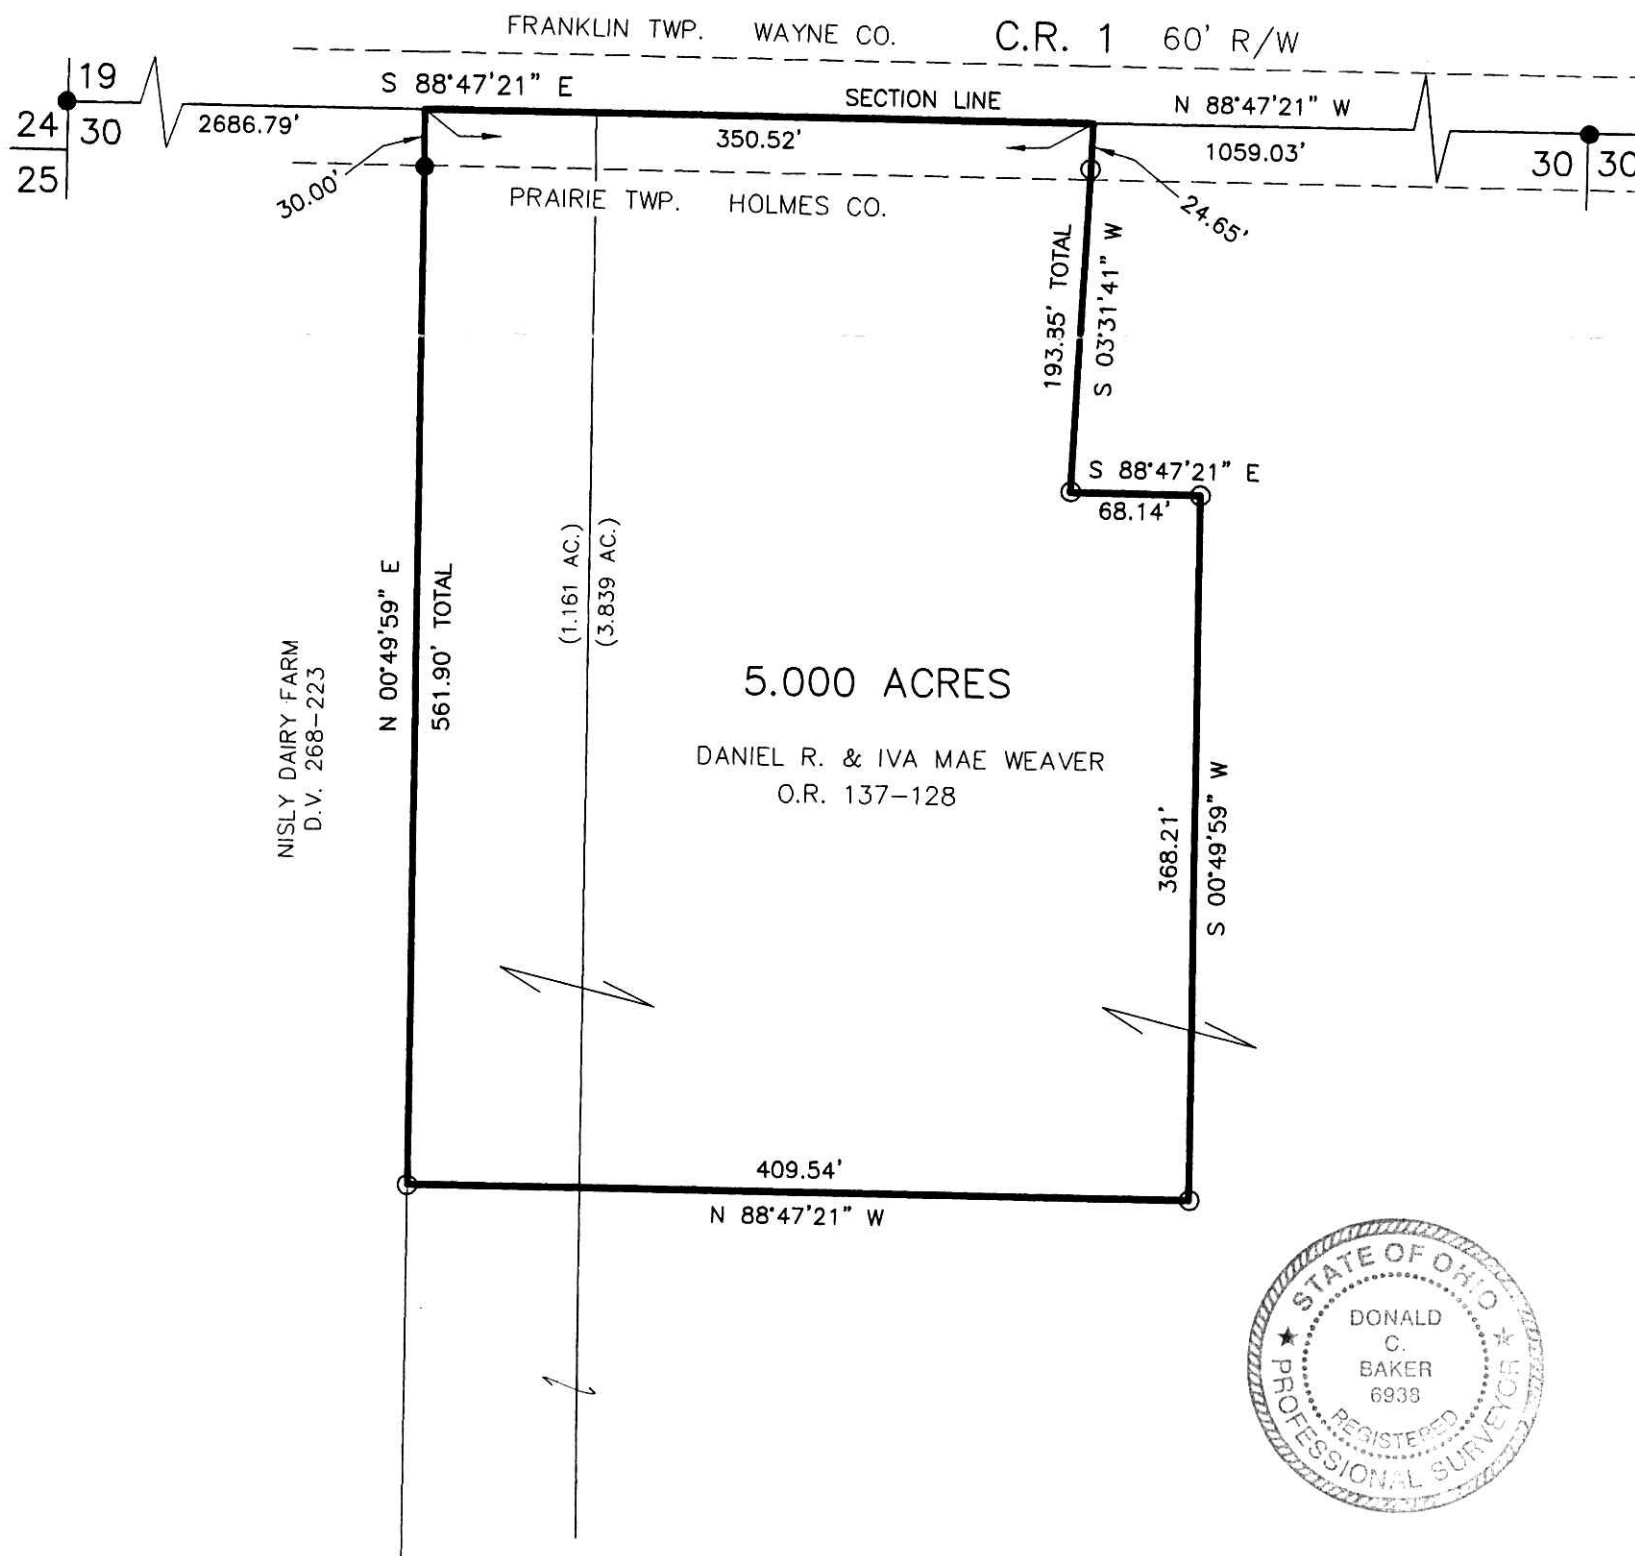

PLAT APPROVED

12/1/2003



DONALD C. BAKER SURVEYING
138 N. CLAY ST.
MILLERSBURG, OH 44654
PH. 330-674-4788
FAX: 330-674-6027

I CERTIFY THIS SURVEY TO BE CORRECT
TO THE BEST OF MY KNOWLEDGE.

Donald C. Baker
DONALD C. BAKER PS 6938
DATE: OCT. 31, 2003
KES\AEG
File Name: C:\WORK\S-918-03\ERZ