

VOL 0018 PAGE 835

INDEXED

200300027858
Filed for Record in
HOLMES COUNTY, OH
SALLY MILLER
12-12-2003 At 11:26 am.
SMALL PLAT 40.00
OR Book 18 Page 835 - 835
ORV 168 Page 2755

200300027858
CRITCHFIELD...
& JOHNSTON ATTYS
MILLERSBURG, OH


CLARK TOWNSHIP
S.W. QTR. SECTION 7
T-8 N; R-4 W
HOLMES COUNTY, OHIO

SURVEYED FOR: MARION MILLER

ANNA MILLER

D.V. 158-169
D.V. 257-947
D.V. 271-236

Instrument Book Page
200300027858 DR 18 835

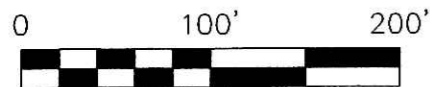

SCALE: 1"=100'

- 5/8" REBAR FOUND UNLESS OTHERWISE NOTED
- 5/8" REBAR WITH I.D. CAP SET I.D. CAP MARKED "BAKER 6938"

REFERENCES:

- O.R. VOL. 69 PAGE 780
- DEED VOL. 275 PAGE 365
- DEED VOL. 271 PAGE 236
- BEARINGS FROM PLAT VOL. 17 PAGE 813


(A) JASON E. & LINDA MILLER O.R. 93-36



I CERTIFY THIS SURVEY TO BE CORRECT TO THE BEST OF MY KNOWLEDGE.

Donald C. Baker
DONALD C. BAKER PS 6938

FCC\FDB DATE: AUGUST 11, 2003
File Name: C:\WORK\S-648-03\MLD

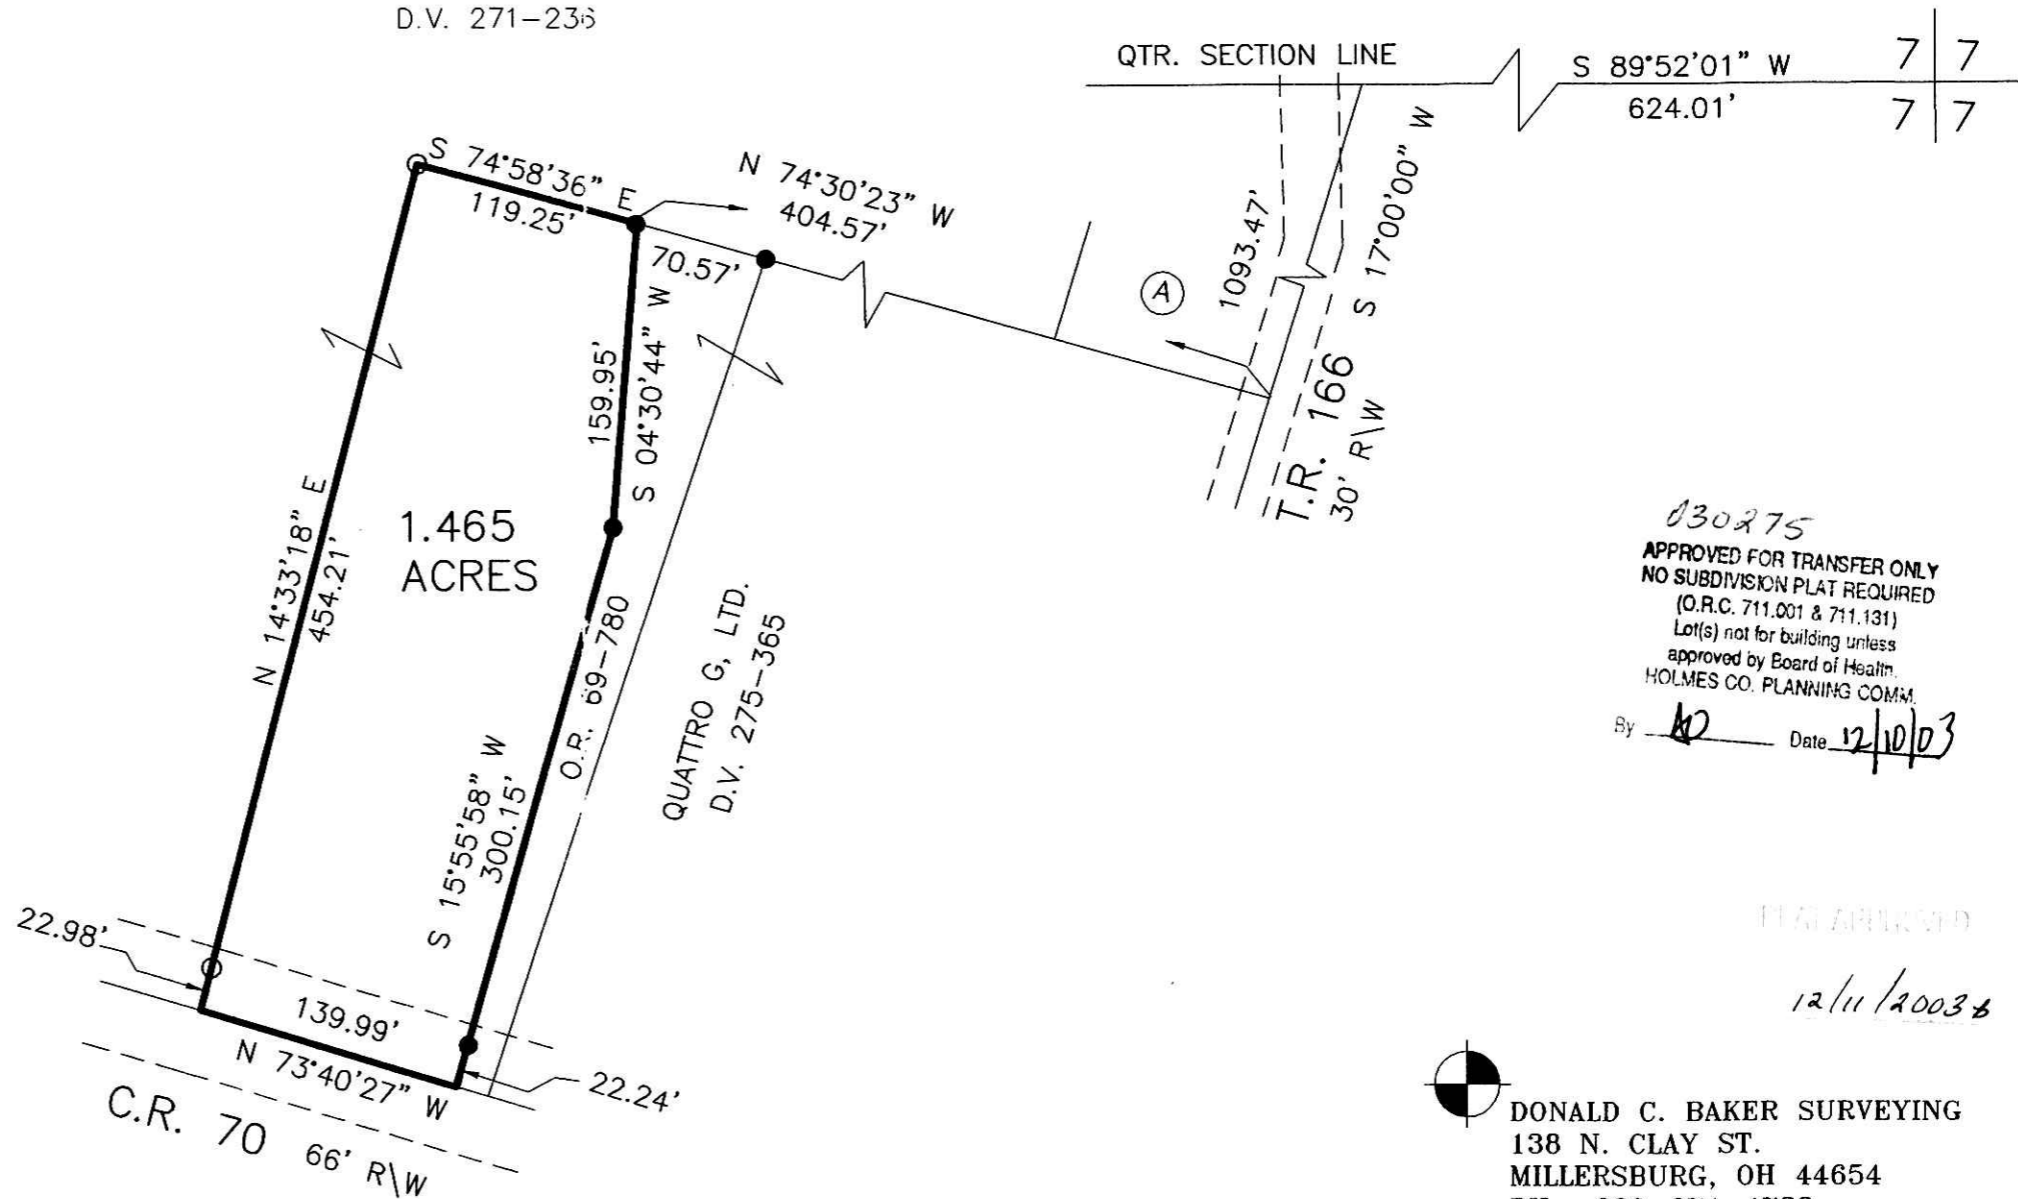

030275
APPROVED FOR TRANSFER ONLY
NO SUBDIVISION PLAT REQUIRED
(O.R.C. 711.001 & 711.131)
Lot(s) not for building unless
approved by Board of Health.
HOLMES CO. PLANNING COMM.
By *AD* Date *12/10/03*

12/11/2003

DONALD C. BAKER SURVEYING
138 N. CLAY ST.
MILLERSBURG, OH 44654
PH. 330-674-4788
FAX: 330-674-6027