

Instrument 200300027957 OR Book Page 18 844


KNOX TOWNSHIP
4TH. QTR., LOT 24
T-9 N; R-9 W
HOLMES COUNTY, OHIO

SURVEYED FOR: JULIE BROWN


REFERENCES:

- DEED VOL. 197 PAGE 614
- DEED VOL. 239 PAGES 622
- O.R. VOL. 52 PAGE 117
- O.R. VOL. 139 PAGE 460
- O.R. VOL. 29 PAGE 905
- O.R. VOL. 60 PAGE 429
- PLAT VOL. 17 PAGE 70
- PLAT VOL. 17 PAGE 498

BEARINGS FROM PLAT VOL. 8 PAGE 708

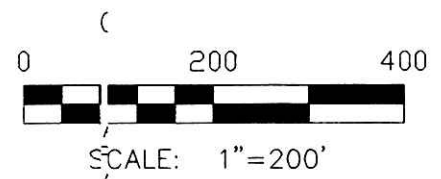

- ▲ R.R. SPIKE FOUND
- 5/16" REBAR FOUND UNLESS OTHERWISE NOTED
- STONE FOUND
- 5/8" REBAR WITH I.D. CAP SET I.D. CAP MARKED "BAKER 6938"

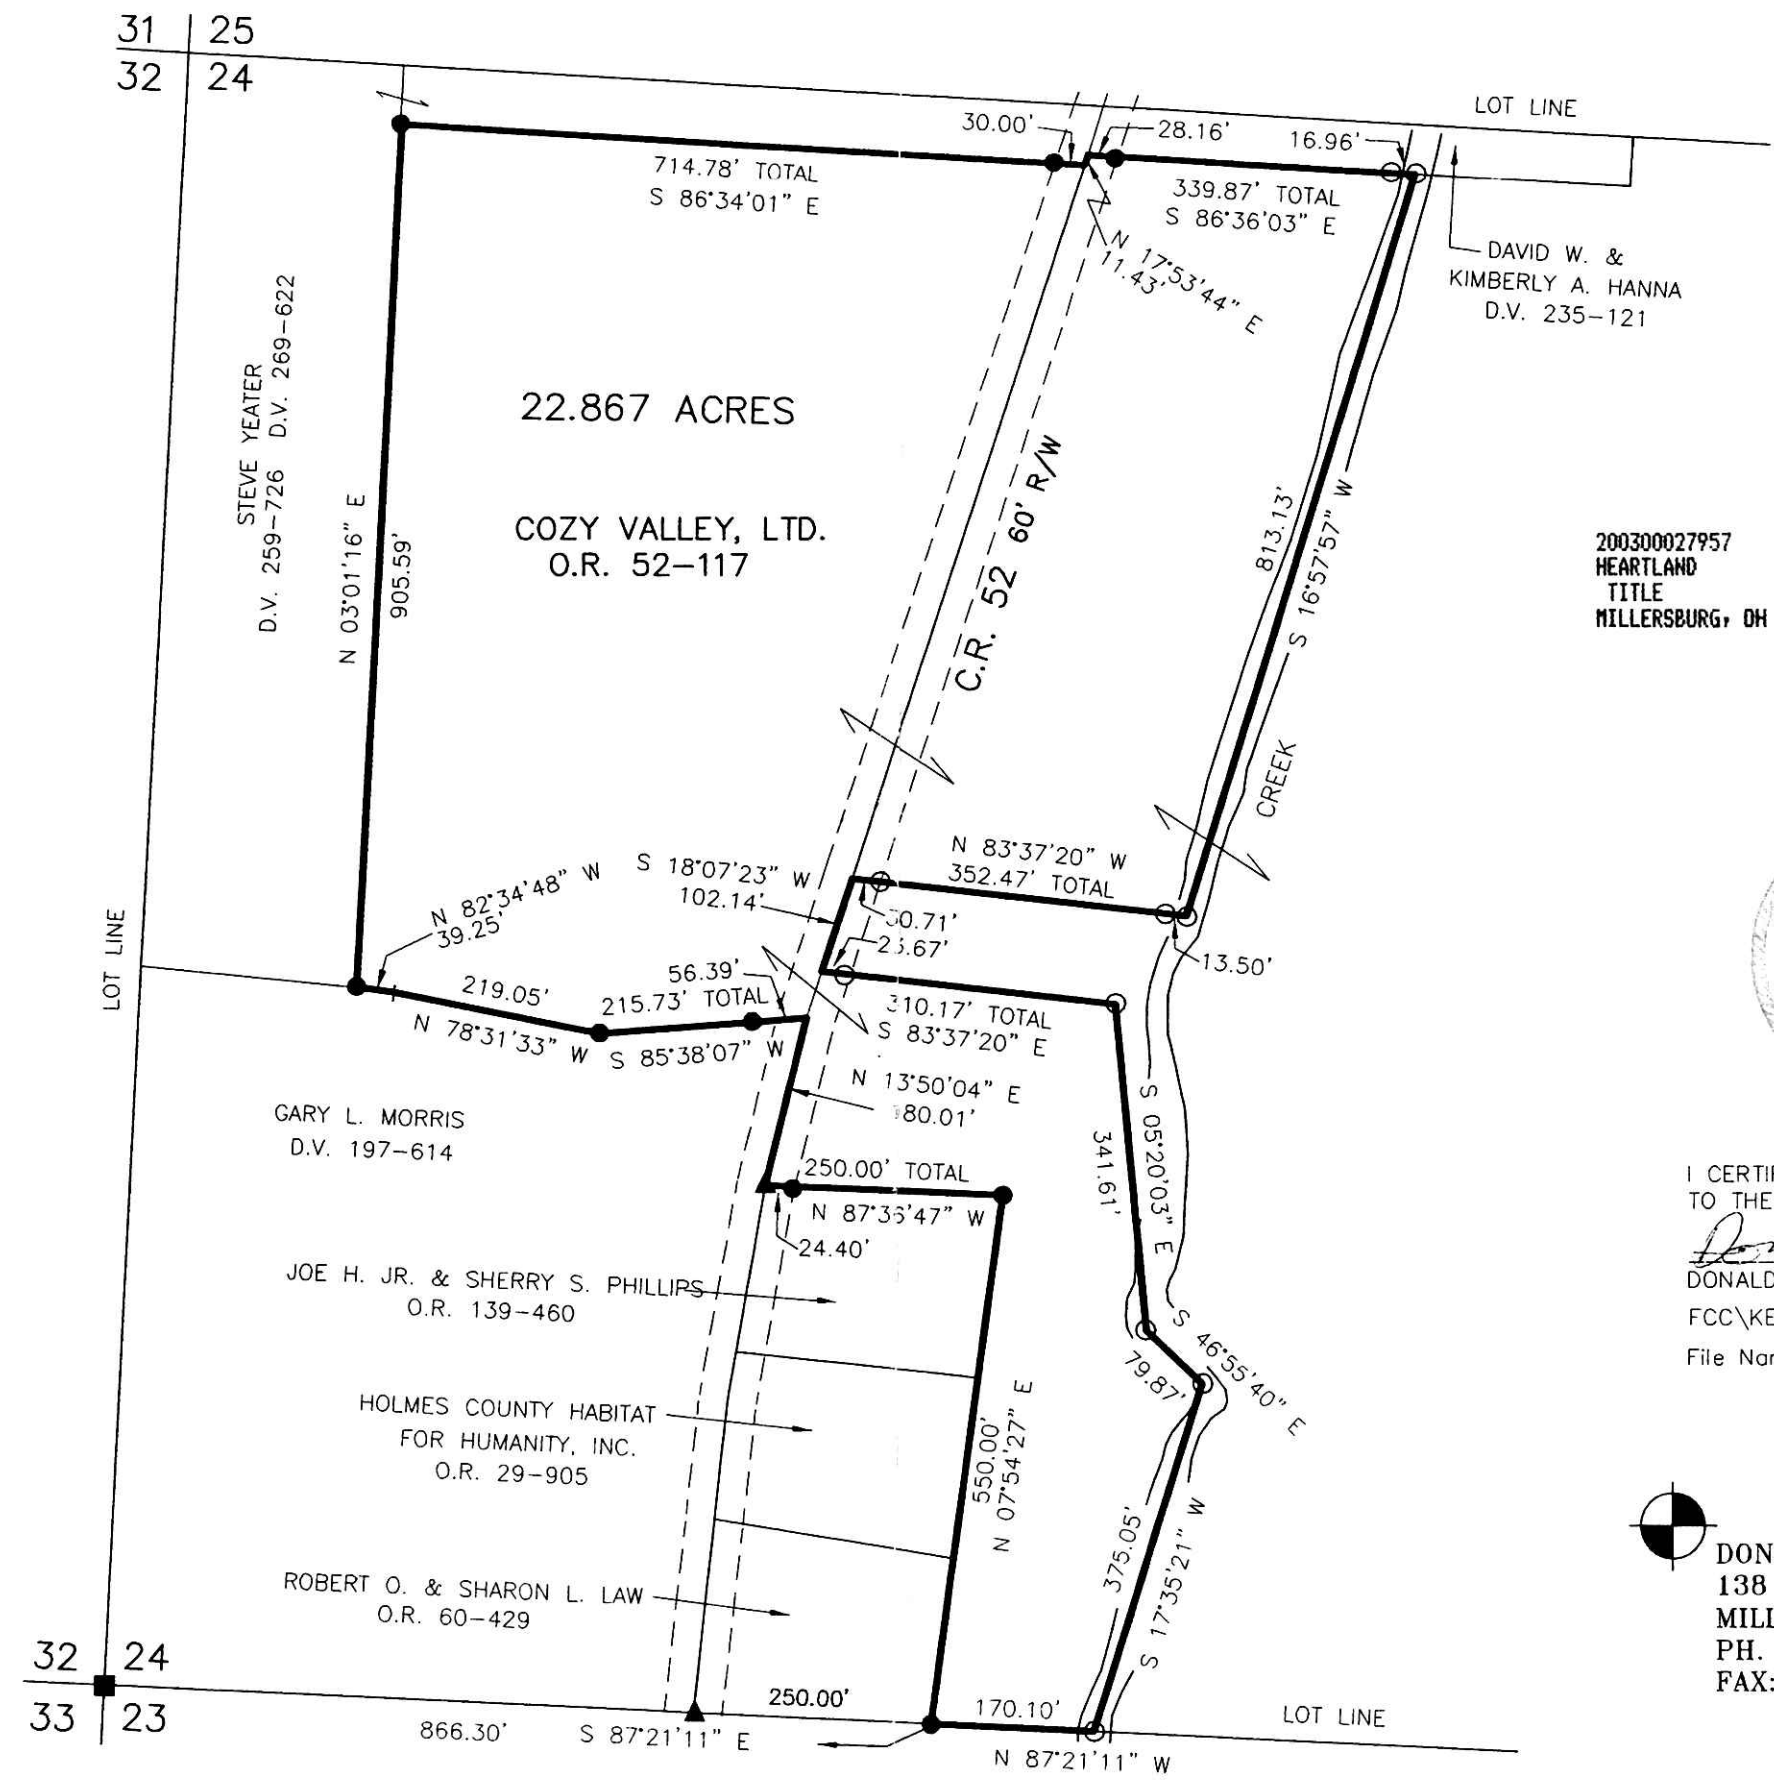

DAVID W. & KIMBERLY A. HANNA
D.V. 235-121

200300027957
HEARTLAND
TITLE
MILLERSBURG, OH

200300027957
Filed for Record in
HOLMES COUNTY, OH
SALLY MILLER
12-17-2003 At 02:45 pm.
SMALL PLAT 40.00
OR Book 18 Page 844 - 844
OR vol 168 pg 3151



I CERTIFY THIS SURVEY TO BE CORRECT TO THE BEST OF MY KNOWLEDGE.

Donald C. Baker
DONALD C. BAKER PS 6938
FCC/KES DATE: AUG. 4, 2003
File Name: C:\JOBS\S-649-03



DONALD C. BAKER SURVEYING
138 N. CLAY ST.
MILLERSBURG, OH 44654
PH. 330-674-4788
FAX: 330-674-6027

INDEXED

PLAT APPROVED

12/16/2003