


200300028154
MILLER &
MAST ATTYS
MILLERSBURG, OH

HARDY TOWNSHIP
1ST. QTR., LOT 14
T-9 N; R-7 W
HOLMES COUNTY, OHIO
SURVEYED FOR: ADA SCHLABACH

200300028154
Filed for Record in
HOLMES COUNTY, OH
SALLY MILLER
12-30-2003 At 10:02 am.
SMALL PLAT 40.00
OR Book 18 Page 853 - 853
OR 169 pg 491
OR 169 pg 494

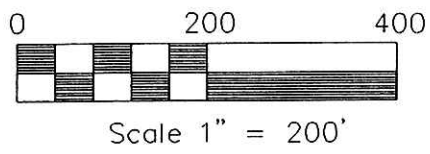


- 3/4" PIPE FOUND UNLESS OTHERWISE NOTED
- ▲ R.R. SPIKE FOUND
- 5/8" REBAR WITH I.D. CAP SET. I.D. CAP MARKED "BAKER 6938"

- REFERENCES:
- DEED VOL. 248 PAGE 559
 - DEED VOL. 213 PAGE 390
 - PLAT VOL. 7 PAGE 779
 - PLAT VOL. 12 PAGE 650
 - PLAT VOL. 10 PAGE 158
 - PLAT VOL. 10 PAGE 441
 - PLAT VOL. 17 PAGE 124
 - PLAT VOL. 17 PAGE 186
 - PLAT VOL. 13 PAGE 4
 - PLAT VOL. 5 PAGE 44

BEARINGS FROM PLAT VOL 10 PAGE 929


030295 030296
APPROVED FOR TRANSFER ONLY
NO SUBDIVISION PLAT REQUIRED
(O.R.C. 711.001 & 711.131)
Lot(s) not for building unless
approved by Board of Health.
HOLMES CO. PLANNING COMM.
By AD Date 12/24/03

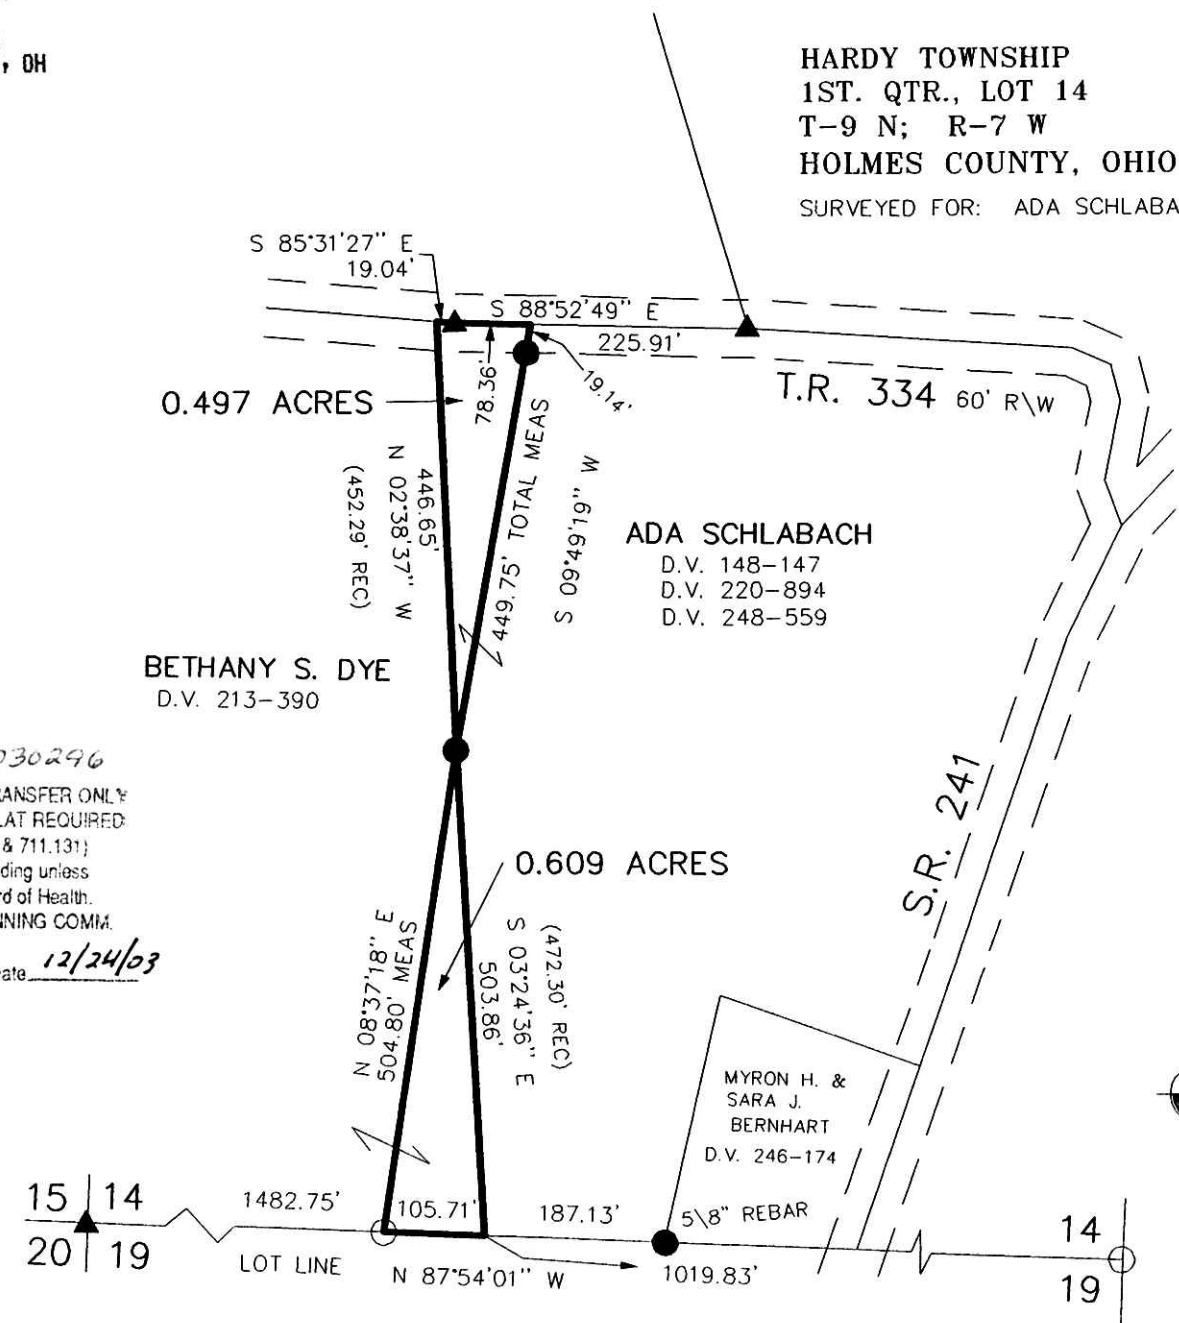

I CERTIFY THIS SURVEY TO BE CORRECT TO THE BEST OF MY KNOWLEDGE.

Donald C. Baker
DONALD C. BAKER P.S. 6938

FEB. 28, 2003
C:\JOBS1\S-108-03 FDB/FCC

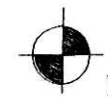

DONALD C. BAKER SURVEYING
138 N. CLAY ST.
MILLERSBURG, OHIO 44654
PH. 330-674-4788
FAX 330-674-6027

PLAT APPROVED

12/24/2003-b

Instrument Book Page
200300028154 OR 18 853