

CLARK TOWNSHIP
S.W. QTR. SECTION 4
T-8 N; R-5 W
HOLMES COUNTY, OHIO

SURVEYED FOR: VERNON KLINE

Instrument 200400028325 OR Book Page 18 865


REFERENCES:

DEED VOL. 174 PAGE 494
DEED VOL. 193 PAGE 113
DEED VOL. 200 PAGE 645
DEED VOL. 212 PAGE 626
DEED VOL. 218 PAGE 540
DEED VOL. 260 PAGE 62
DEED VOL. 267 PAGE 702
DEED VOL. 274 PAGE 495
DEED VOL. 276 PAGE 547

O.R. VOL. 12 PAGE 891
O.R. VOL. 22 PAGE 866
O.R. VOL. 28 PAGE 332
O.R. VOL. 30 PAGE 517
O.R. VOL. 48 PAGE 202

PLAT VOL. 5 PAGE 48
PLAT VOL. 11 PAGE 34
PLAT VOL. 12 PAGE 917
PLAT VOL. 14 PAGE 667
PLAT VOL. 16 PAGE 797
PLAT VOL. 17 PAGES 40, 84 & 410


BEARINGS FROM PLAT VOL. 10 PAGE 250

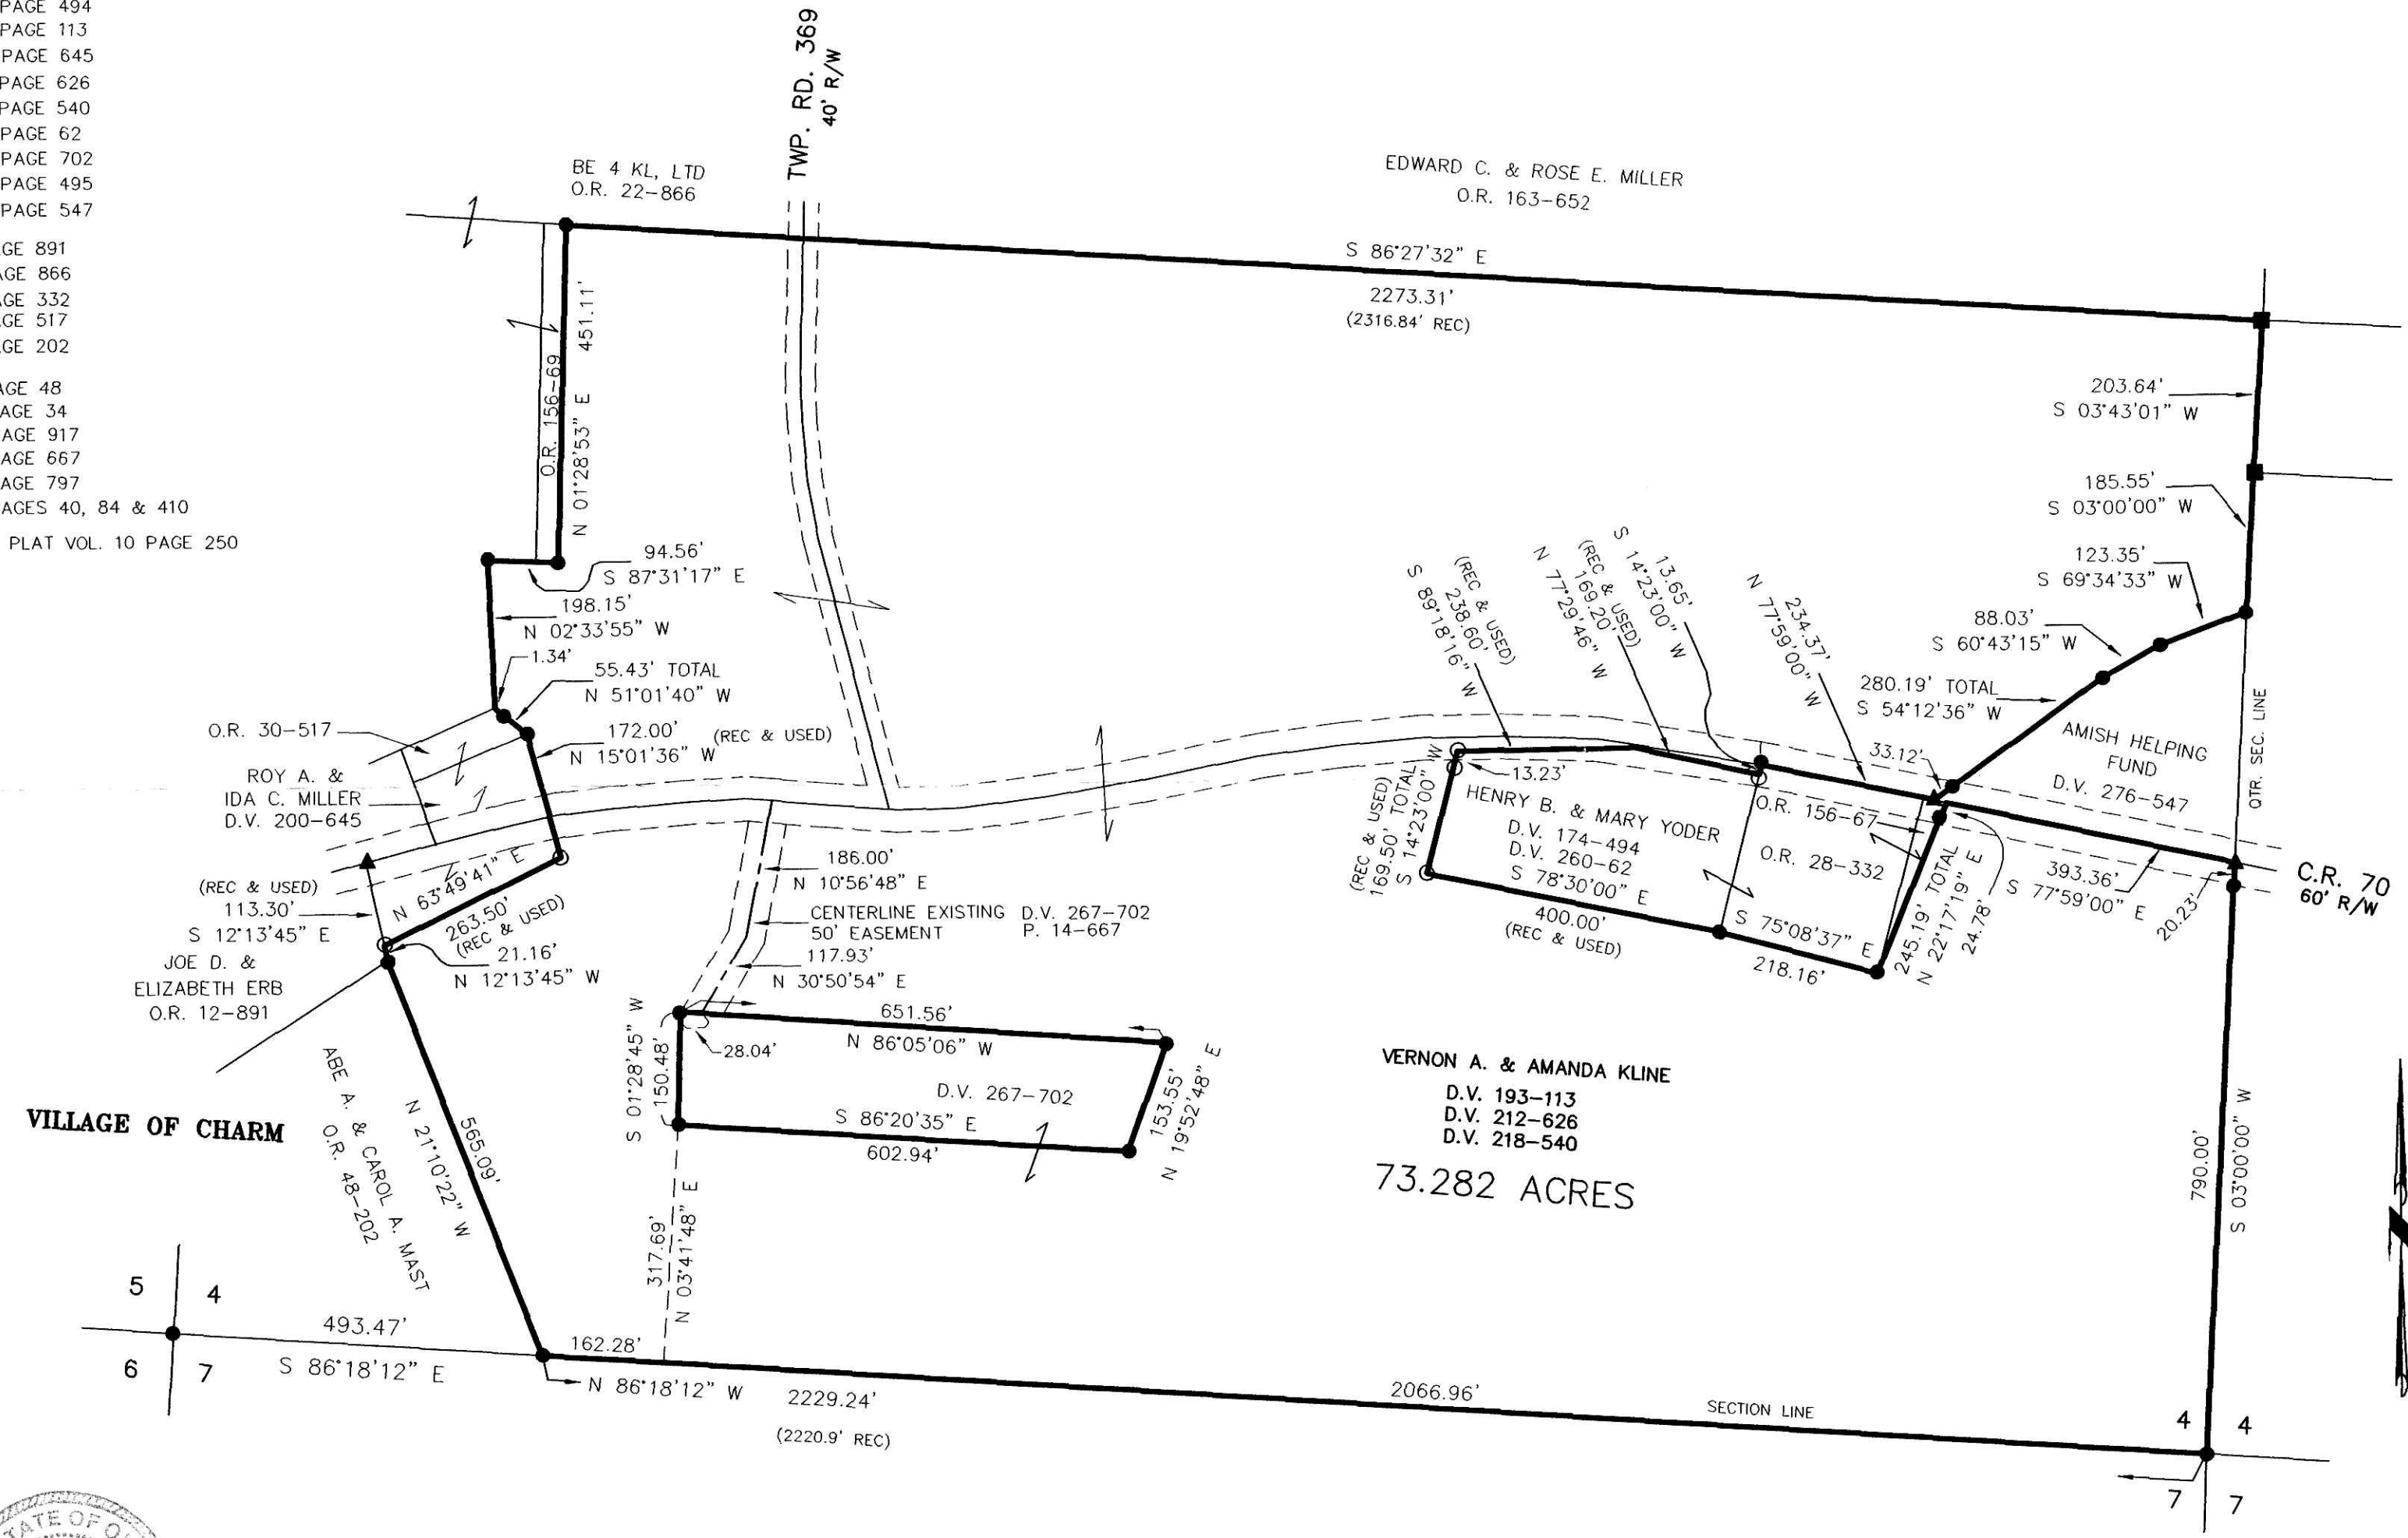


INDEXED

200400028325
PAUL A.
MILLER LAW
MILLERSBURG, OH

200400028325
Filed for Record in
HOLMES COUNTY, OH
SALLY MILLER
01-08-2004 At 03:41 pm.
PLAT MED 43.20
OR Book 18 Page 865 - 865
OR vol 18 pg 1164

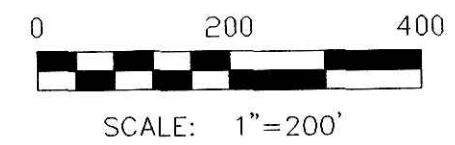

- STONE FOUND
- ▲ R.R. SPIKE FOUND
- P.K. NAIL FOUND
- 5/8" REBAR FOUND
- 5/8" REBAR WITH I.D. CAP SET, I.D. CAP MARKED "BAKER 6938"

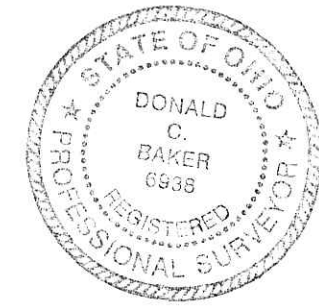

I CERTIFY THIS SURVEY TO BE CORRECT TO THE BEST OF MY KNOWLEDGE.
Donald C. Baker
DONALD C. BAKER PS 6938
FCC\FDB DATE: OCT. 30, 2003
File Name: C:\WORK\S-414-03\ERZ

DONALD C. BAKER SURVEYING
138 N. CLAY ST.
MILLERSBURG, OH 44654
PH. 330-674-4788
FAX: 330-674-6027

PLAT APPROVED
12/23/2003