

VILLAGE OF BERLIN
PART OF OUT LOT 7

BERLIN TOWNSHIP
N.W. QTR. SECTION 15
T-9N; R-5W
HOLMES COUNTY, OHIO
(SURVEYED FOR: JOHN YODER)

200400028522
Filed for Record in
HOLMES COUNTY, OH
SALLY MILLER
01-21-2004 At 03:58 pm.
SMALL PLAT 40.00
OR Book 18 Page 875 - 875


OR 169 pg 2021
OR 169 pg 2023

040004 040005
APPROVED FOR TRANSFER ONLY:
NO SUBDIVISION PLAT REQUIRED:
(O.R.C. 711.001 & 711.131)
Lot(s) not for building unless
approved by Board of Health,
HOLMES CO. PLANNING COMM.

By [Signature] Date 11/15/04

200400028522
PAUL A
MILLER LAW
MILLERSBURG, OH

0 20 40 80

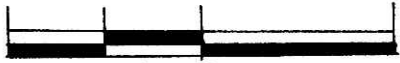


SCALE: 1" = 40'

- STONE FOUND
- IRON PIN FOUND
- 5/8" REBAR WITH I.D. CAP SET
I.D. CAP MARKED "BAKER 6938"

REFERENCES:

- DEED VOL. 237 PAGE 325
- " " 244 " 181
- O.R. VOL. 28 PAGE 652
- " " 53 " 839

BEARINGS FROM PLAT VOL. 18 PAGE 22

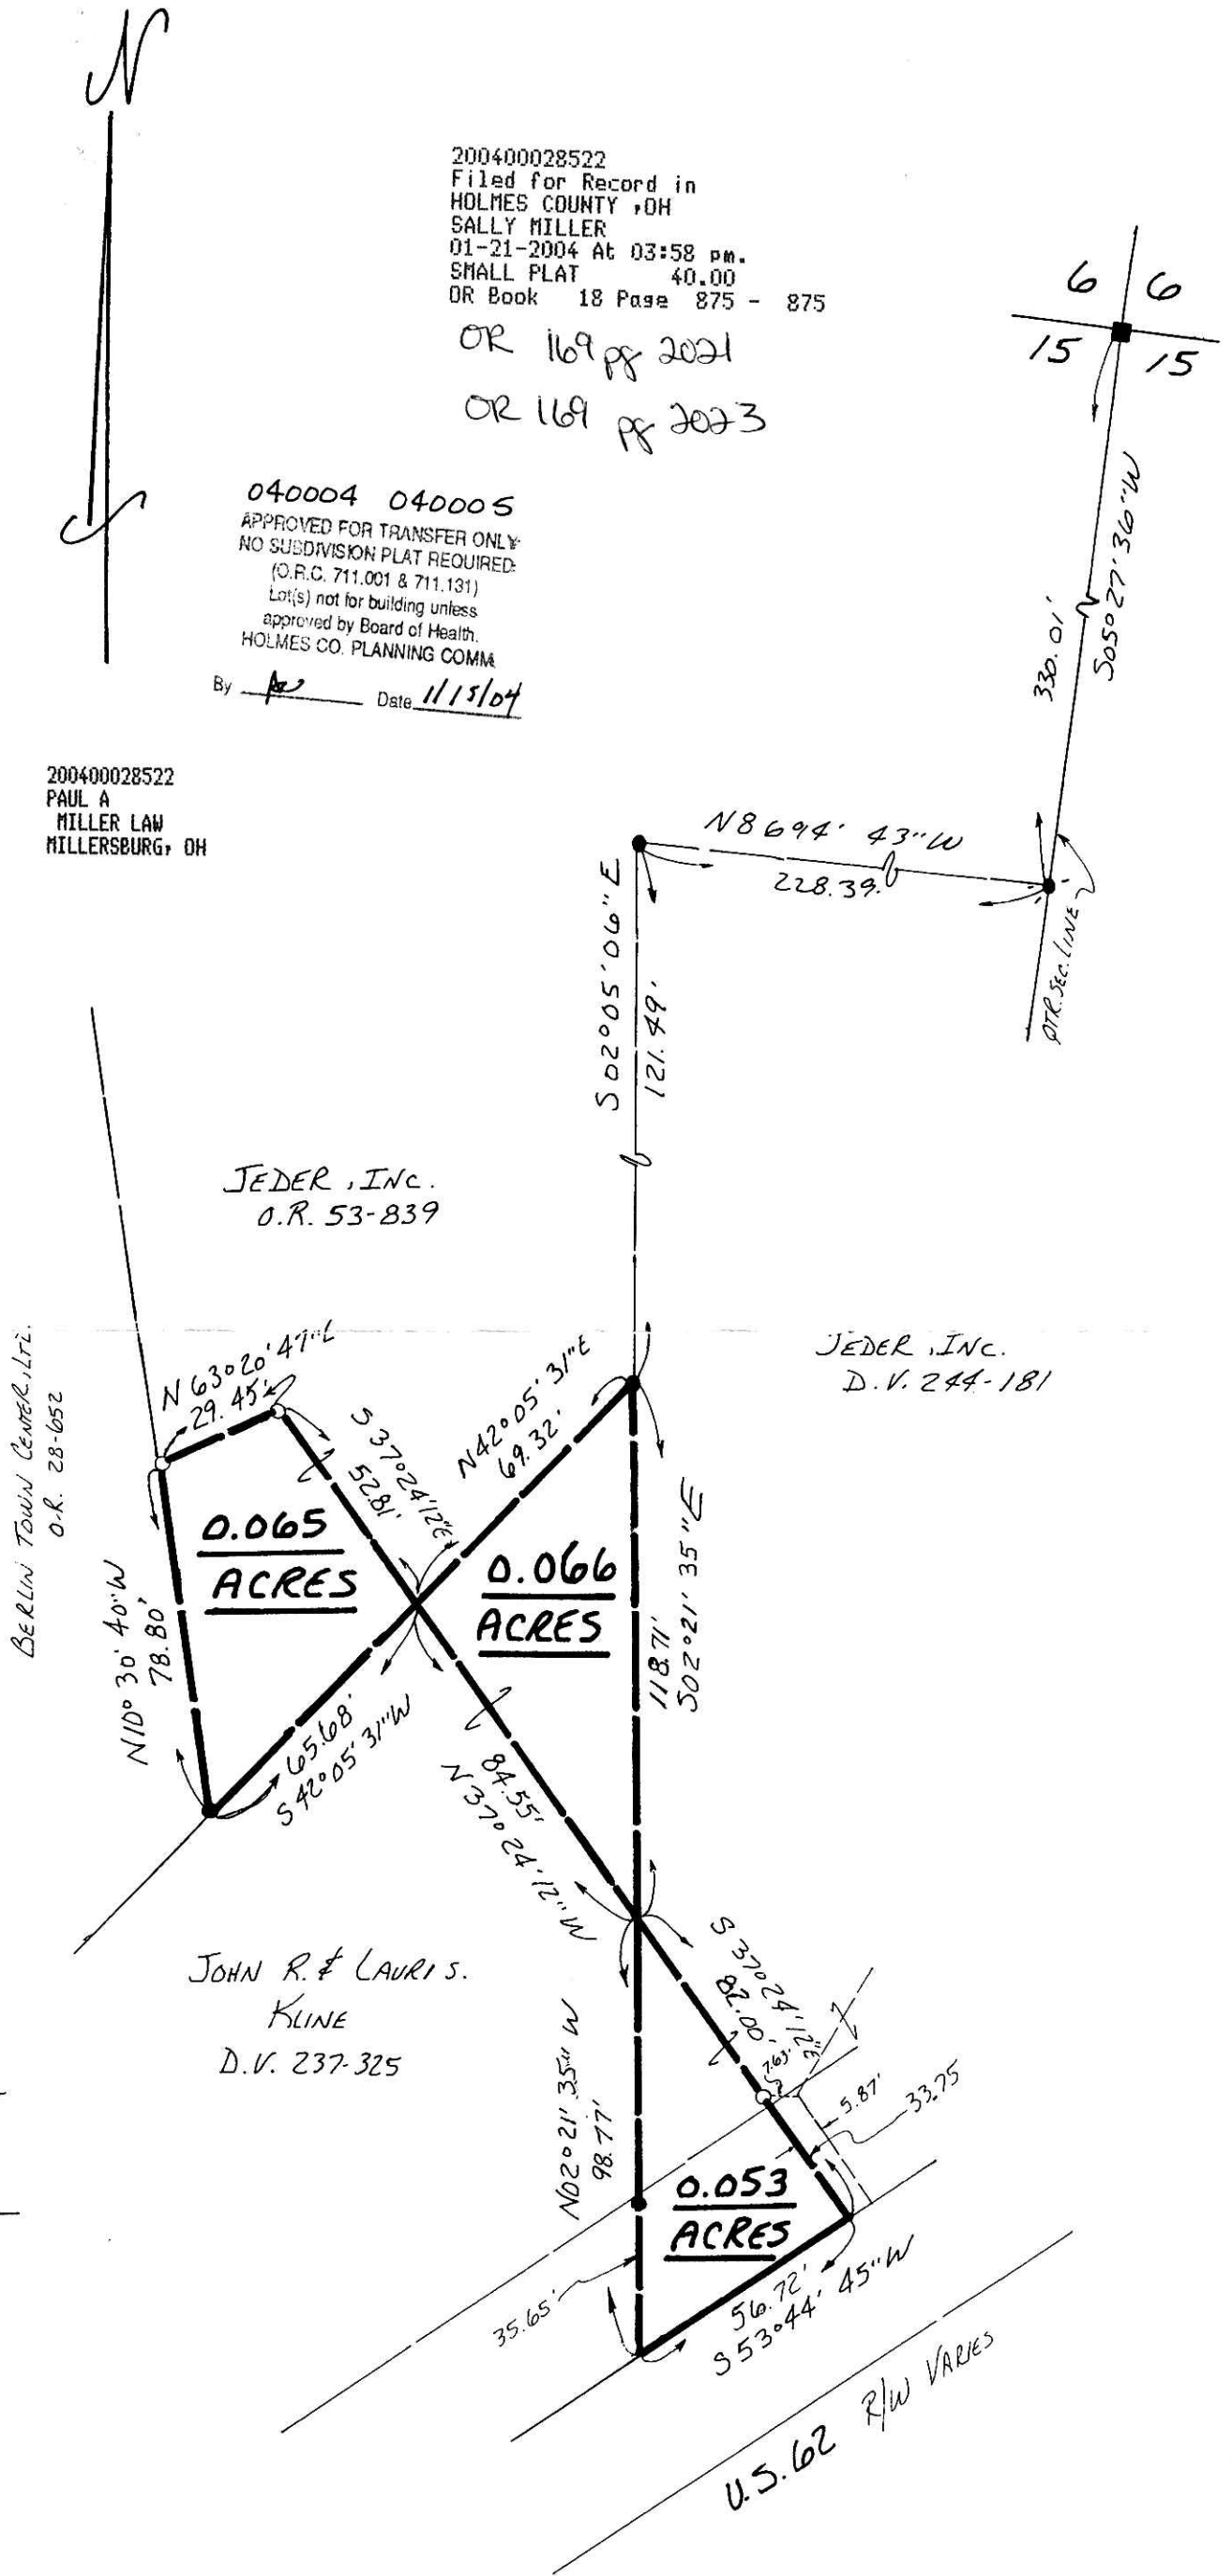

I CERTIFY THIS SURVEY TO BE CORRECT TO THE BEST OF MY KNOWLEDGE.

[Signature]
JAMIE D. DARR P.S. 7755

DONALD C. BAKER SURVEYING
138 N. CLAY ST.
MILLERSBURG OHIO 44654
PH. 336-674-4788

SEPTEMBER 28, 2001
REVISED OCT. 9, 2001

76901 - M.L. DAVIS
(Comp. 63701)
F.C.C. - J.D. DARR

PLAT APPROVED

1/16/2004 B