


CLARK TOWNSHIP
N.E. QTR. SECTION 6
T-8 N; R-5 W
HOLMES COUNTY, OHIO

SURVEYED FOR: MARY RABER

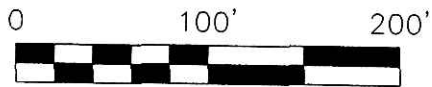

SCALE: 1"=100'

- STONE FOUND
 - ▲ R.R. SPIKE FOUND
 - 5/8" REBAR FOUND
 - 5/8" REBAR WITH I.D. CAP SET
- UNLESS OTHERWISE NOTED
I.D. CAP MARKED "BAKER 6938"




REFERENCES:

- O.R. VOL. 41 PAGE 110
 - O.R. VOL. 11 PAGE 210
 - O.R. VOL. 11 PAGE 659
 - DEED VOL. 250 PAGE 505
 - DEED VOL. 131 PAGE 82
 - DEED VOL. 237 PAGE 86
- BEARINGS FROM PLAT VOL. 16 PAGE 769.

INDEXED

200400028683
PAUL A
MILLER LAW
MILLERSBURG, OH

200400028683
Filed for Record in
HOLMES COUNTY, OH
SALLY MILLER
01-30-2004 At 03:58 PM.
SMALL PLAT 40.00
OR Book 18 Page 881 - 881
OR VOL 169 pg 2666

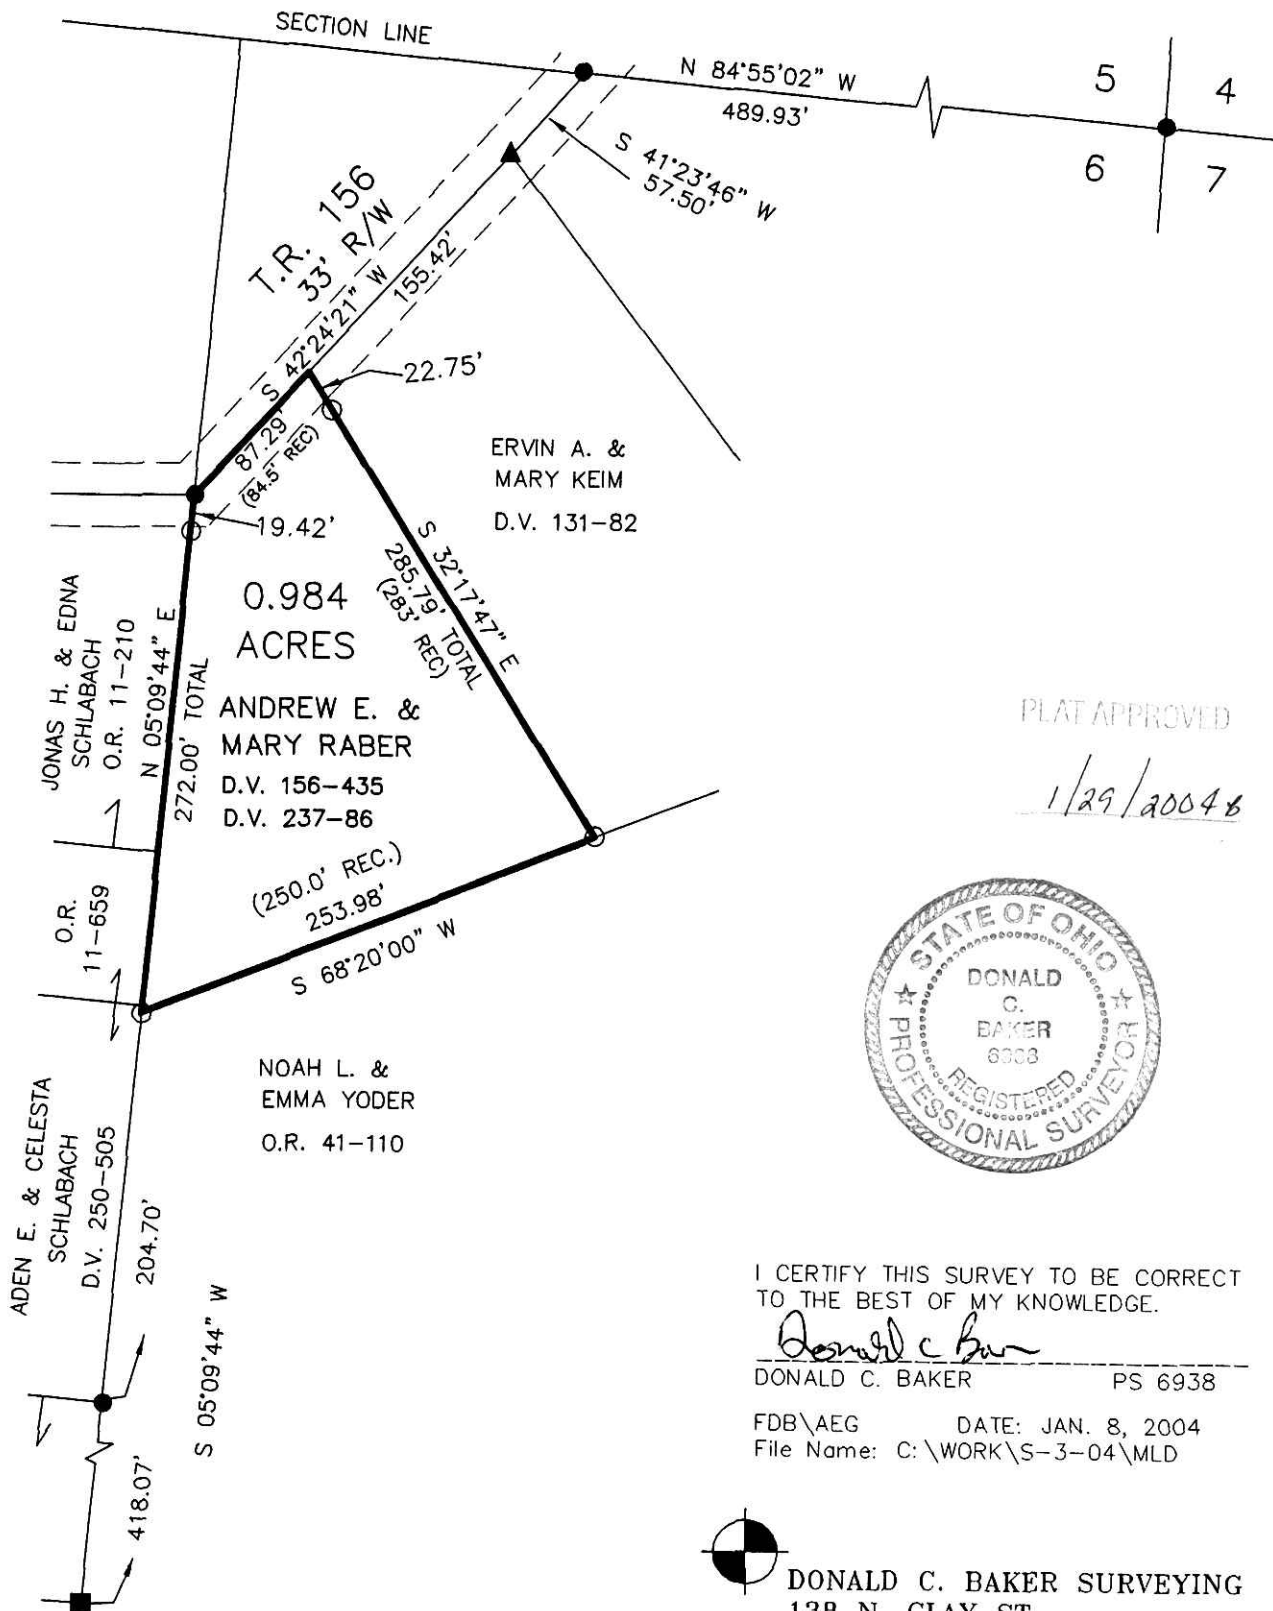

I CERTIFY THIS SURVEY TO BE CORRECT TO THE BEST OF MY KNOWLEDGE.

Donald C. Baker

DONALD C. BAKER PS 6938

FDB\AEG DATE: JAN. 8, 2004
File Name: C:\WORK\S-3-04\MLD



DONALD C. BAKER SURVEYING
138 N. CLAY ST.
MILLERSBURG, OH 44654
PH. 330-674-4788
FAX: 330-674-6027