

REFERENCES:

DEED VOL. 57 PAGE 371
DEED VOL. 124 PAGE 289
DEED VOL. 129 PAGE 300
DEED VOL. 190 PAGES 376 & 380
DEED VOL. 221 PAGE 372
DEED VOL. 223 PAGE 482
DEED VOL. 235 PAGE 865
DEED VOL. 276 PAGE 90
DEED VOL. 281 PAGE 646

O.R. VOL. 11 PAGE 458
O.R. VOL. 19 PAGE 693


PLAT VOL. 7 PAGE 423
PLAT VOL. 11 PAGE 198
PLAT VOL. 17 PAGE 29

BEARINGS FROM PLAT VOL. 11 PAGE 198

WASHINGTON TOWNSHIP
N.W. & S.W. QTRS. SECTION 33
T-20 N; R-15 W
HOLMES COUNTY, OHIO

Instrument 200400028881 OR Book Page 18 891

SURVEYED FOR: LARRY KICK

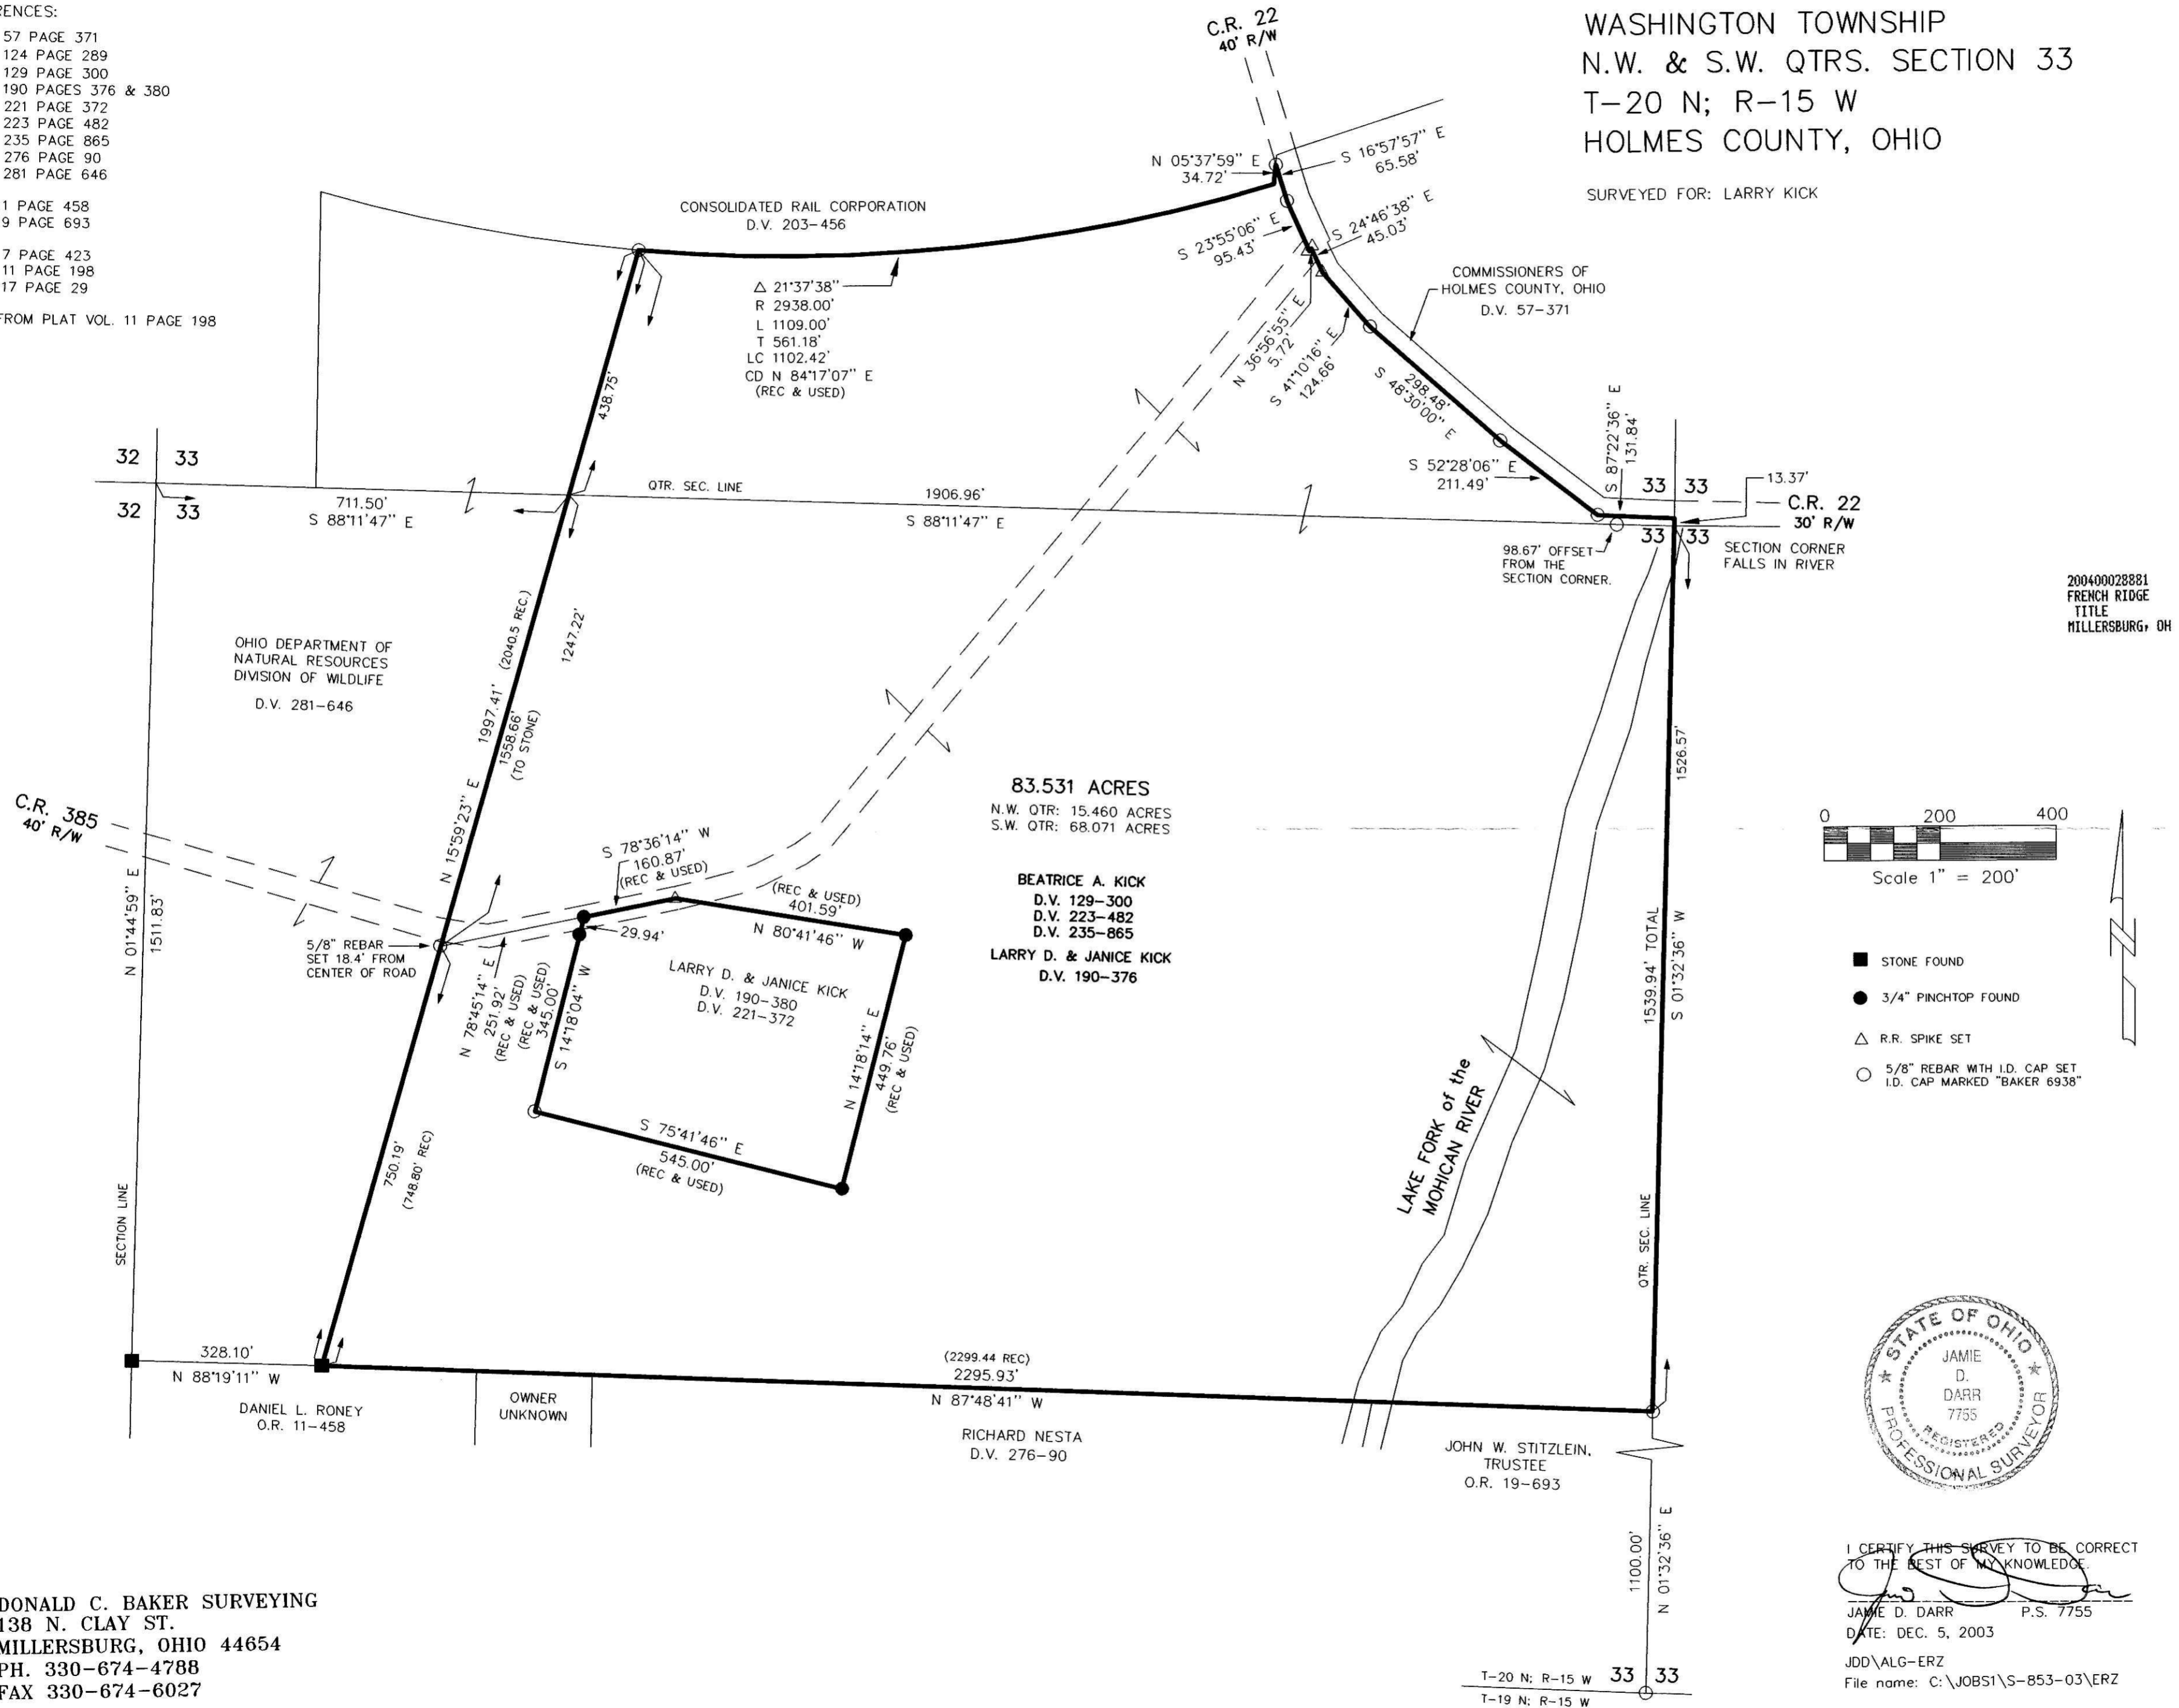


INDEXED

200400028881
FRENCH RIDGE
TITLE
MILLERSBURG, OH

200400028881
Filed for Record in
HOLMES COUNTY, OH
SALLY MILLER
02-11-2004 At 03:45 PM.
PLAT MED 43.20
OR Book 18 Page 891 - 891
cr vol 169 page 3479

83.531 ACRES
N.W. QTR: 15.460 ACRES
S.W. QTR: 68.071 ACRES

BEATRICE A. KICK
D.V. 129-300
D.V. 223-482
D.V. 235-865
LARRY D. & JANICE KICK
D.V. 190-376

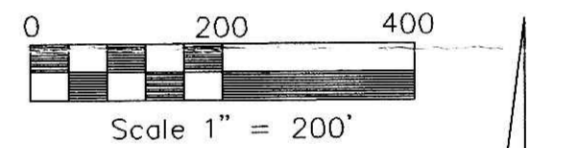

- STONE FOUND
- 3/4" PINCHTOP FOUND
- △ R.R. SPIKE SET
- 5/8" REBAR WITH I.D. CAP SET I.D. CAP MARKED "BAKER 6938"



I CERTIFY THIS SURVEY TO BE CORRECT TO THE BEST OF MY KNOWLEDGE.
J. D. Darr
JAMIE D. DARR P.S. 7755
DATE: DEC. 5, 2003
JDD\ALG-ERZ
File name: C:\JOBS1\S-853-03\ERZ

DONALD C. BAKER SURVEYING
138 N. CLAY ST.
MILLERSBURG, OHIO 44654
PH. 330-674-4788
FAX 330-674-6027

PLAT APPROVED

2/10/2004