

RICHLAND TOWNSHIP
 N.E. & S.E. QTR. SECTION 22
 T-8 N; R-9 W
 HOLMES COUNTY, OHIO
 SURVEYED FOR: JOE GOODING

200400029158
 SAMUEL M
 STEINEL ATTY
 MILLERSBURG, OH

200400029158
 Filed for Record in
 HOLMES COUNTY, OH
 SALLY MILLER
 03-02-2004 At 03:18 pm.
 SMALL PLAT 40.00
 OR Book 19 Page 2 - 2
 OR vol 170 page 1228


REFERENCES

DEED VOL. 114 PAGE 397
 DEED VOL. 262 PAGES 358 & 360
 DEED VOL. 275 PAGE 608

PLAT VOL. 7 PAGE 118
 PLAT VOL. 17 PAGE 515


BEARINGS FROM PLAT VOL. 17 PAGE 515

INDEXED

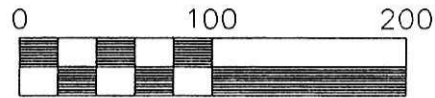

Scale 1" = 100'

- STONE FOUND
- ▲ R.R. SPIKE FOUND
- 5/8" REBAR FOUND UNLESS OTHERWISE NOTED
- 5/8" REBAR WITH ID CAP SET ID CAP MARKED "BAKER 6938"

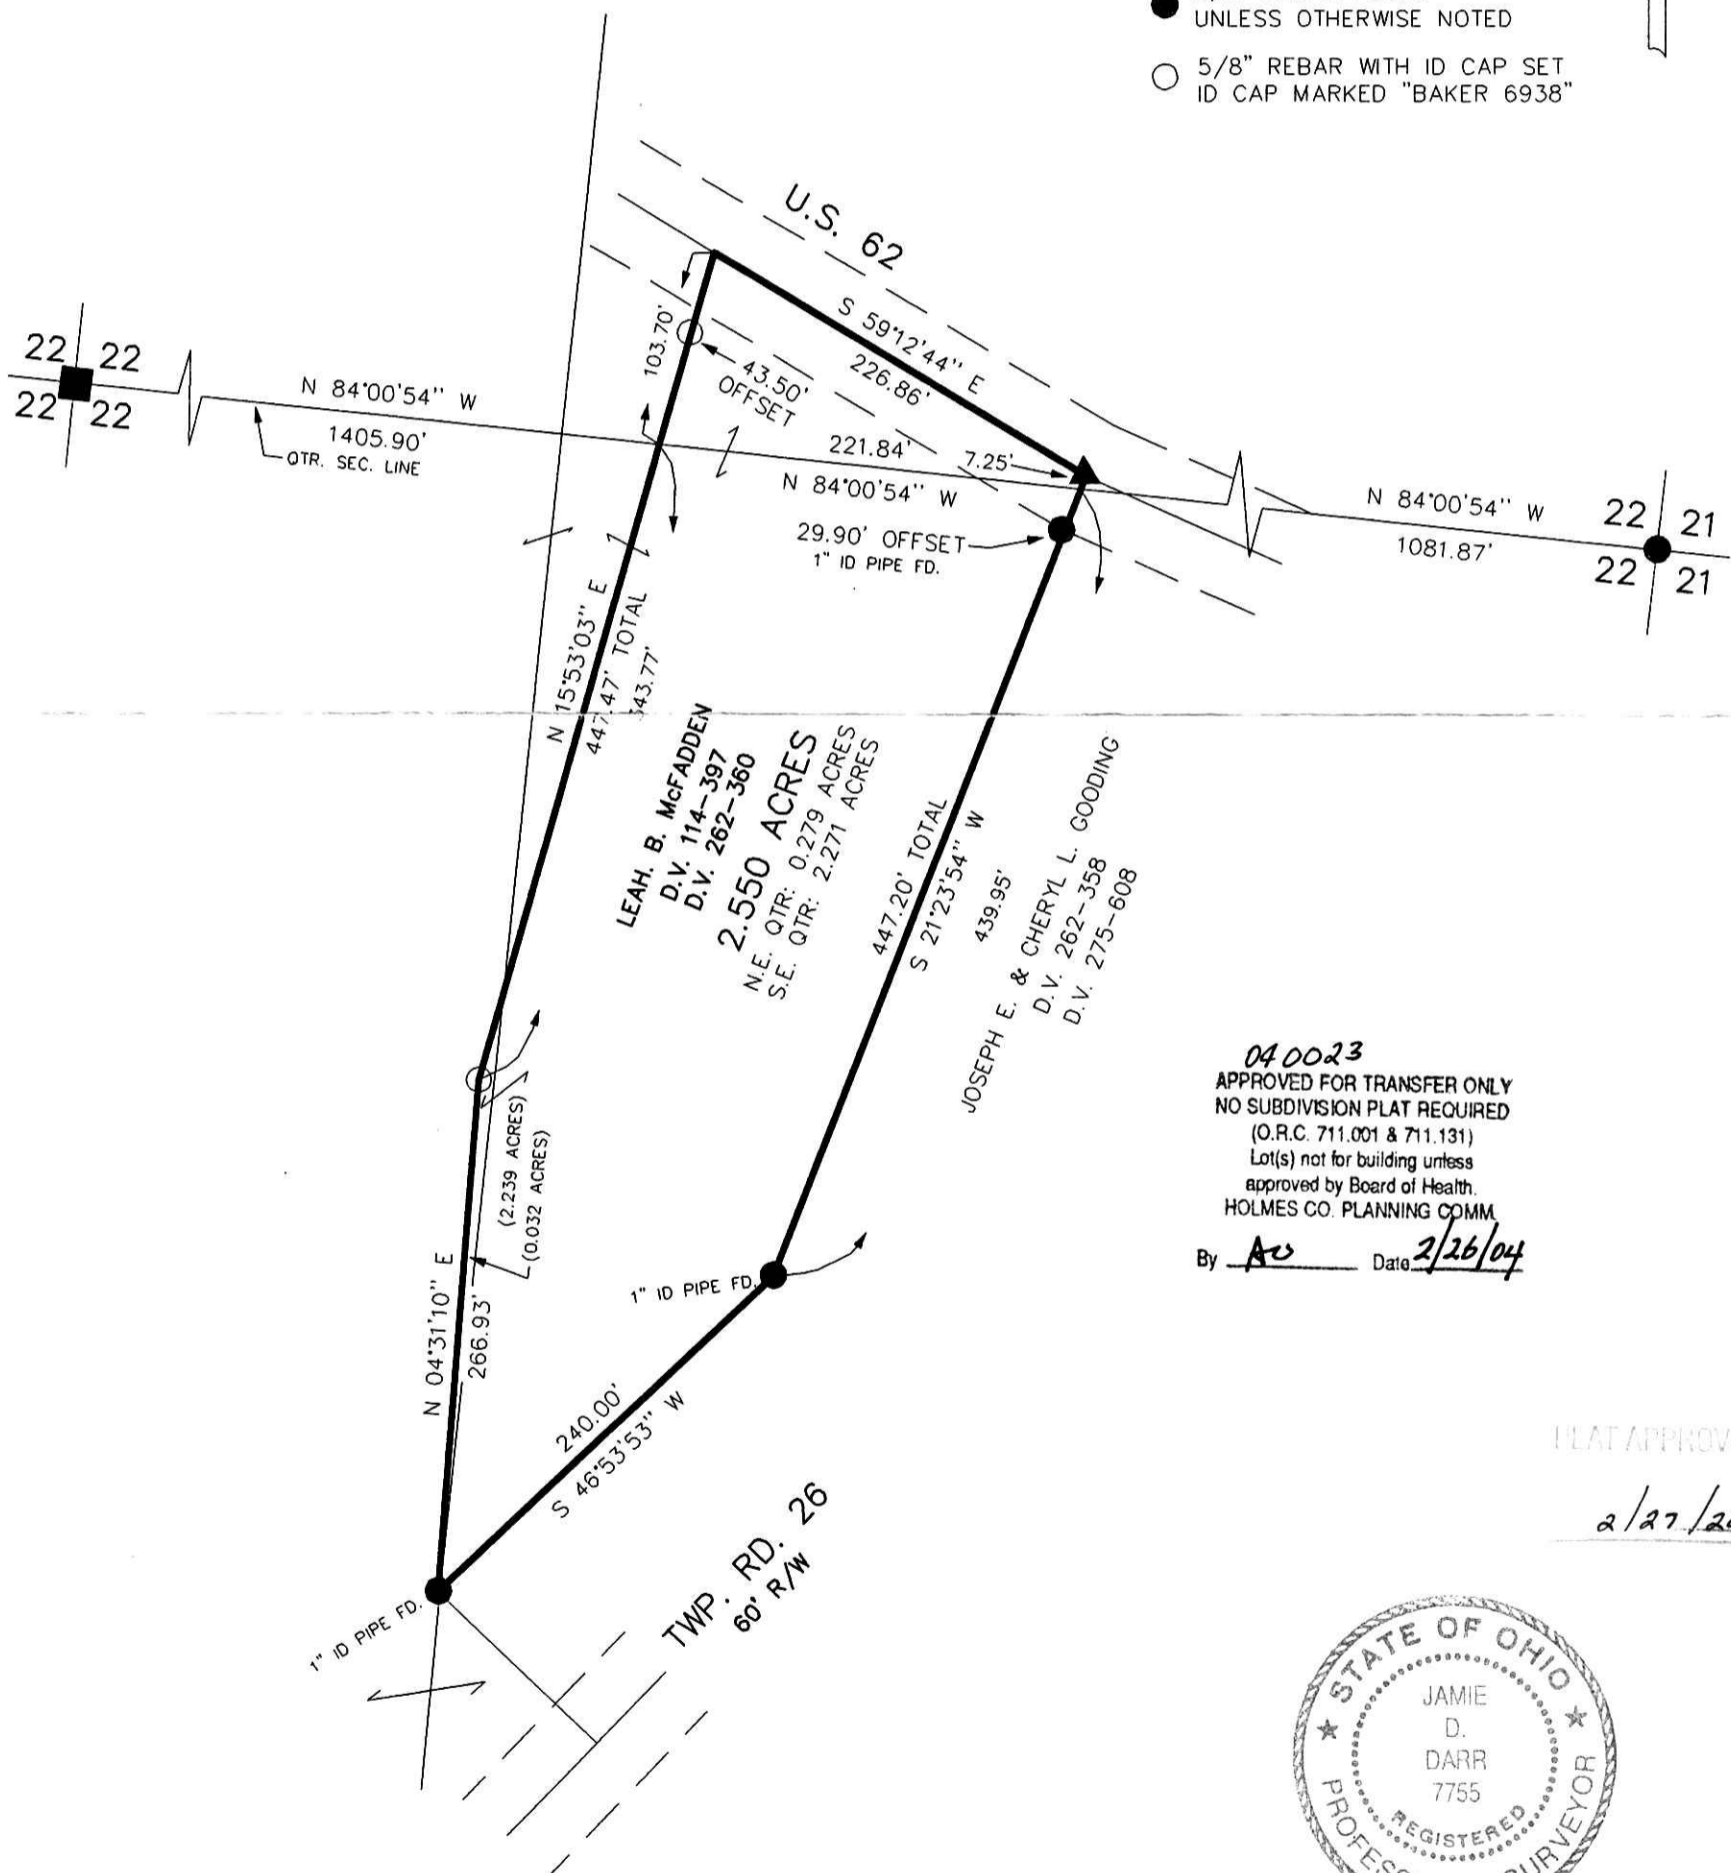

040023
 APPROVED FOR TRANSFER ONLY
 NO SUBDIVISION PLAT REQUIRED
 (O.R.C. 711.001 & 711.131)
 Lot(s) not for building unless
 approved by Board of Health.
 HOLMES CO. PLANNING COMM.
 By AO Date 2/26/04


PLAT APPROVED
2/27/2004



I CERTIFY THIS SURVEY TO BE CORRECT TO THE BEST OF MY KNOWLEDGE

JAMIE D. DARR P.S. 7755
 DATE: DEC. 2, 2003

JDD\ALG
 File Name: C:\JOBS1\S-991-03\ERZ

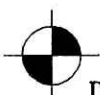

DONALD C. BAKER SURVEYING
 138 N. CLAY ST.
 MILLERSBURG, OHIO 44654
 PH. 330-674-4788
 FAX. 330-674-6027