

Instrument Book Page
200400029182 DR 19 4

HARDY TOWNSHIP
1ST. QTR., LOT 32
T-9 N; R-7 W
HOLMES COUNTY, OHIO

SURVEYED FOR: TOM LAUBER

REFERENCES:


DEED VOL. 151 PAGE 517
DEED VOL. 264 PAGE 291
DEED VOL. 270 PAGE 610
DEED VOL. 282 PAGE 7

PLAT. VOL. 2 PAGE 279
PLAT VOL. 12 PAGE 806
PLAT VOL. 14 PAGE 2
UNRECORDED PLAT BY EDWARD A. GASBARRE
DATED JAN. 16, 2003.

BEARINGS FROM PLAT VOL. 2 PAGE 279

INDEXED

200400029182
Filed for Record in
HOLMES COUNTY, OH
SALLY MILLER
03-03-2004 At 02:04 pm.
SMALL PLAT 40.00
DR Book 19 Page 4 - 4
CR vol 170 page 135

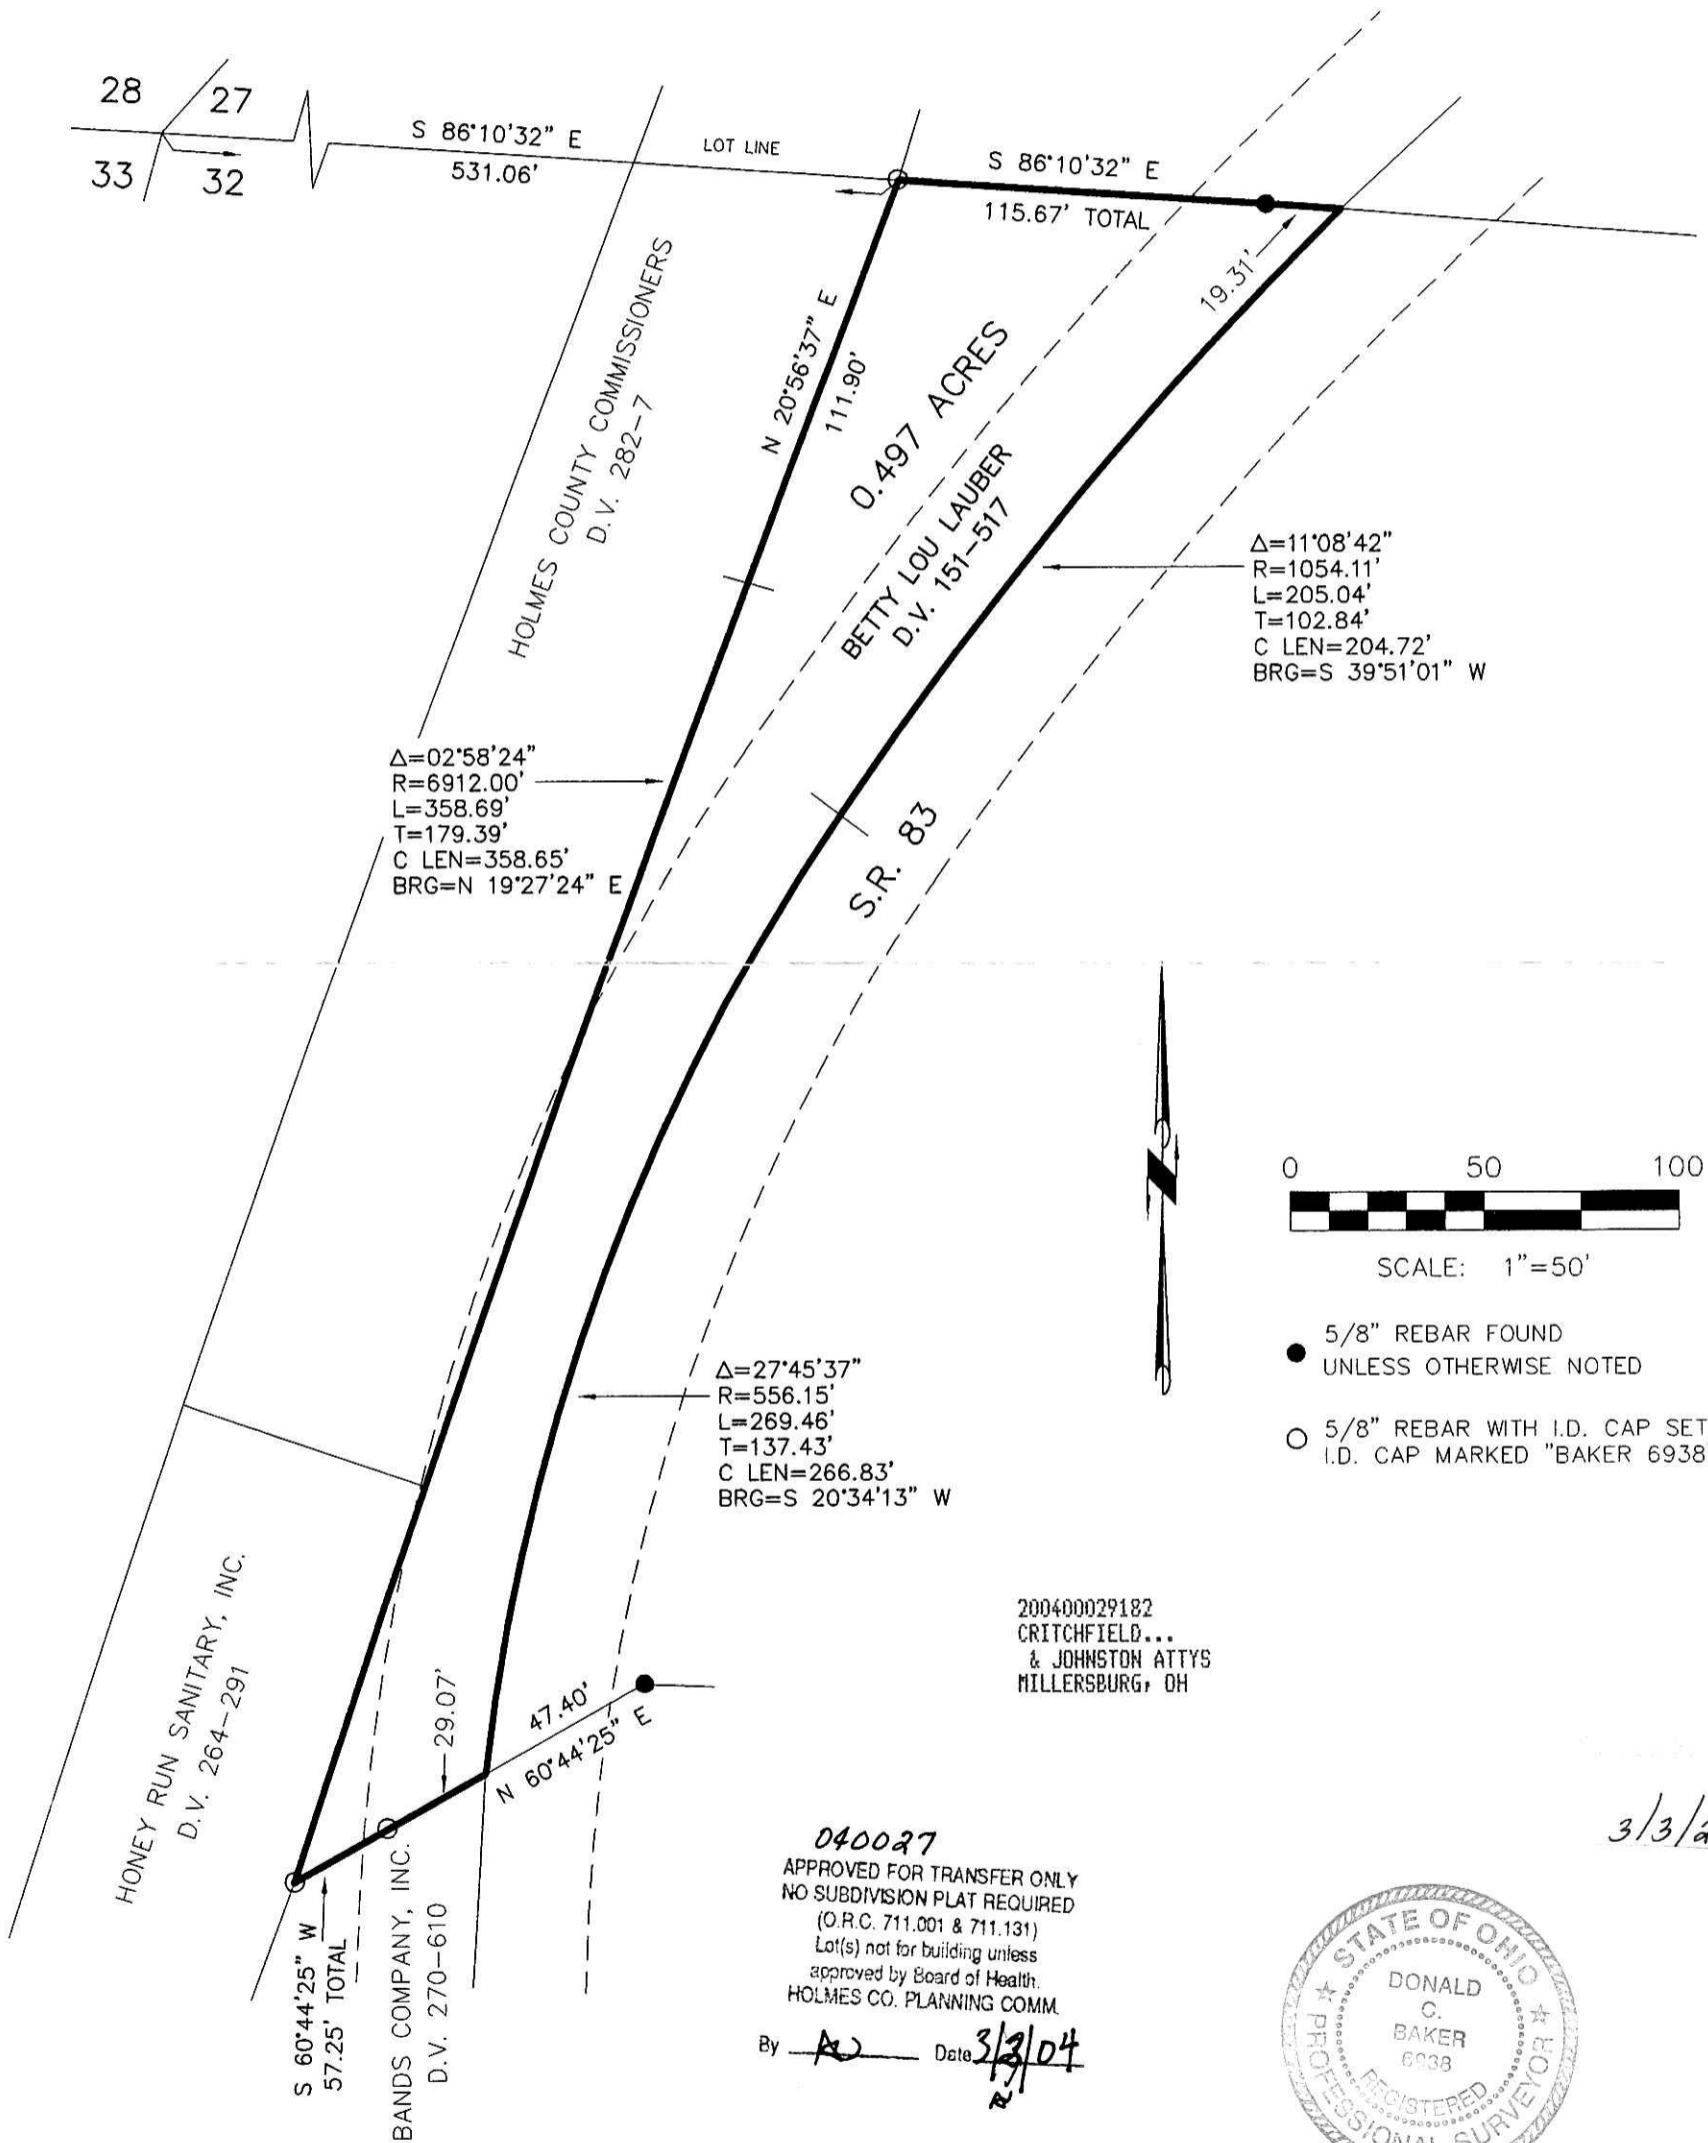

DONALD C. BAKER SURVEYING
138 N. CLAY ST.
MILLERSBURG, OH 44654
PH. 330-674-4788
FAX: 330-674-6027

I CERTIFY THIS SURVEY TO BE CORRECT
TO THE BEST OF MY KNOWLEDGE.

Donald C Baker
DONALD C. BAKER PS 6938
DATE: DEC. 22, 2003
KES\ALG
File Name: C:\WORK\S-1026-03\ERZ