


200400029220
FRENCH RIDGE
TITLE
MILLERSBURG, OH

VILLAGE OF LOUDONVILLE
WASHINGTON TOWNSHIP
N.W. QTR. SECTION 6
T-19 N; R-15 W
HOLMES COUNTY, OHIO

MOHICAN AREA GROWTH FOUNDATION, INC.
O.R. 40-745

MERRILLAT COURT


BANKS AVE.

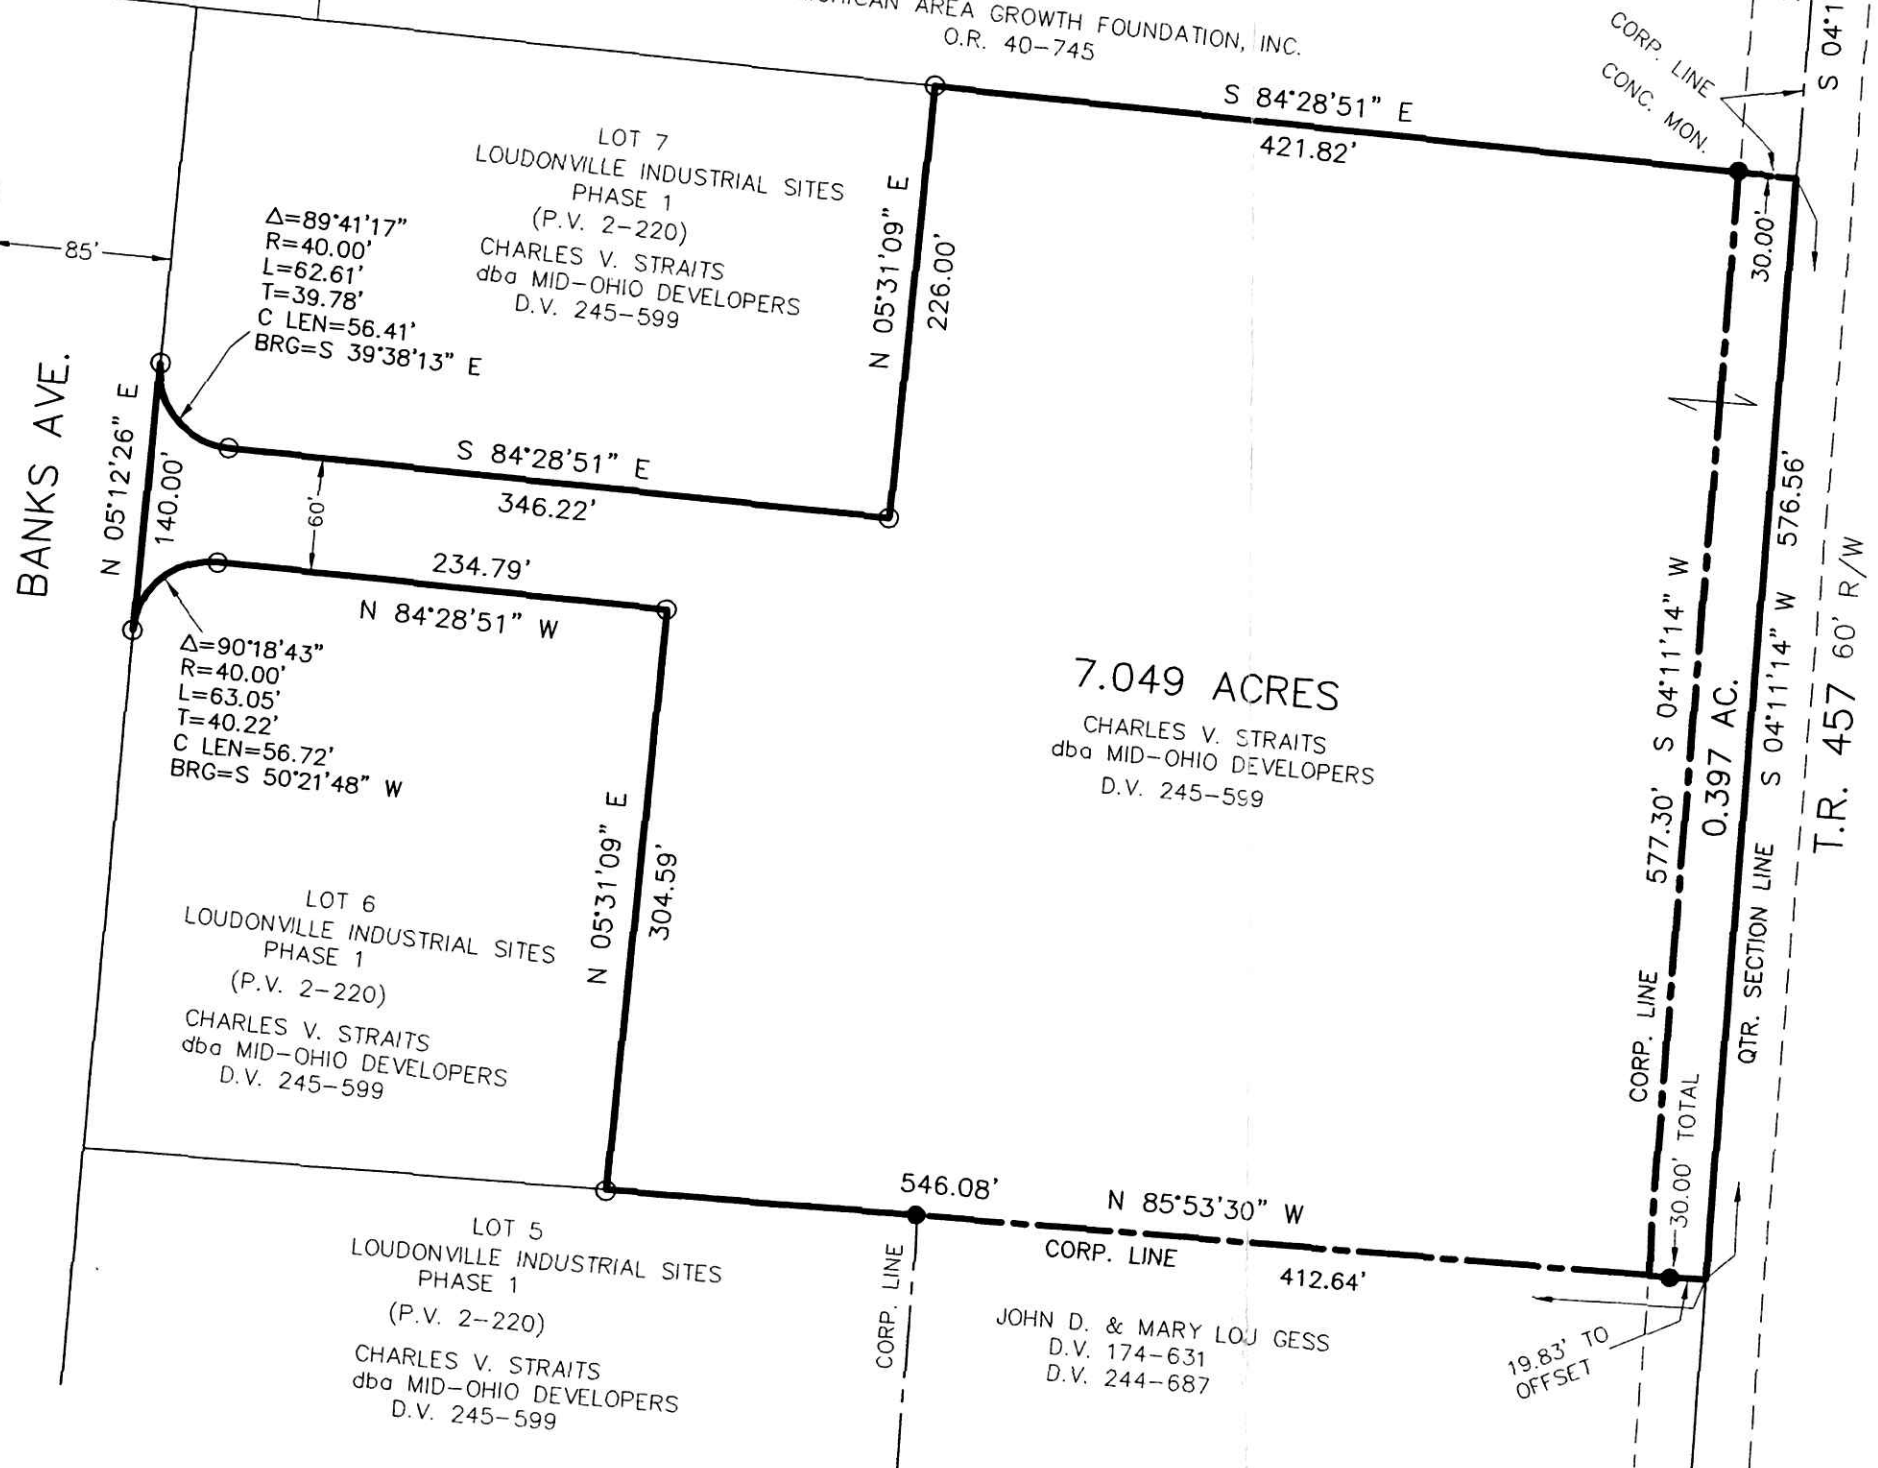

7.049 ACRES
CHARLES V. STRAITS
dba MID-OHIO DEVELOPERS
D.V. 245-599


INDEXED

200400029220
Filed for Record in
HOLMES COUNTY, OH
SALLY MILLER
03-04-2004 At 02:37 pm.
SMALL PLAT 40.00
OR Book 19 Page 7 - 7
OR Vol 170 page 1493

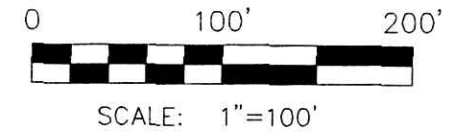

- 3/4" PIPE FOUND
UNLESS OTHERWISE NOTED
- 5/8" REBAR WITH I.D. CAP SET
I.D. CAP MARKED "BAKER 6938"


REFERENCES:
DEED VOL. 245 PAGE 599
DEED VOL. 244 PAGE 722
DEED VOL. 244 PAGE 687
PLAT VOL. 13 PAGE 79
PLAT VOL. 2 PAGE 220
PLAT VOL. 2 PAGE 217
BEARINGS FROM
PLAT VOL. 2 PAGE 220

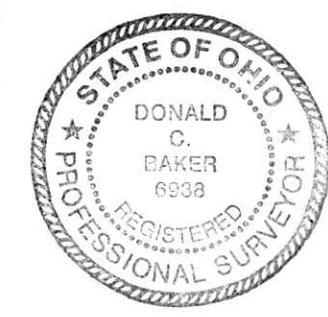

I CERTIFY THIS SURVEY TO BE CORRECT
TO THE BEST OF MY KNOWLEDGE.

Donald C. Baker
DONALD C. BAKER PS 6938

KES\ERZ DATE: JAN. 20, 2004
File Name: C:\WORK\S-47-04

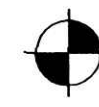

DONALD C. BAKER SURVEYING
138 N. CLAY ST.
MILLERSBURG, OH 44654
PH. 330-674-4788
FAX: 330-674-6027

3/3/2004 b