

BERLIN TOWNSHIP
1ST. QTR., LOT 17
T-9 N; R-6 W
HOLMES COUNTY, OHIO


SURVEYED FOR: ADEN HERSHBERGER

200400029410
PAUL A
MILLER LAW
MILLERSBURG, OH

REFERENCES:


- DEED VOL. 260 PAGE 498
- O.R. VOL. 21 PAGE 139
- O.R. VOL. 24 PAGE 865
- O.R. VOL. 33 PAGE 68
- O.R. VOL. 108 PAGE 208
- O.R. VOL. 122 PAGE 532
- PLAT VOL. 14 PAGE 244
- PLAT VOL. 12 PAGE 535
- PLAT VOL. 17 PAGE 134


BEARINGS FROM PLAT VOL. 17 PAGE 134

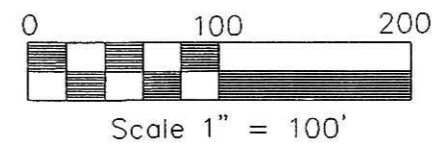

- 5/8" REBAR FOUND
UNLESS OTHERWISE NOTED
- 5/8" REBAR WITH I.D. CAP SET
I.D. CAP MARKED "BAKER 6938"


200400029410
 Filed for Record in
 HOLMES COUNTY, OH
 SALLY MILLER
 03-16-2004 At 01:22 pm.
 SMALL PLAT 40.00
 DR Book 19 Page 19 - 19
 OR vol 170 pgs 233S + 2337

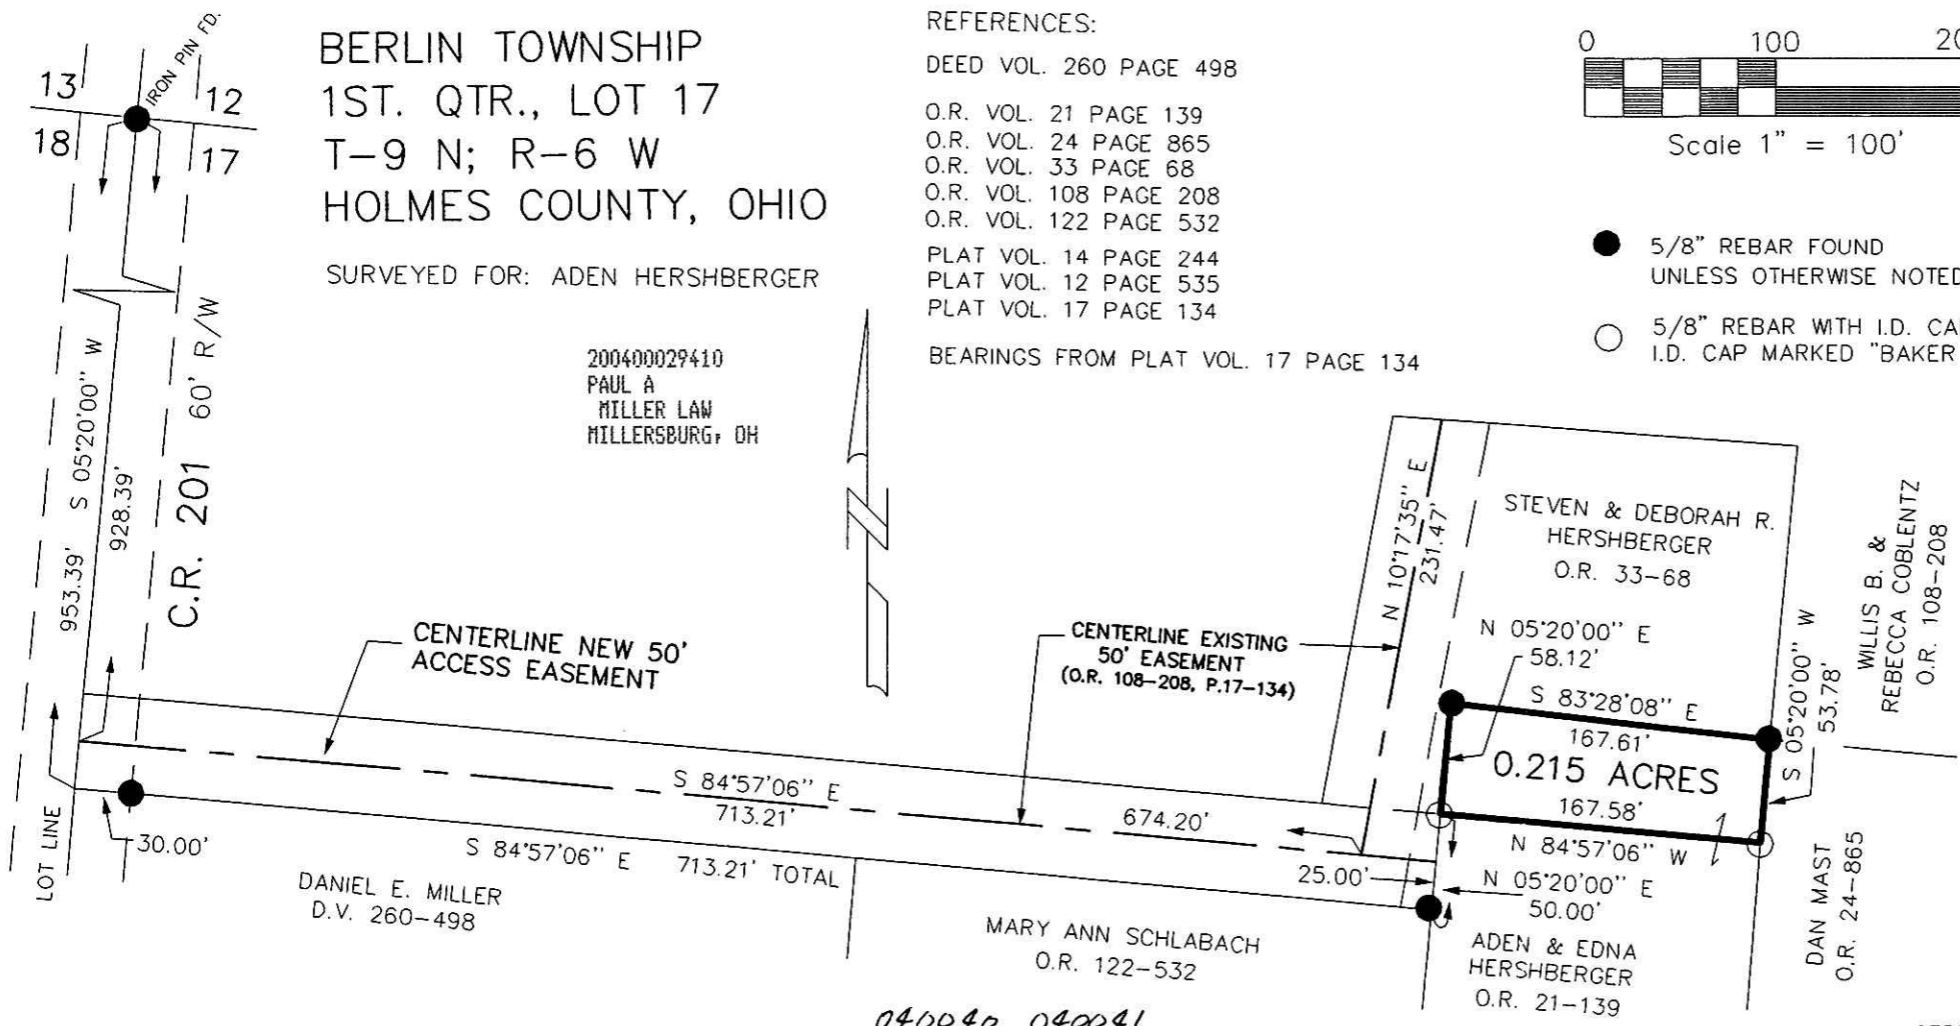


 DONALD C. BAKER SURVEYING
 138 N. CLAY ST.
 MILLERSBURG, OHIO 44654
 PH. 330-674-4788
 FAX 330-674-6027

040040 040041
 APPROVED FOR TRANSFER ONLY
 NO SUBDIVISION PLAT REQUIRED
 (O.R.C. 711.001 & 711.131)
 Lot(s) not for building unless
 approved by Board of Health.
 HOLMES CO. PLANNING COMM.
 By AD Date 3/15/04

PLAT APPROVED
3/16/2004

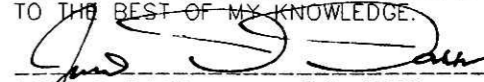I CERTIFY THIS SURVEY TO BE CORRECT
 TO THE BEST OF MY KNOWLEDGE.

 JAMIE D. DARR P.S. 7755
 DATE: DEC. 29, 2003
 File name: C:\JOBS1\S-1063-03\ERZ

Instrument
 200400029410 OR
 Book Page
 19 19