

INDEXED


MONROE TOWNSHIP
2ND. QTR., LOT 6
T-9 N; R-8 W
HOLMES COUNTY, OHIO

SURVEYED FOR: JR. EICHER

200400029822
Filed for Record in
HOLMES COUNTY, OH
SALLY MILLER
04-06-2004 At 03:35 pm.
SMALL PLAT 40.00
OR Book 19 Page 30 - 30
OR vol 17 pg 876

REFERENCES


- O.R. VOL. 53 PAGE 447
- O.R. VOL. 167 PAGE 81
- PLAT VOL. 16 PAGE 100
- BEARINGS FROM PLAT VOL 16 PAGE 100

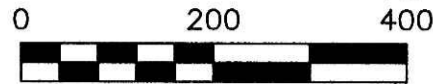

SCALE: 1"=200'

- 5/8" REBAR FOUND UNLESS OTHERWISE NOTED
- 5/8" REBAR WITH I.D. CAP SET I.D. CAP MARKED "BAKER 6938"

200400029822
MILLER & MAST, LTD
MILLERSBURG, OH 44654

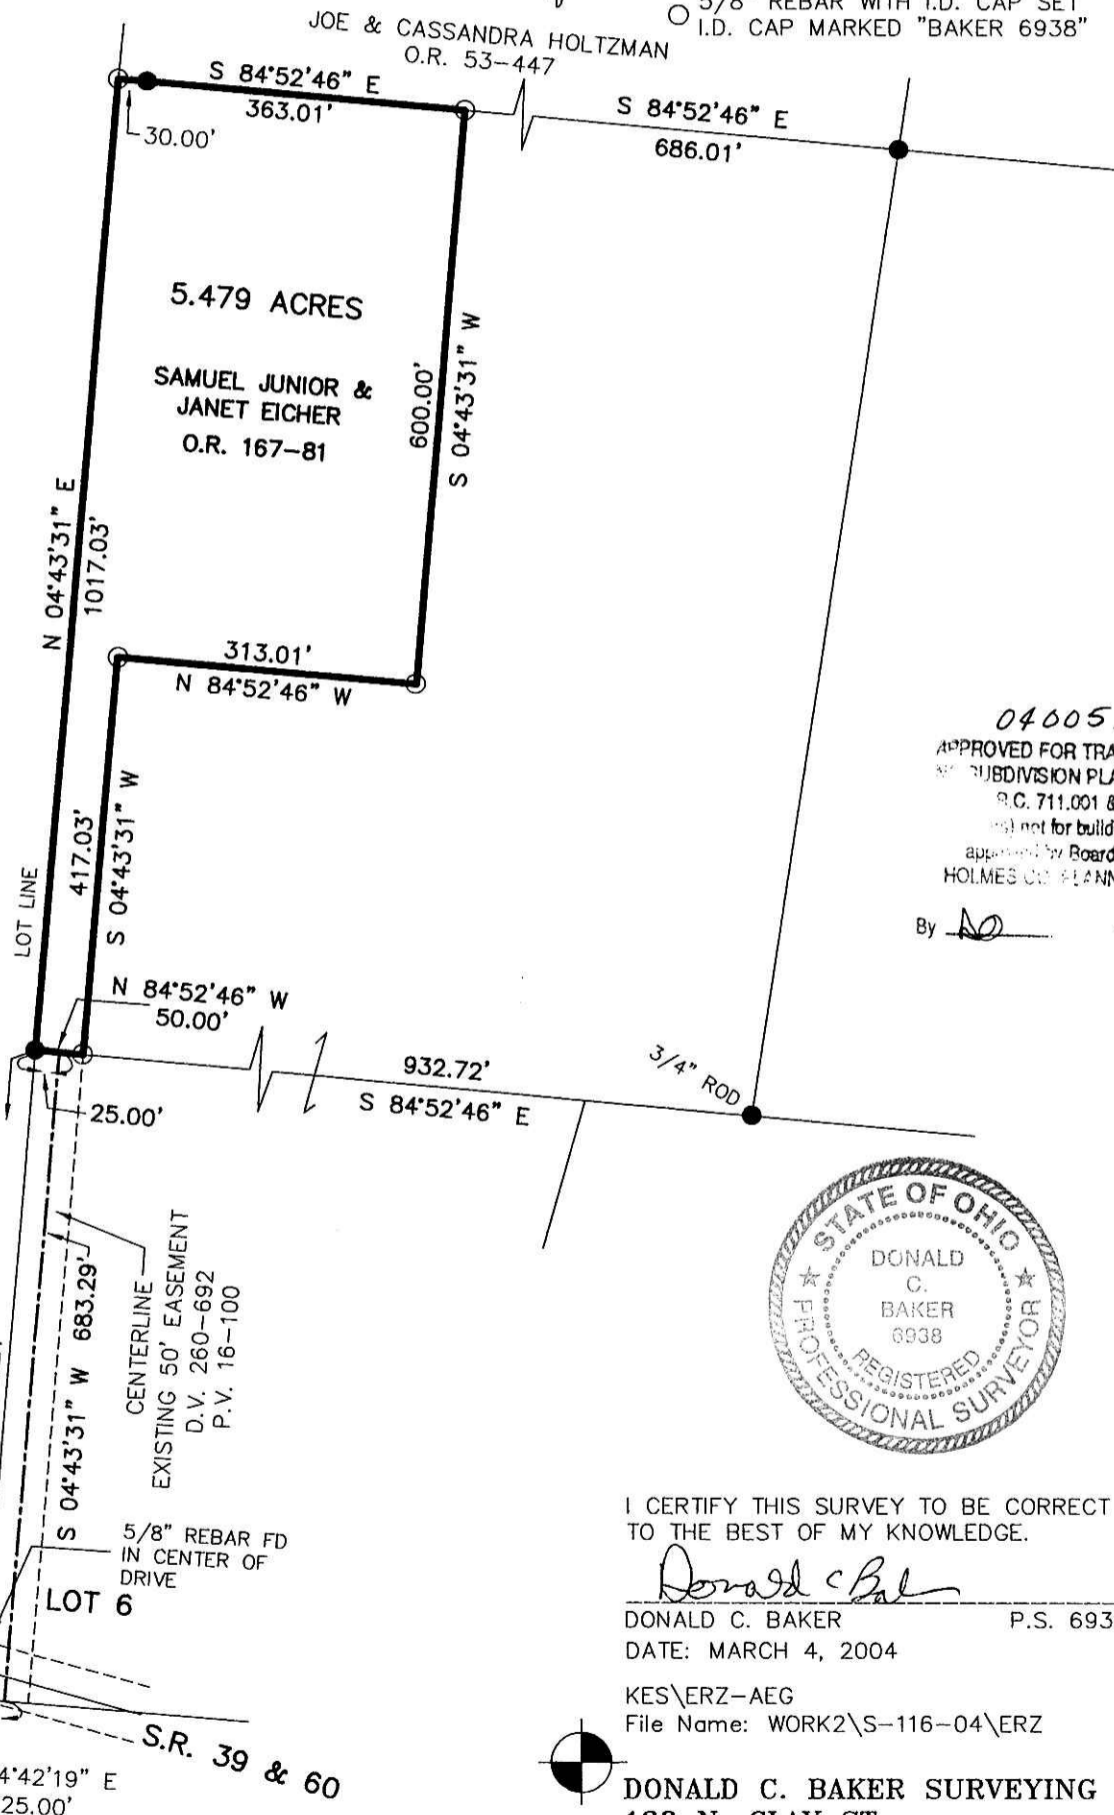

040053
APPROVED FOR TRANSFER ONLY
NO SUBDIVISION PLAT REQUIRED
(R.C. 711.001 & 711.131)
not for building unless
approved by Board of Health.
HOLMES CO. PLANNING COMM.
By NO 4/5/04



I CERTIFY THIS SURVEY TO BE CORRECT TO THE BEST OF MY KNOWLEDGE.

Donald C Baker

DONALD C. BAKER P.S. 6938
DATE: MARCH 4, 2004

KES\ERZ-AEG
File Name: WORK2\S-116-04\ERZ



DONALD C. BAKER SURVEYING
138 N. CLAY ST.
MILLERSBURG, OHIO, 44654
PH. 330-674-4788
FAX. 330-674-6027

PLAT APPROVED

4/6/2004 B