

200400029865
Filed for Record in
HOLMES COUNTY, OH
SALLY MILLER
04-08-2004 At 11:18 am.
PLAT MED 43.20
DR Book 19 Page 33 - 33
OR vol 171 page 1039

RICHLAND TOWNSHIP
S.E. QTR. SECTION 16
N.E. QTR. SECTION 25
T-8 N; R-9 W
HOLMES COUNTY, OHIO

SURVEYED FOR: EDWARD STROUSE

200400029865
STROUSE, EDWARD
I. DAK RD.
KNOX LAKE
FREDERICTOWN, OH 43019




SCALE: 1" = 300'

- STONE FOUND
- 5/8" REBAR FOUND
UNLESS OTHERWISE NOTED
- 5/8" REBAR WITH I.D. CAP SET
I.D. CAP MARKED "BAKER 6938"

REFERENCES:

- DEED VOL. 174 PAGE 620
- DEED VOL. 174 PAGE 623
- DEED VOL. 246 PAGE 806
- DEED VOL. 183 PAGE 373
- DEED VOL. 280 PAGE 617
- DEED VOL. 242 PAGE 277
- PLAT VOL. 16 PAGE 785
- PLAT VOL. 10 PAGE 532
- PLAT VOL. 14 PAGE 246
- PLAT VOL. 13 PAGE 94
- PLAT VOL. 12 PAGE 249
- PLAT VOL. 11 PAGE 117
- PLAT VOL. 16 PAGE 566

BEARINGS FROM PLAT VOL. 16 PAGE 566

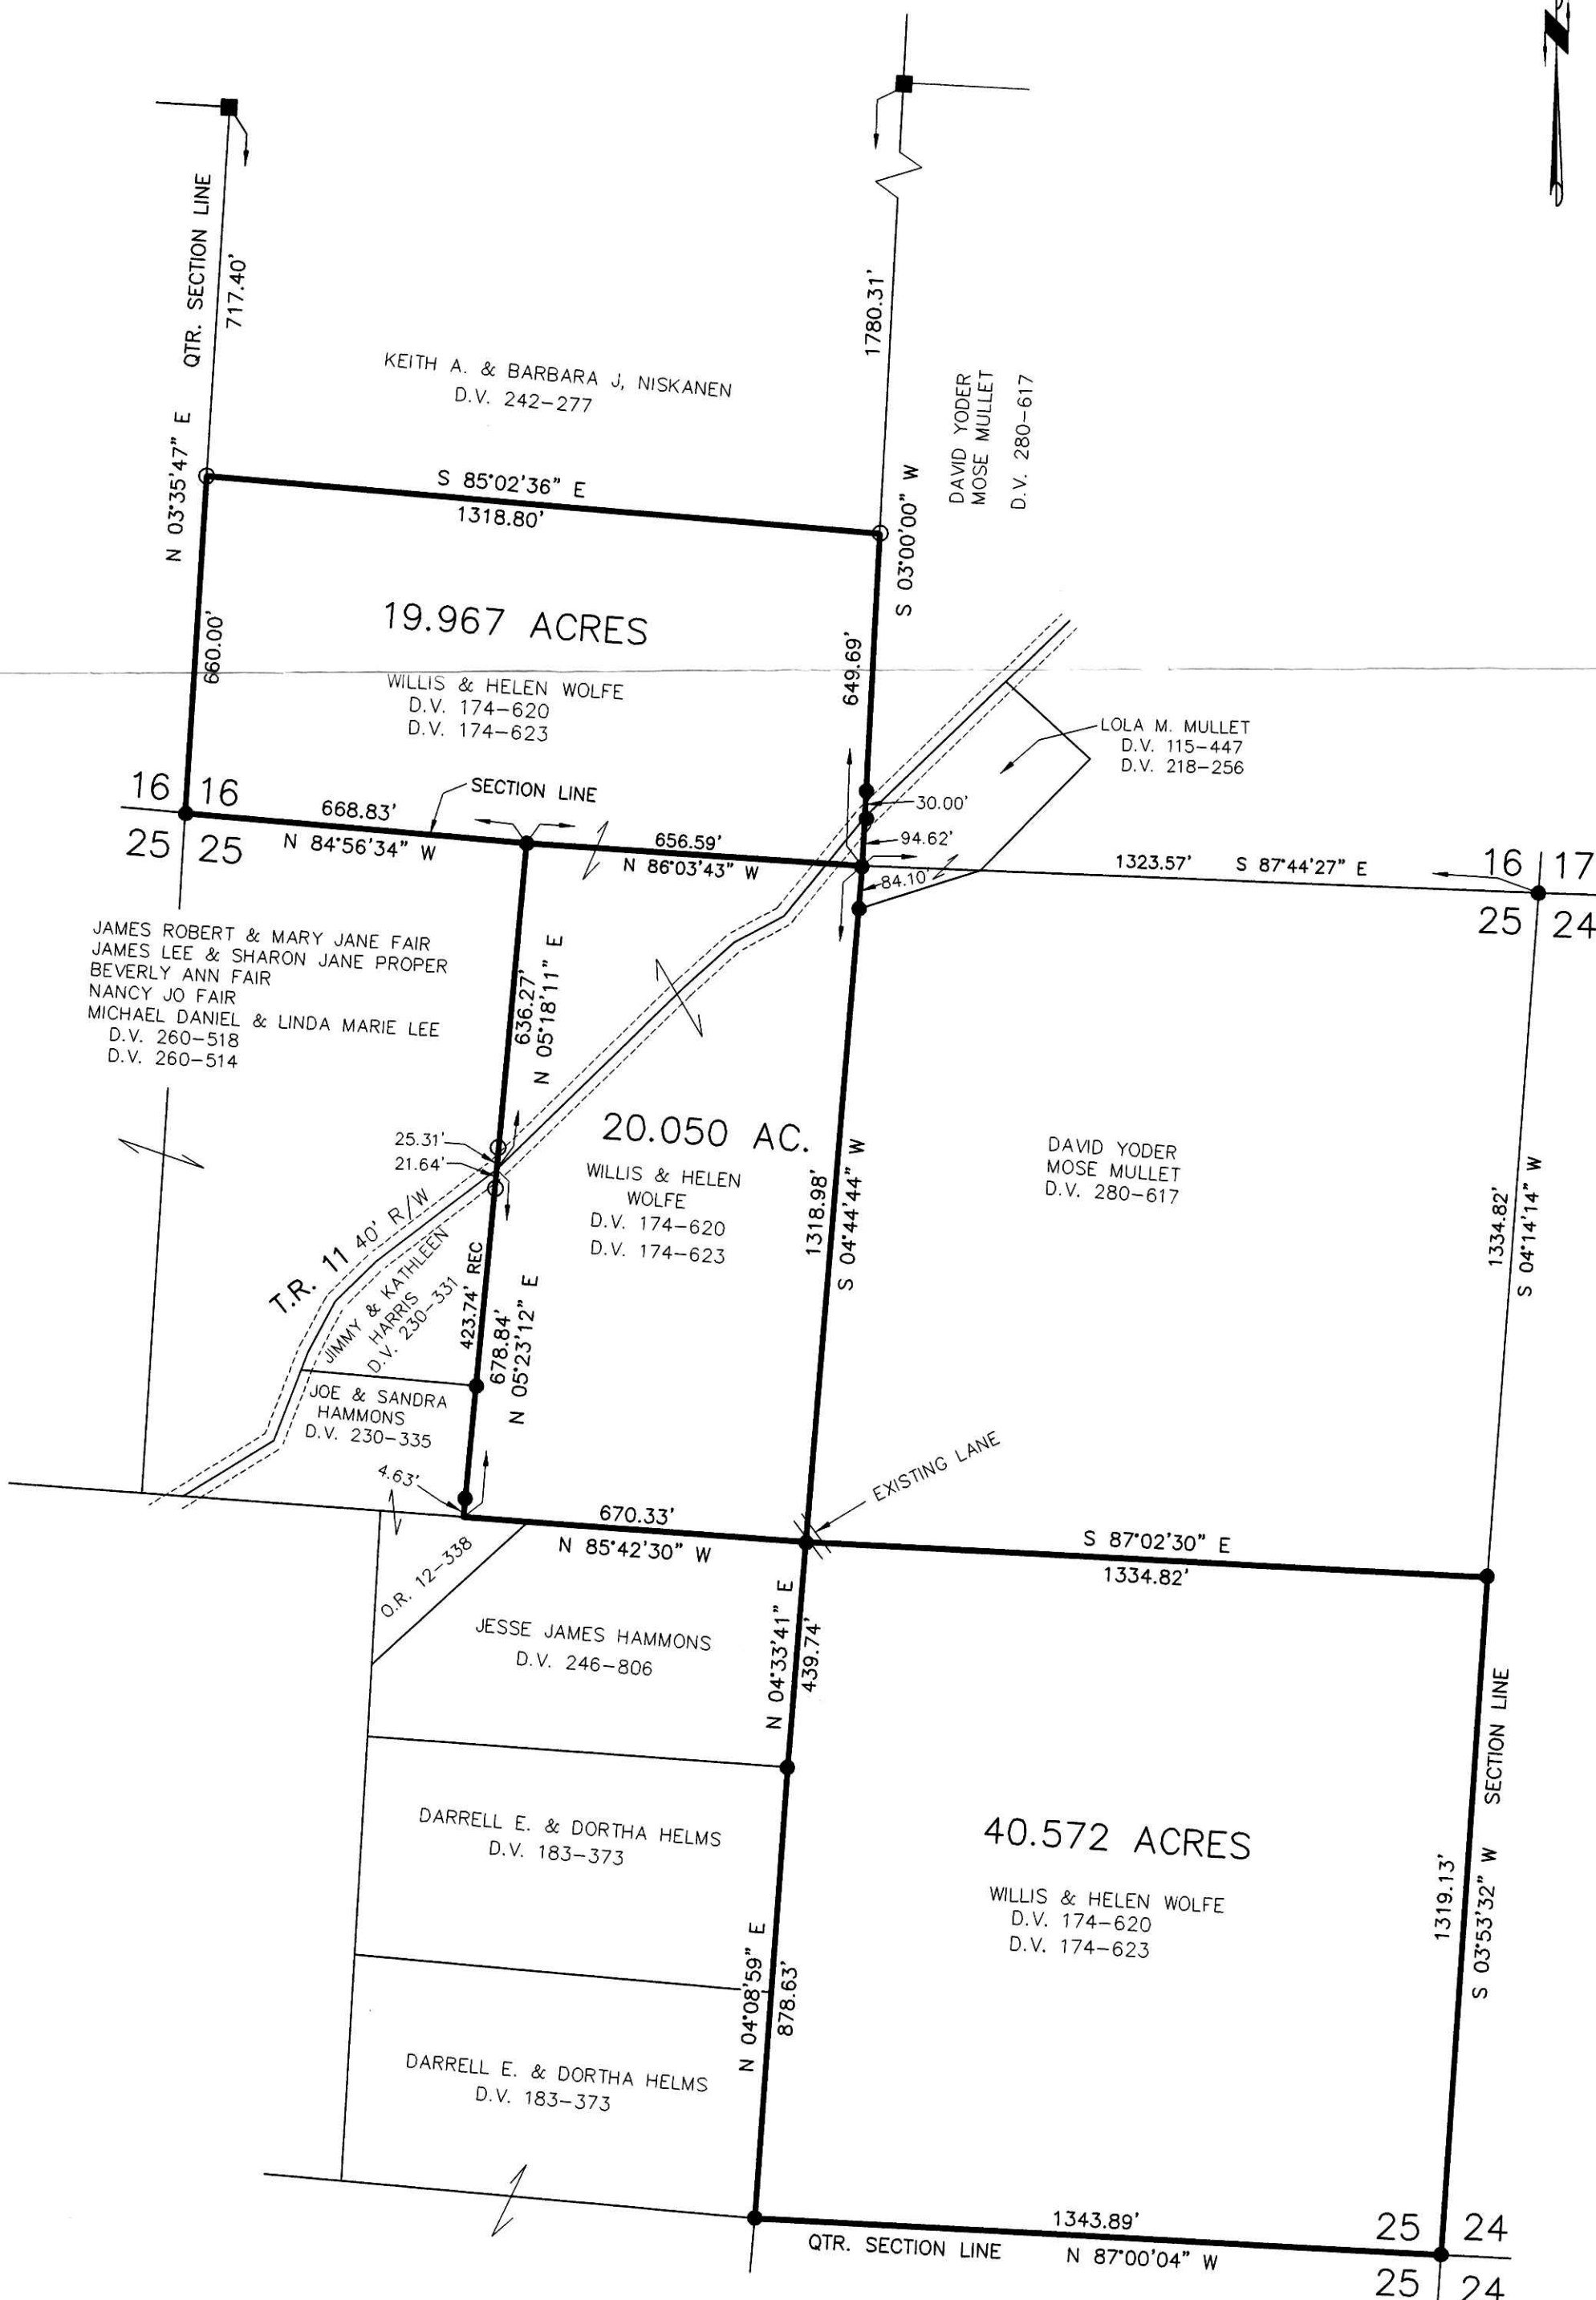

I CERTIFY THIS SURVEY TO BE CORRECT
TO THE BEST OF MY KNOWLEDGE.

DONALD C. BAKER PS 6938

FDB/AEG DATE: JAN. 20, 2004
File Name: C:\JOBS\S-102103



DONALD C. BAKER SURVEYING
138 N. CLAY ST.
MILLERSBURG, OH 44654
PH. 330-674-4788
FAX: 330-674-6027

PLAT APPROVED

4/2/2004