

SCALE: 1"=200'

- STONE FOUND
- 5/8" REBAR FOUND
- ⊙ P.K. NAIL FOUND
- 5/8" REBAR WITH I.D. CAP SET I.D. CAP MARKED "BAKER 6938"

REFERENCES:

- DEED VOL. 161 PAGE 441
- DEED VOL. 196 PAGE 626
- DEED VOL. 214 PAGE 856
- O.R. VOL. 134 PAGE 53
- PLAT VOL. 18 PAGE 492
- BEARINGS FROM PLAT VOL. 18 PAGE 492



I CERTIFY THIS SURVEY TO BE CORRECT TO THE BEST OF MY KNOWLEDGE.

*Donald C. Baker*  
 DONALD C. BAKER PS 6938  
 KES\ERZ DATE: MARCH 1, 2004  
 File Name: C:\JOBS\S-40-04\ERZ\MLD


**DONALD C. BAKER SURVEYING**  
 138 N. CLAY ST.  
 MILLERSBURG, OH 44654  
 PH. 330-674-4788  
 FAX: 330-674-6027

200400029936  
 PAUL A  
 MILLER LAW  
 MILLERSBURG, OH

200400029936  
 Filed for Record in  
 HOLMES COUNTY, OH  
 SALLY MILLER  
 04-12-2004 At 11:48 am.  
 PLAT MED 43.20  
 DR Book 19 Page 39 - 39  
 OR vol 171 page 1288

PAINT TOWNSHIP  
 3RD. QTR. LOT 19  
 T-10 N; R-4 W  
 HOLMES COUNTY, OHIO

SURVEYED FOR: JOHN BURKHOLDER

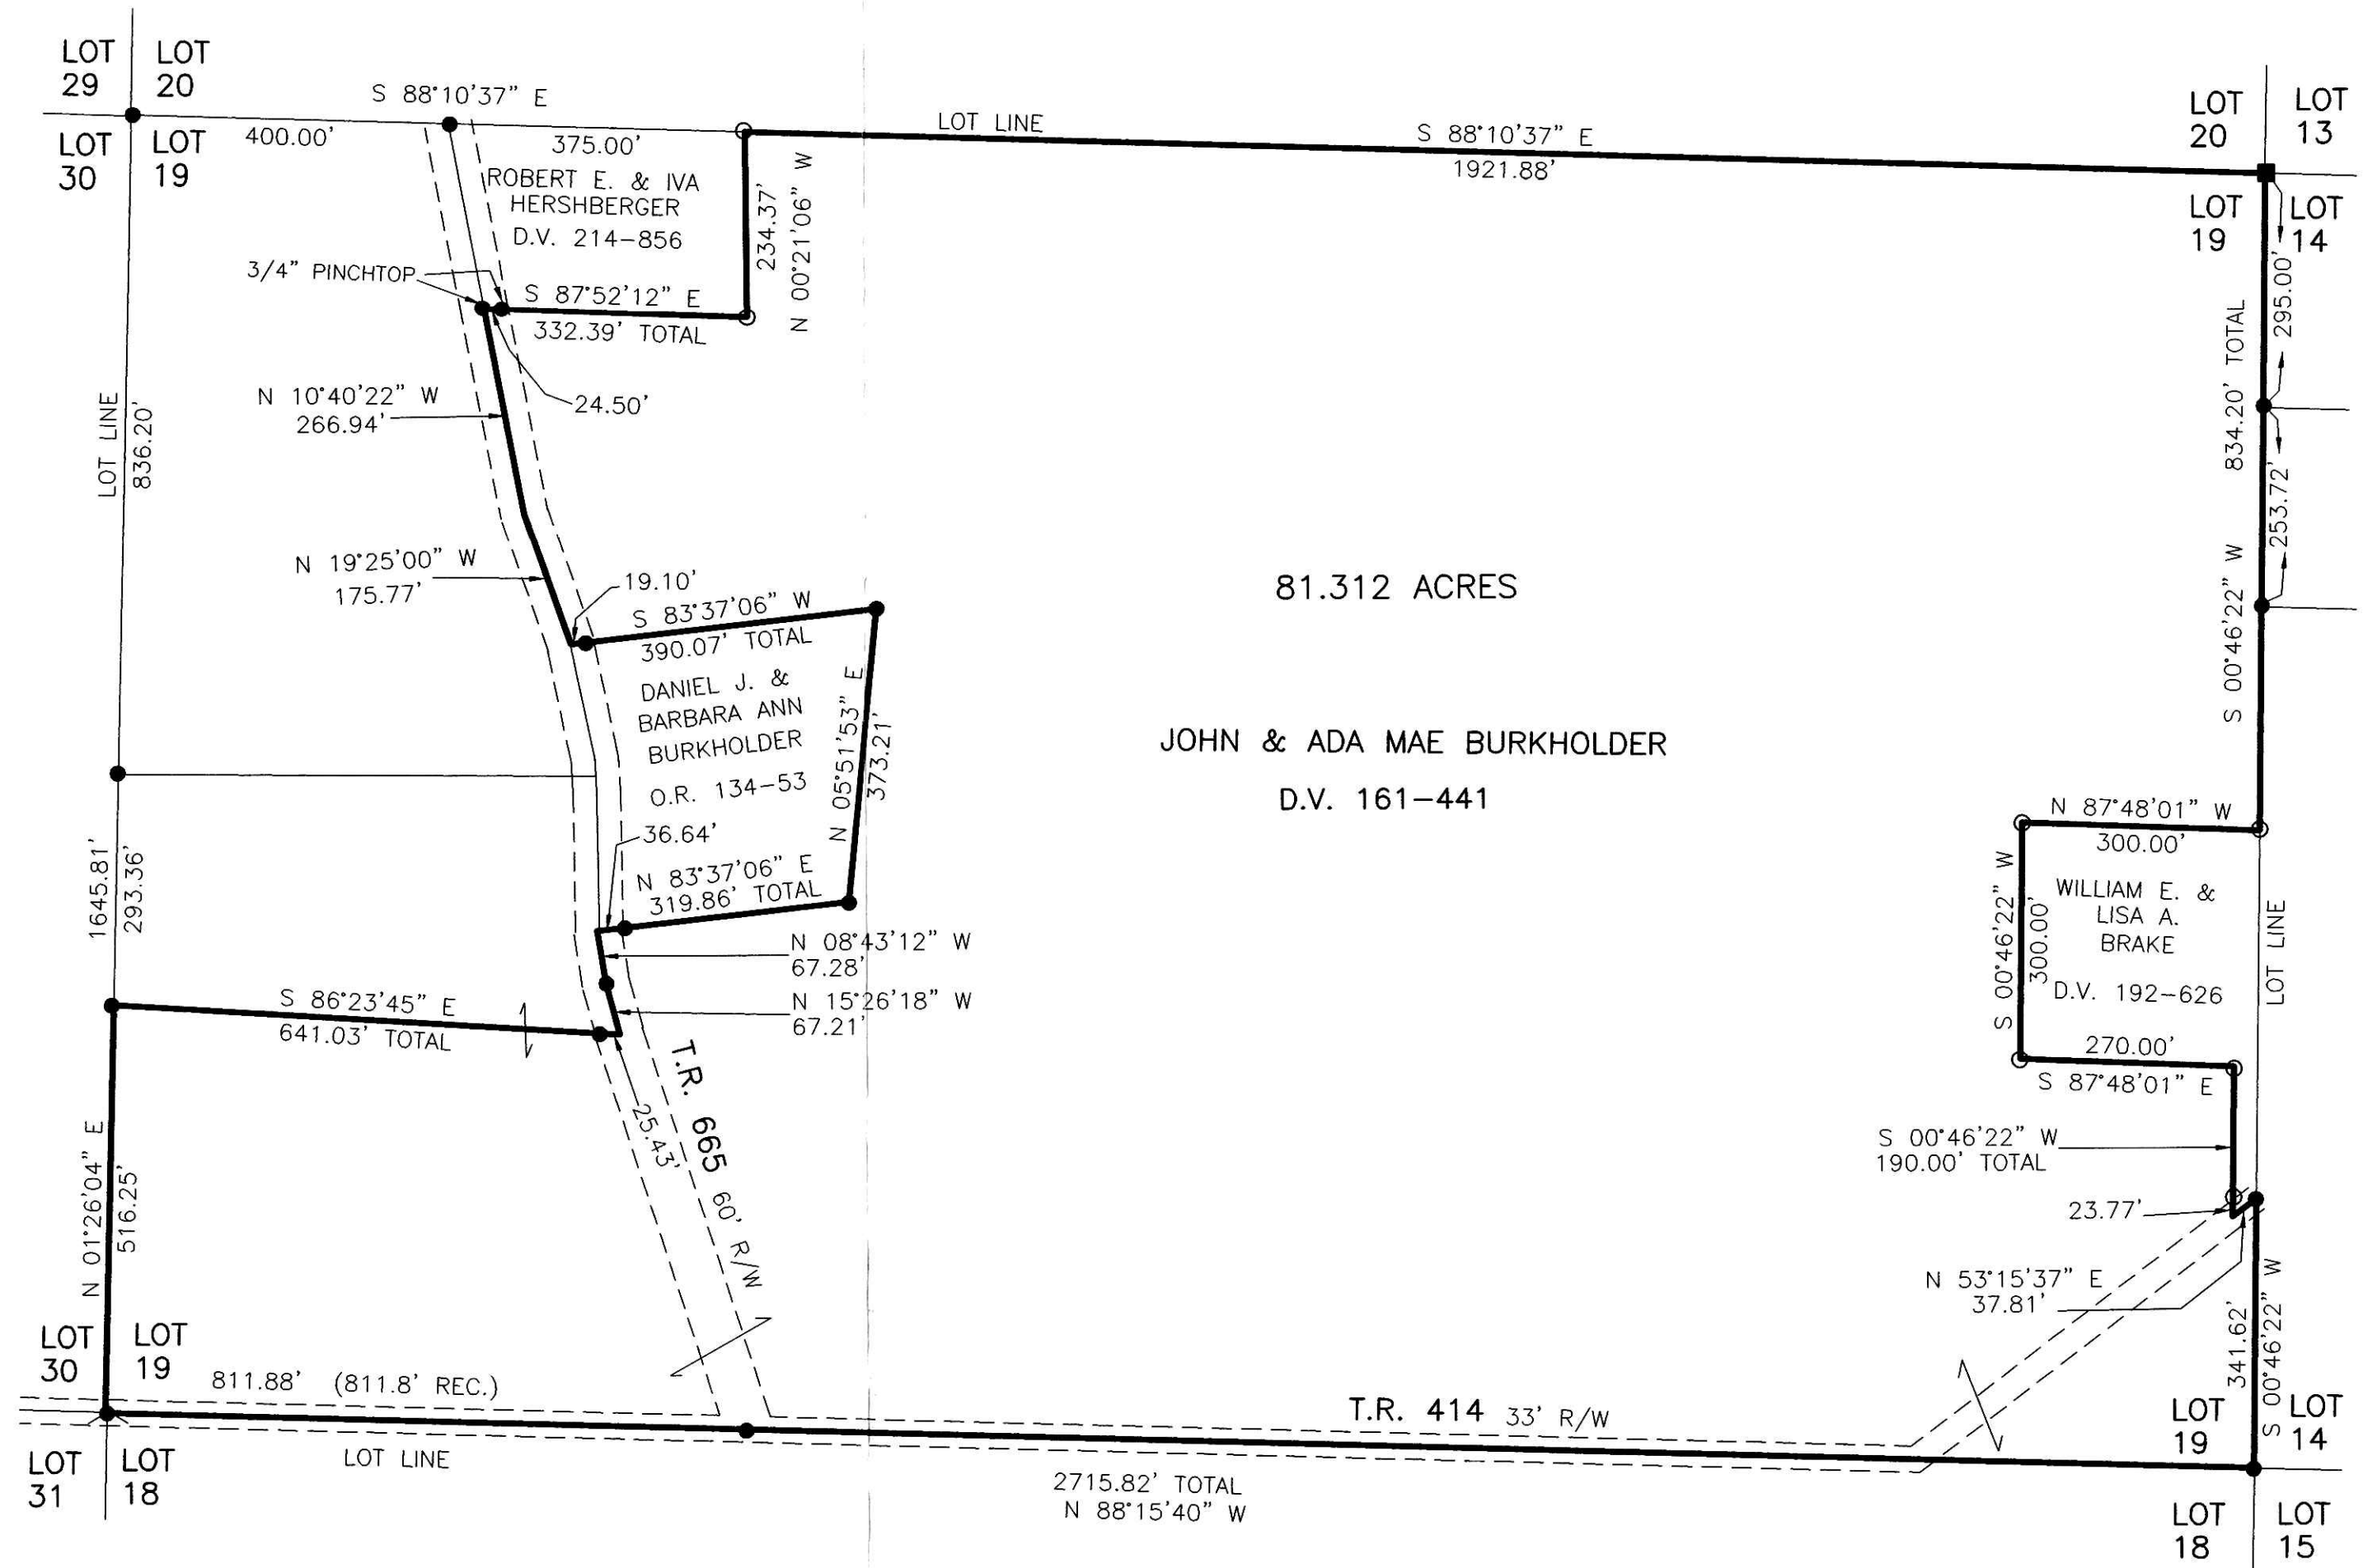

Instrument Book Page  
 200400029936 DR 19 39

4/9/2004