


SALT CREEK TOWNSHIP
S.W. QTR. SECTION 1
T-14 N; R-12 W
HOLMES COUNTY, OHIO

SURVEYED FOR: ANDY MAST

REFERENCES:

- DEED VOL. 165 PAGE 347
- DEED VOL. 177 PAGE 128
- DEED VOL. 198 PAGE 275
- DEED VOL. 208 PAGE 832
- DEED VOL. 233 PAGE 695
- DEED VOL. 243 PAGE 501
- O.R. VOL. 148 PAGES 234, 236 & 238
- PLAT VOL. 4 PAGE 74
- PLAT VOL. 12 PAGE 223
- PLAT VOL. 18 PAGE 607
- BEARINGS FROM PLAT VOL. 18 PAGE 607

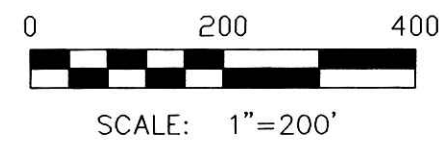

- STONE FOUND
- 5/8" REBAR FOUND UNLESS OTHERWISE NOTED
- △ R.R. SPIKE SET
- 5/8" REBAR WITH I.D. CAP SET I.D. CAP MARKED "BAKER 6938"




I CERTIFY THIS SURVEY TO BE CORRECT TO THE BEST OF MY KNOWLEDGE.

Donald C. Baker
DONALD C. BAKER PS 6938

DATE: MARCH 16, 2004

KES\AEG


File Name: C:\WORK\S-126-04\ERZ

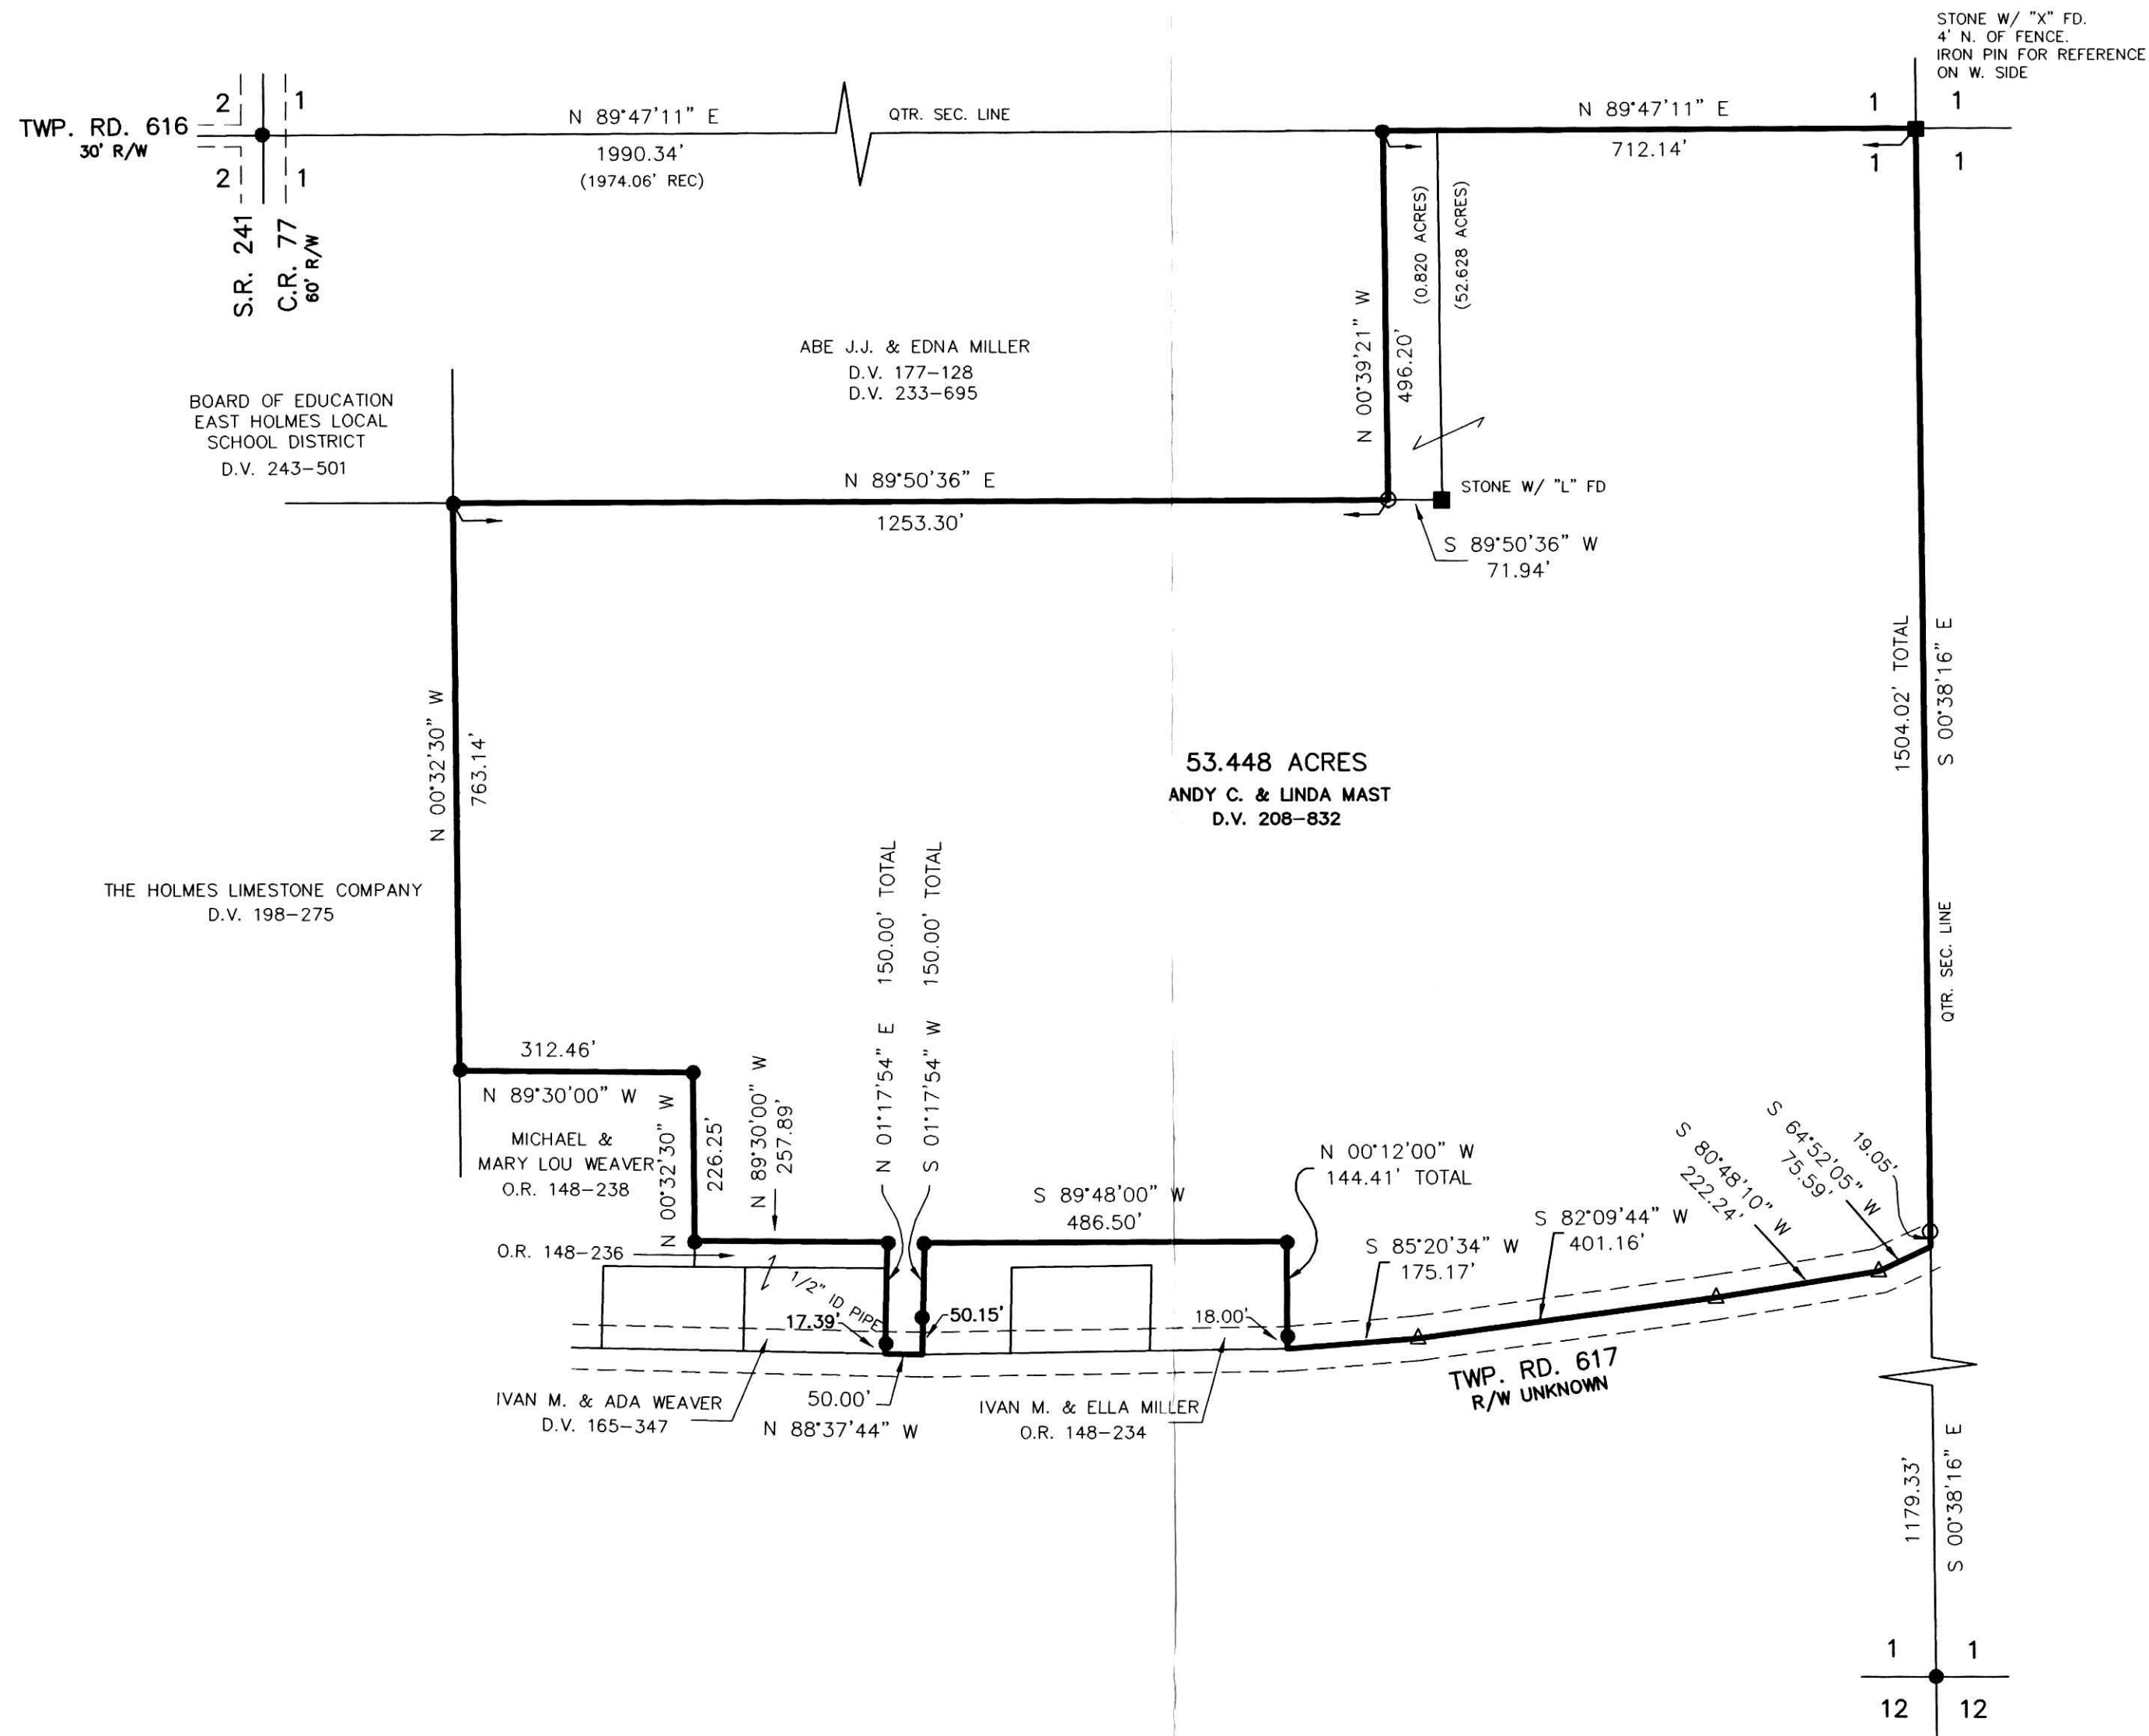

200400029971
PAUL MILLER LAW OFFICE
MILLERSBURG, OH 44654

200400029971
Filed for Record in
HOLMES COUNTY, OH
SALLY MILLER
04-13-2004 At 12:11 PM.
PLAT MED 43.20
OR Book 19 Page 40 - 40
CRV 1171 page 1492

Instrument Book Page
200400029971 OR 19 40

 DONALD C. BAKER SURVEYING
138 N. CLAY ST.
MILLERSBURG, OH 44654
PH. 330-674-4788
FAX: 330-674-6027

PLAT APPROVED

4/13/2004