


# ROAD DEDICATION PLAT

## LOT 11 of the WESTWOOD SUBDIVISION (P.V. 2 PG. 355)

SURVEYED FOR: SCHLABACH BUILDERS

200400029992  
HOLMES COUNTY COMMISSIONERS  
MILLERSBURG, OH

200400029992  
Filed for Record in  
HOLMES COUNTY, OH  
SALLY MILLER  
04-13-2004 At 02:37 PM.  
CNTY MD FLT .00  
OR Book 19 Page 42 - 42  
of vol 171 page 1556

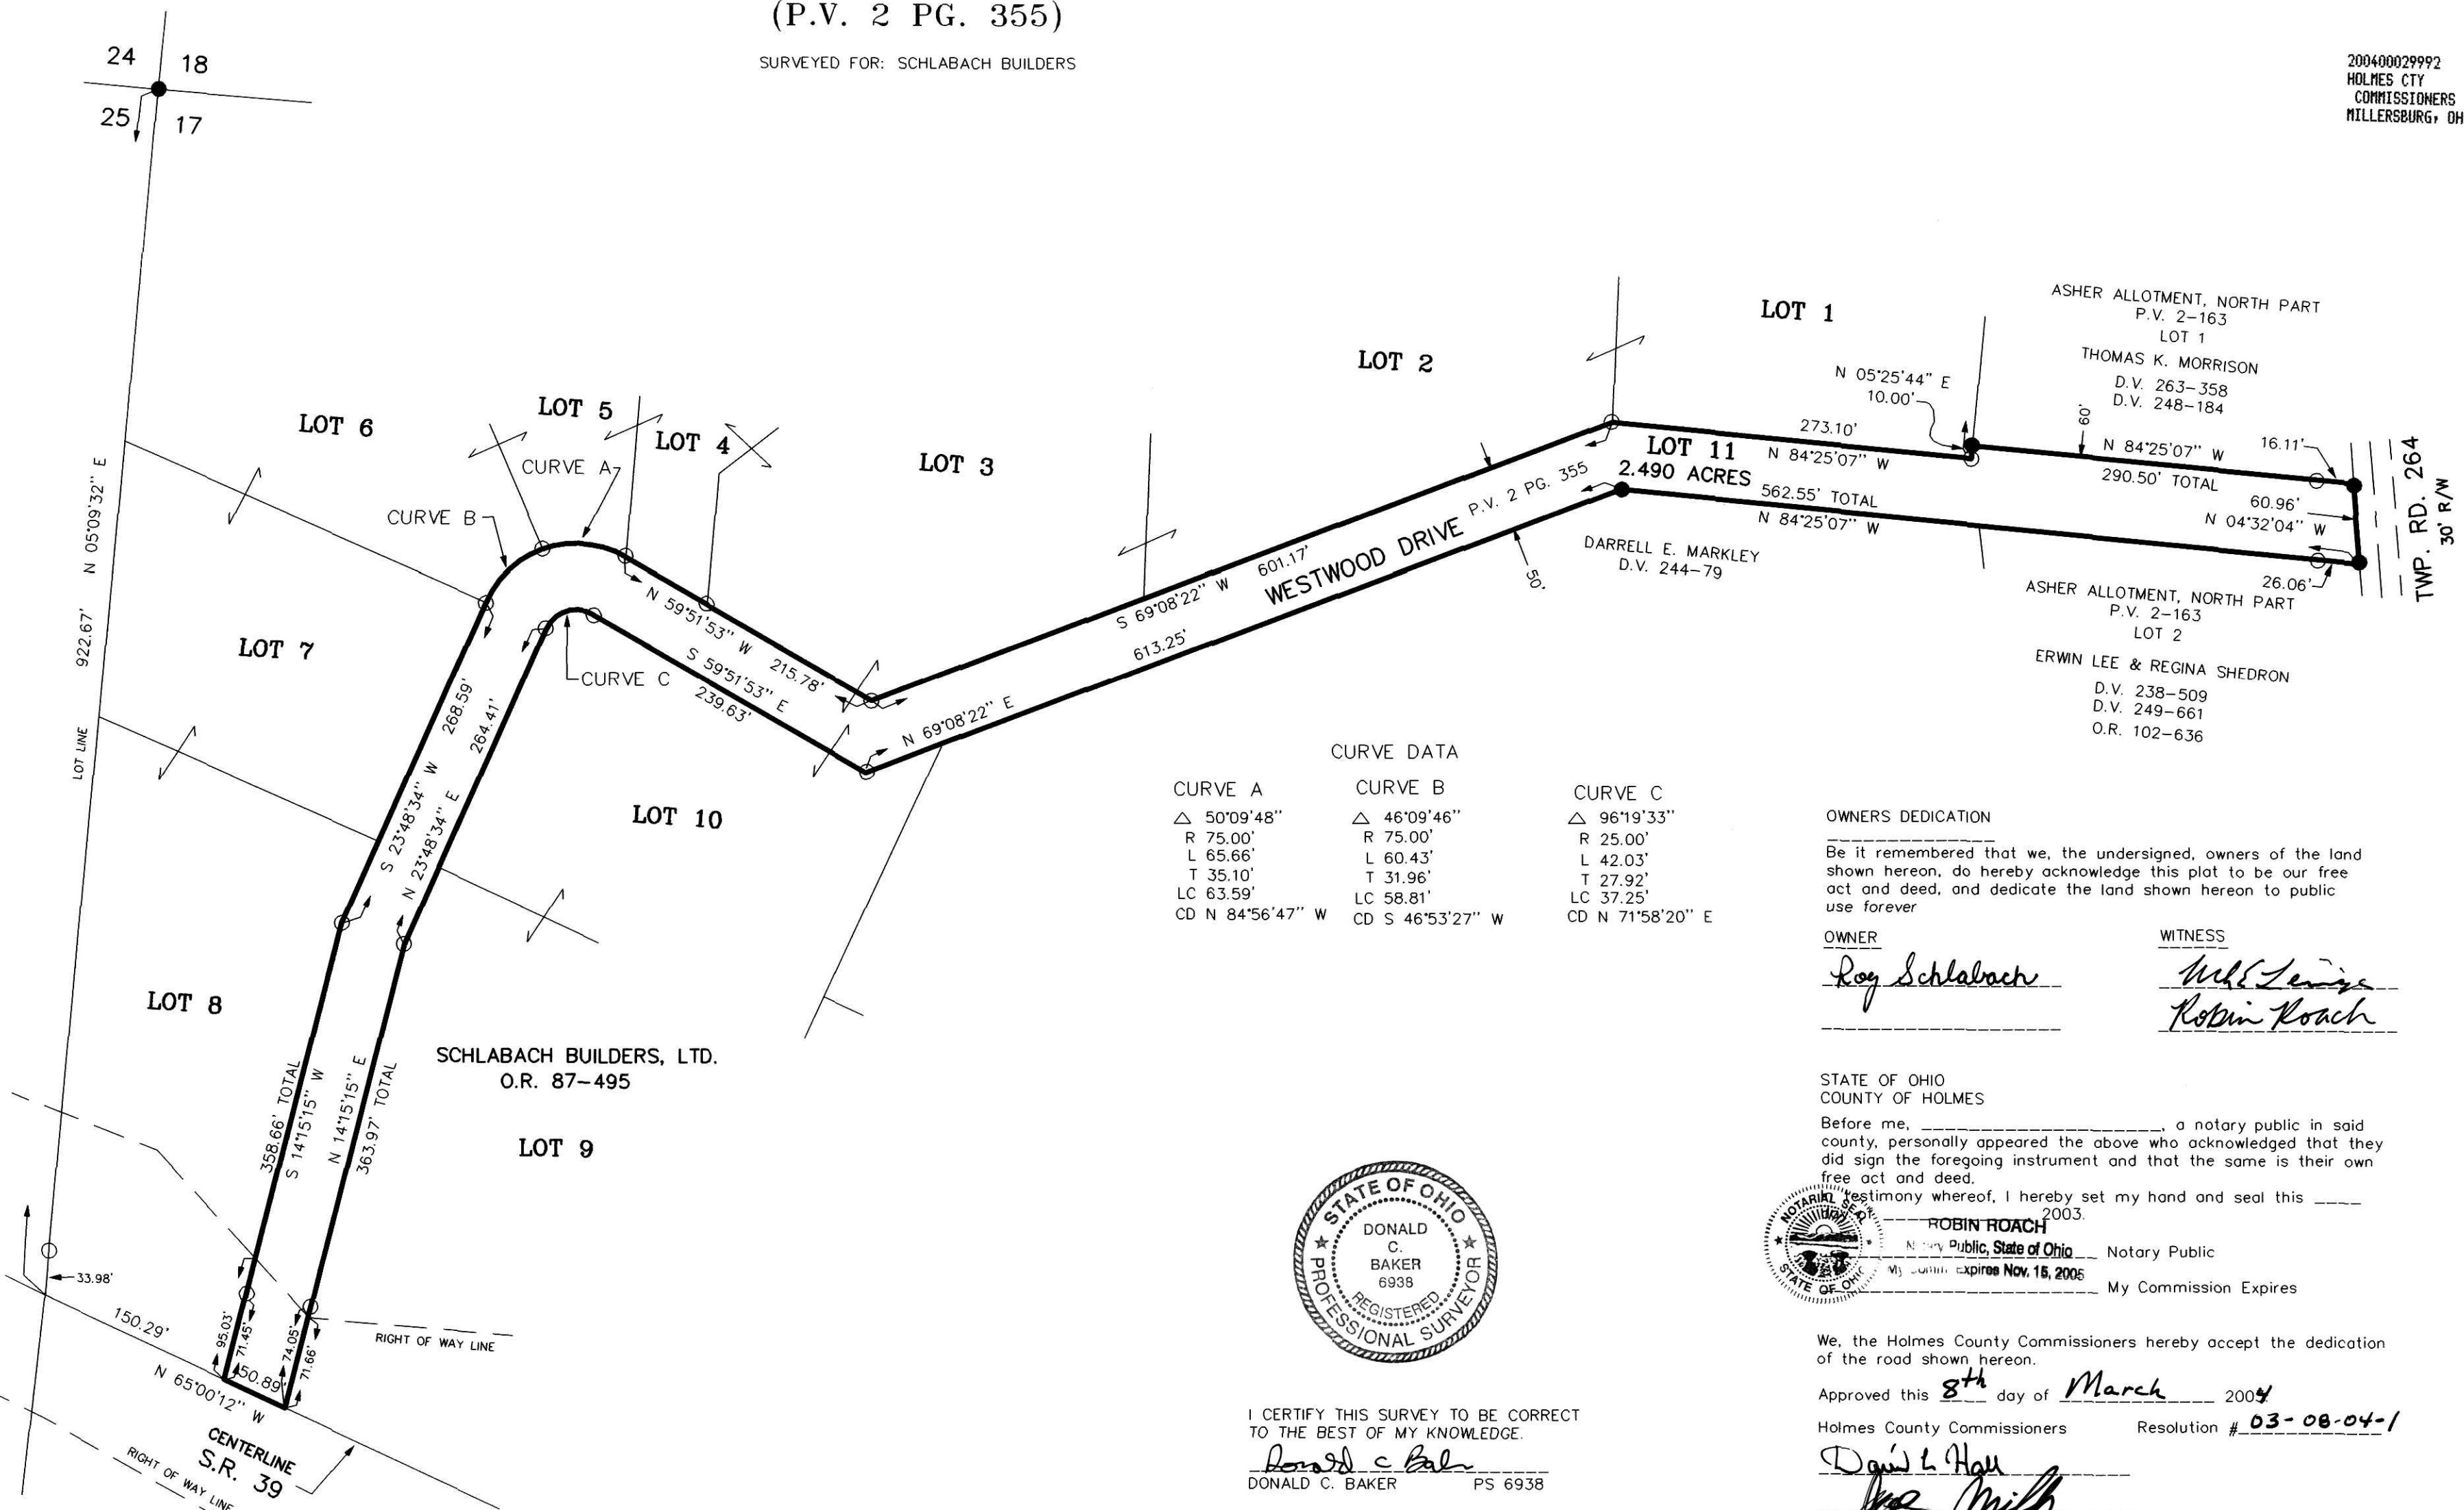

### OWNERS DEDICATION

Be it remembered that we, the undersigned, owners of the land shown hereon, do hereby acknowledge this plat to be our free act and deed, and dedicate the land shown hereon to public use forever

OWNER: Ray Schlabach  
 WITNESS: Robyn Roach

STATE OF OHIO  
COUNTY OF HOLMES

Before me, \_\_\_\_\_, a notary public in said county, personally appeared the above who acknowledged that they did sign the foregoing instrument and that the same is their own free act and deed.



ROBIN ROACH  
Notary Public, State of Ohio  
My Commission Expires Nov. 15, 2005

We, the Holmes County Commissioners hereby accept the dedication of the road shown hereon.


Approved this 8th day of March 2004  
Holmes County Commissioners Resolution # 03-08-04-1

David L. Hall  
Jackie McKeel  
Richard A. Swann

I CERTIFY THIS SURVEY TO BE CORRECT TO THE BEST OF MY KNOWLEDGE.  
Donald C. Baker  
DONALD C. BAKER PS 6938



DONALD C. BAKER SURVEYING  
138 N. CLAY ST.  
MILLERSBURG, OHIO 44654  
PH. 330-674-4788  
FAX 330-674-6027

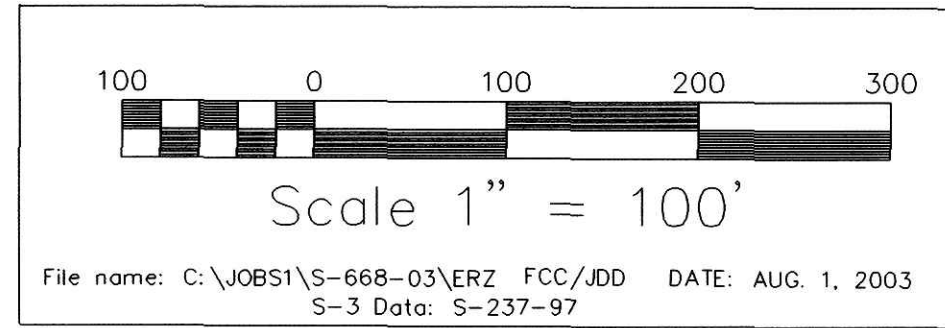

MONROE TOWNSHIP  
1ST. QTR., LOT 17  
T-9N; R-8W  
HOLMES COUNTY, OHIO

- 5/8" REBAR FOUND
- 5/8" REBAR WITH I.D. CAP SET, I.D. CAP MARKED "BAKER 6938"

4/12/04 RJK

TRANSFER NOT NECESSARY  
DATE 4-13-04 Kbb  
REBAR Jackie McKeel