

- STONE FOUND
- ▲ R.R. SPIKE FOUND
- 5/8" REBAR FOUND
- 5/8" REBAR WITH I.D. CAP SET I.D. CAP MARKED "BAKER 6938"

KNOX TOWNSHIP  
 4TH. QTR. LOT 30  
 T-9 N; R-9 W  
 HOLMES COUNTY, OHIO

SURVEYED FOR: DAN SKOLMUTCH

Instrument Book Page  
200400030156 OR 19 49


REFERENCES:

- DEED VOL. 167 PAGE 190
- DEED VOL. 260 PAGE 118
- DEED VOL. 234 PAGE 570
- PLAT VOL. 7 PAGE 482
- PLAT VOL. 10 PAGE 712
- PLAT VOL. 18 PAGE 20
- BEARINGS FROM PLAT VOL. 10 PAGE 712

INDEXED

200400030156  
 Filed for Record in  
 HOLMES COUNTY, OH  
 SALLY MILLER  
 04-23-2004 At 10:38 a.m.  
 SMALL PLAT 40.00  
 OR Book 19 Page 49 - 49  
 or vol 171 pages 2301 + 2304

200400030156  
 SAMUEL M  
 STEINEL ATTY  
 MILLERSBURG, OH

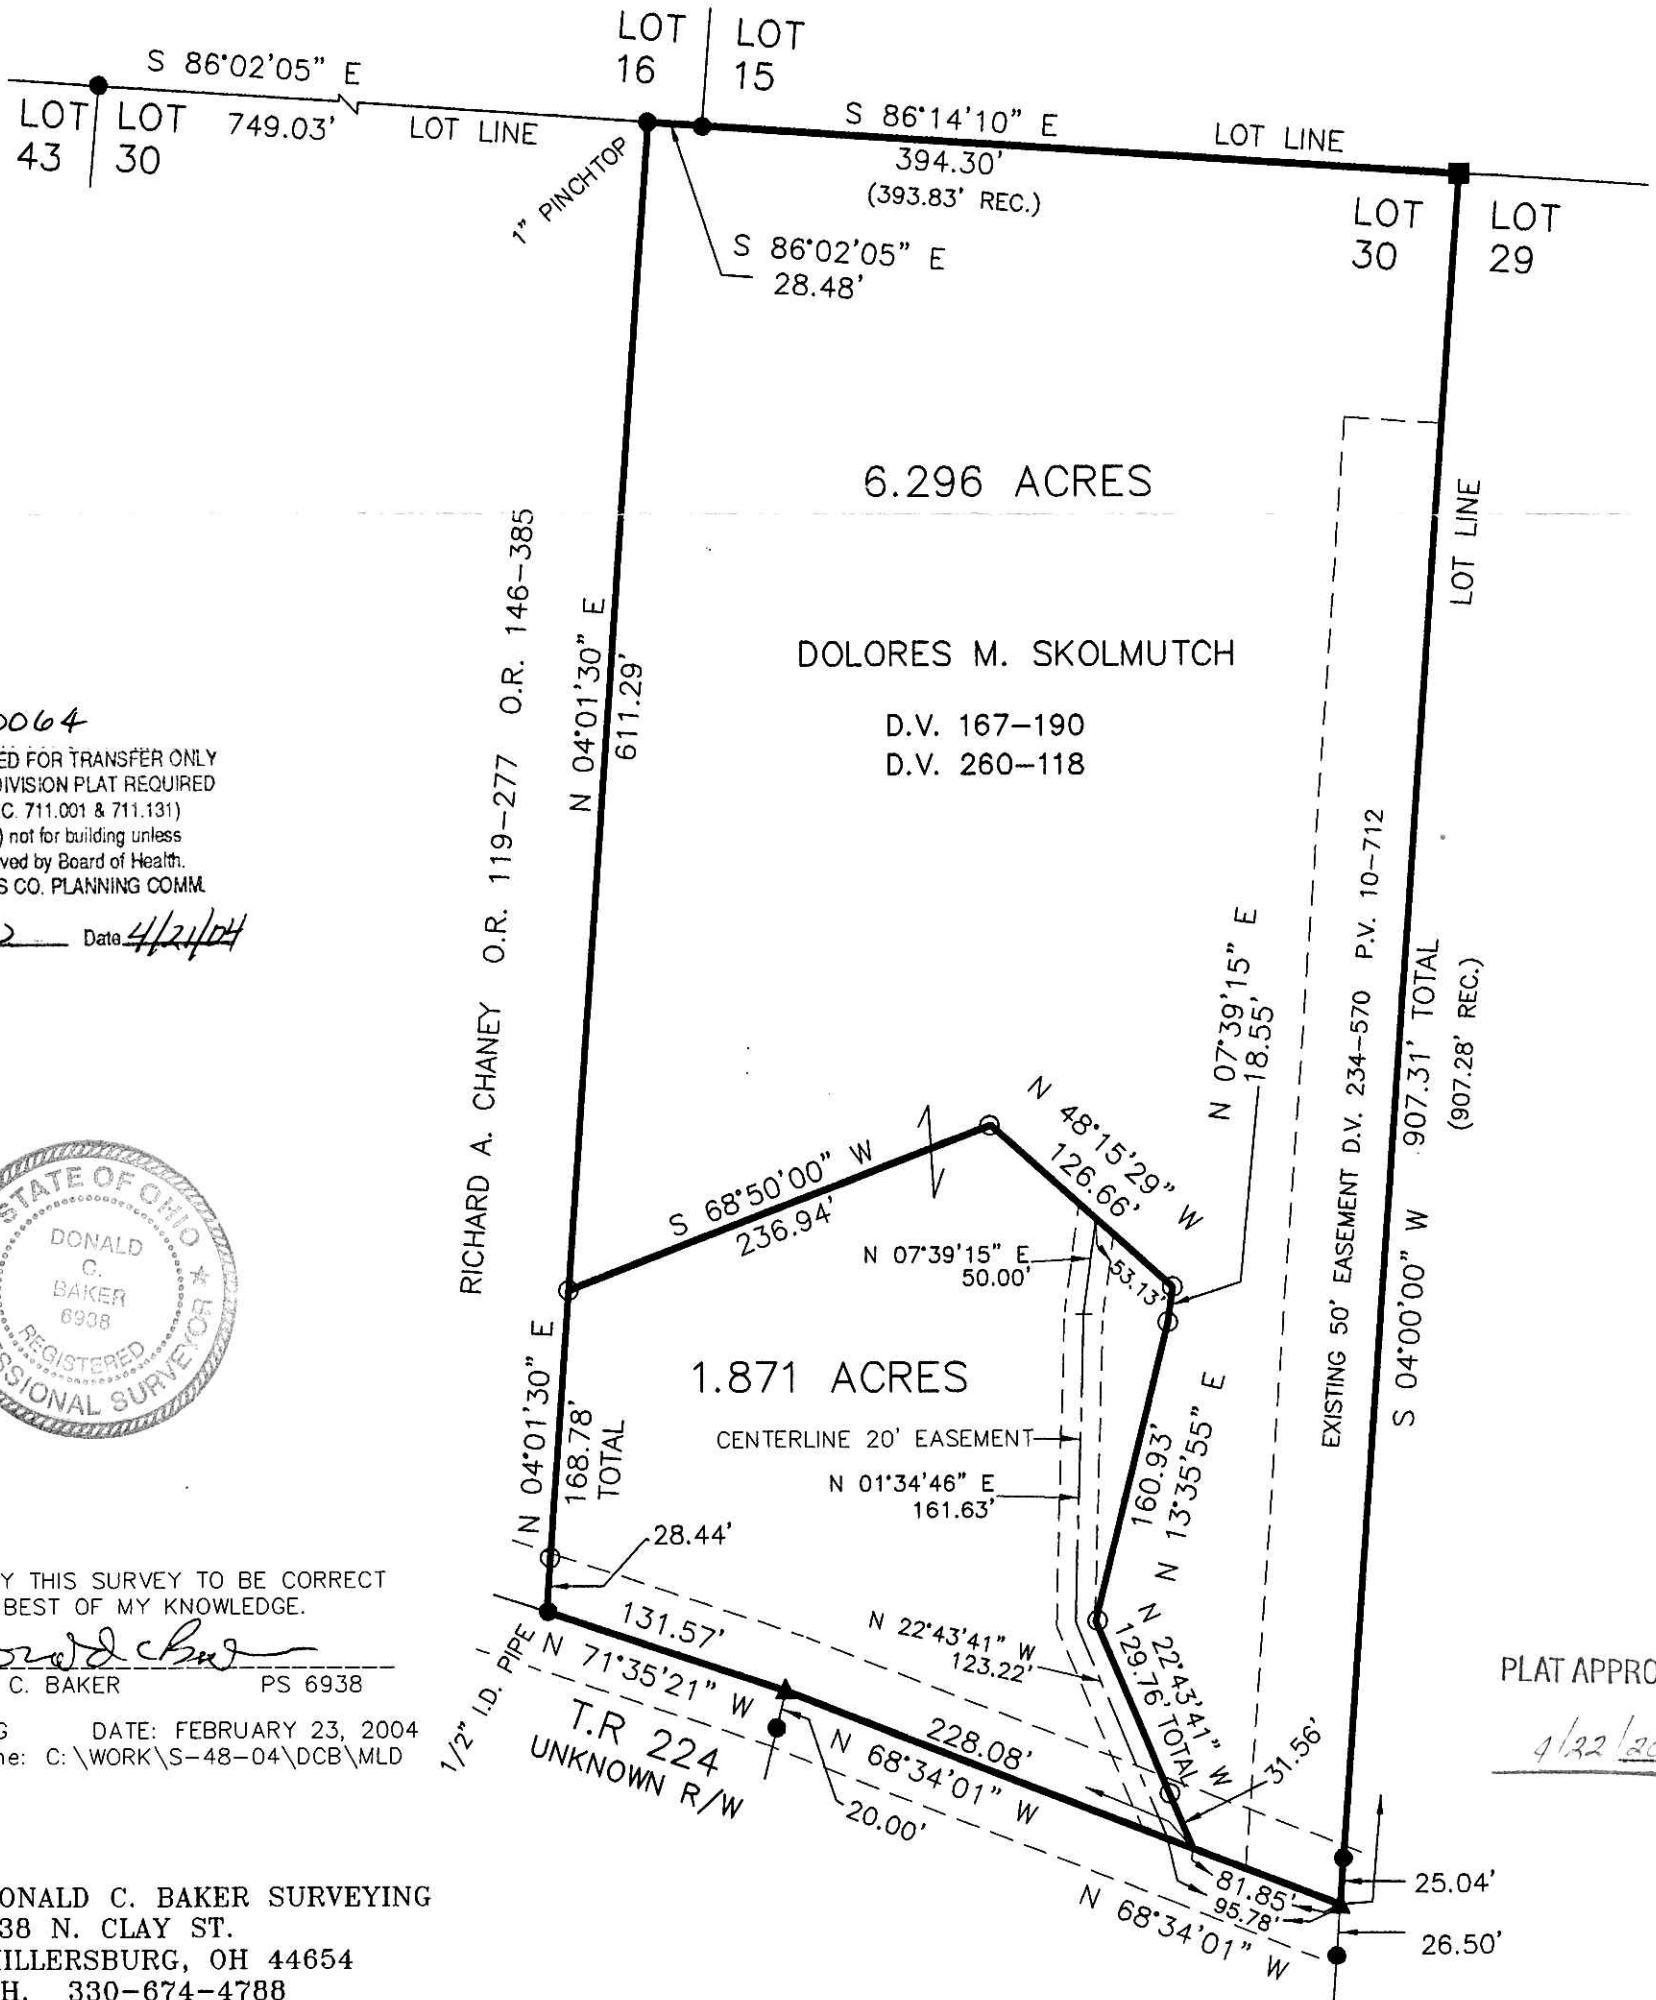

040064  
 APPROVED FOR TRANSFER ONLY  
 NO SUBDIVISION PLAT REQUIRED  
 (O.R.C. 711.001 & 711.131)  
 Lot(s) not for building unless  
 approved by Board of Health.  
 HOLMES CO. PLANNING COMM.  
 By AW Date 4/21/04



I CERTIFY THIS SURVEY TO BE CORRECT TO THE BEST OF MY KNOWLEDGE.

Donald C. Baker  
DONALD C. BAKER PS 6938

KES\AEG DATE: FEBRUARY 23, 2004  
File Name: C:\WORK\S-48-04\DCB\MLD

DONALD C. BAKER SURVEYING  
 138 N. CLAY ST.  
 MILLERSBURG, OH 44654  
 PH. 330-674-4788  
 FAX: 330-674-6027

PLAT APPROVED

4/22/2004