

INDEXED

Instrument Book Page  
200400030351 OR 19 58

KILLBUCK TOWNSHIP  
S.W. QTR. SECTION 5  
T-8 N; R-7 W  
HOLMES COUNTY, OHIO

SURVEYED FOR: NATHAN GLICK



200400030351  
Filed for Record in  
HOLMES COUNTY, OH  
SALLY MILLER  
05-03-2004 At 03:47 PM.  
SMALL PLAT 40.00  
OR Book 19 Page 58 -  
OR vol 171 page 3293

REFERENCES:


O.R. VOL. 170 PAGES 3356 & 3442  
PLAT VOL. 2 PAGE 269  
PLAT VOL. 17 PAGE 505  
BEARINGS FROM PLAT VOL. 17 PAGE 505

REPLAT OF LOT 2  
OF NORTHRIDGE DEVELOPMENT  
P.V. 2-269  
BAKER LAND COMPANY  
D.V. 278-182

200400030351  
HEARTLAND TITLE AGENCY, LLC

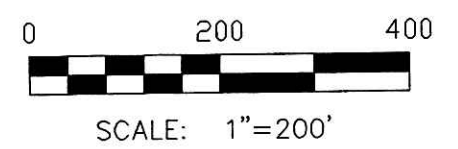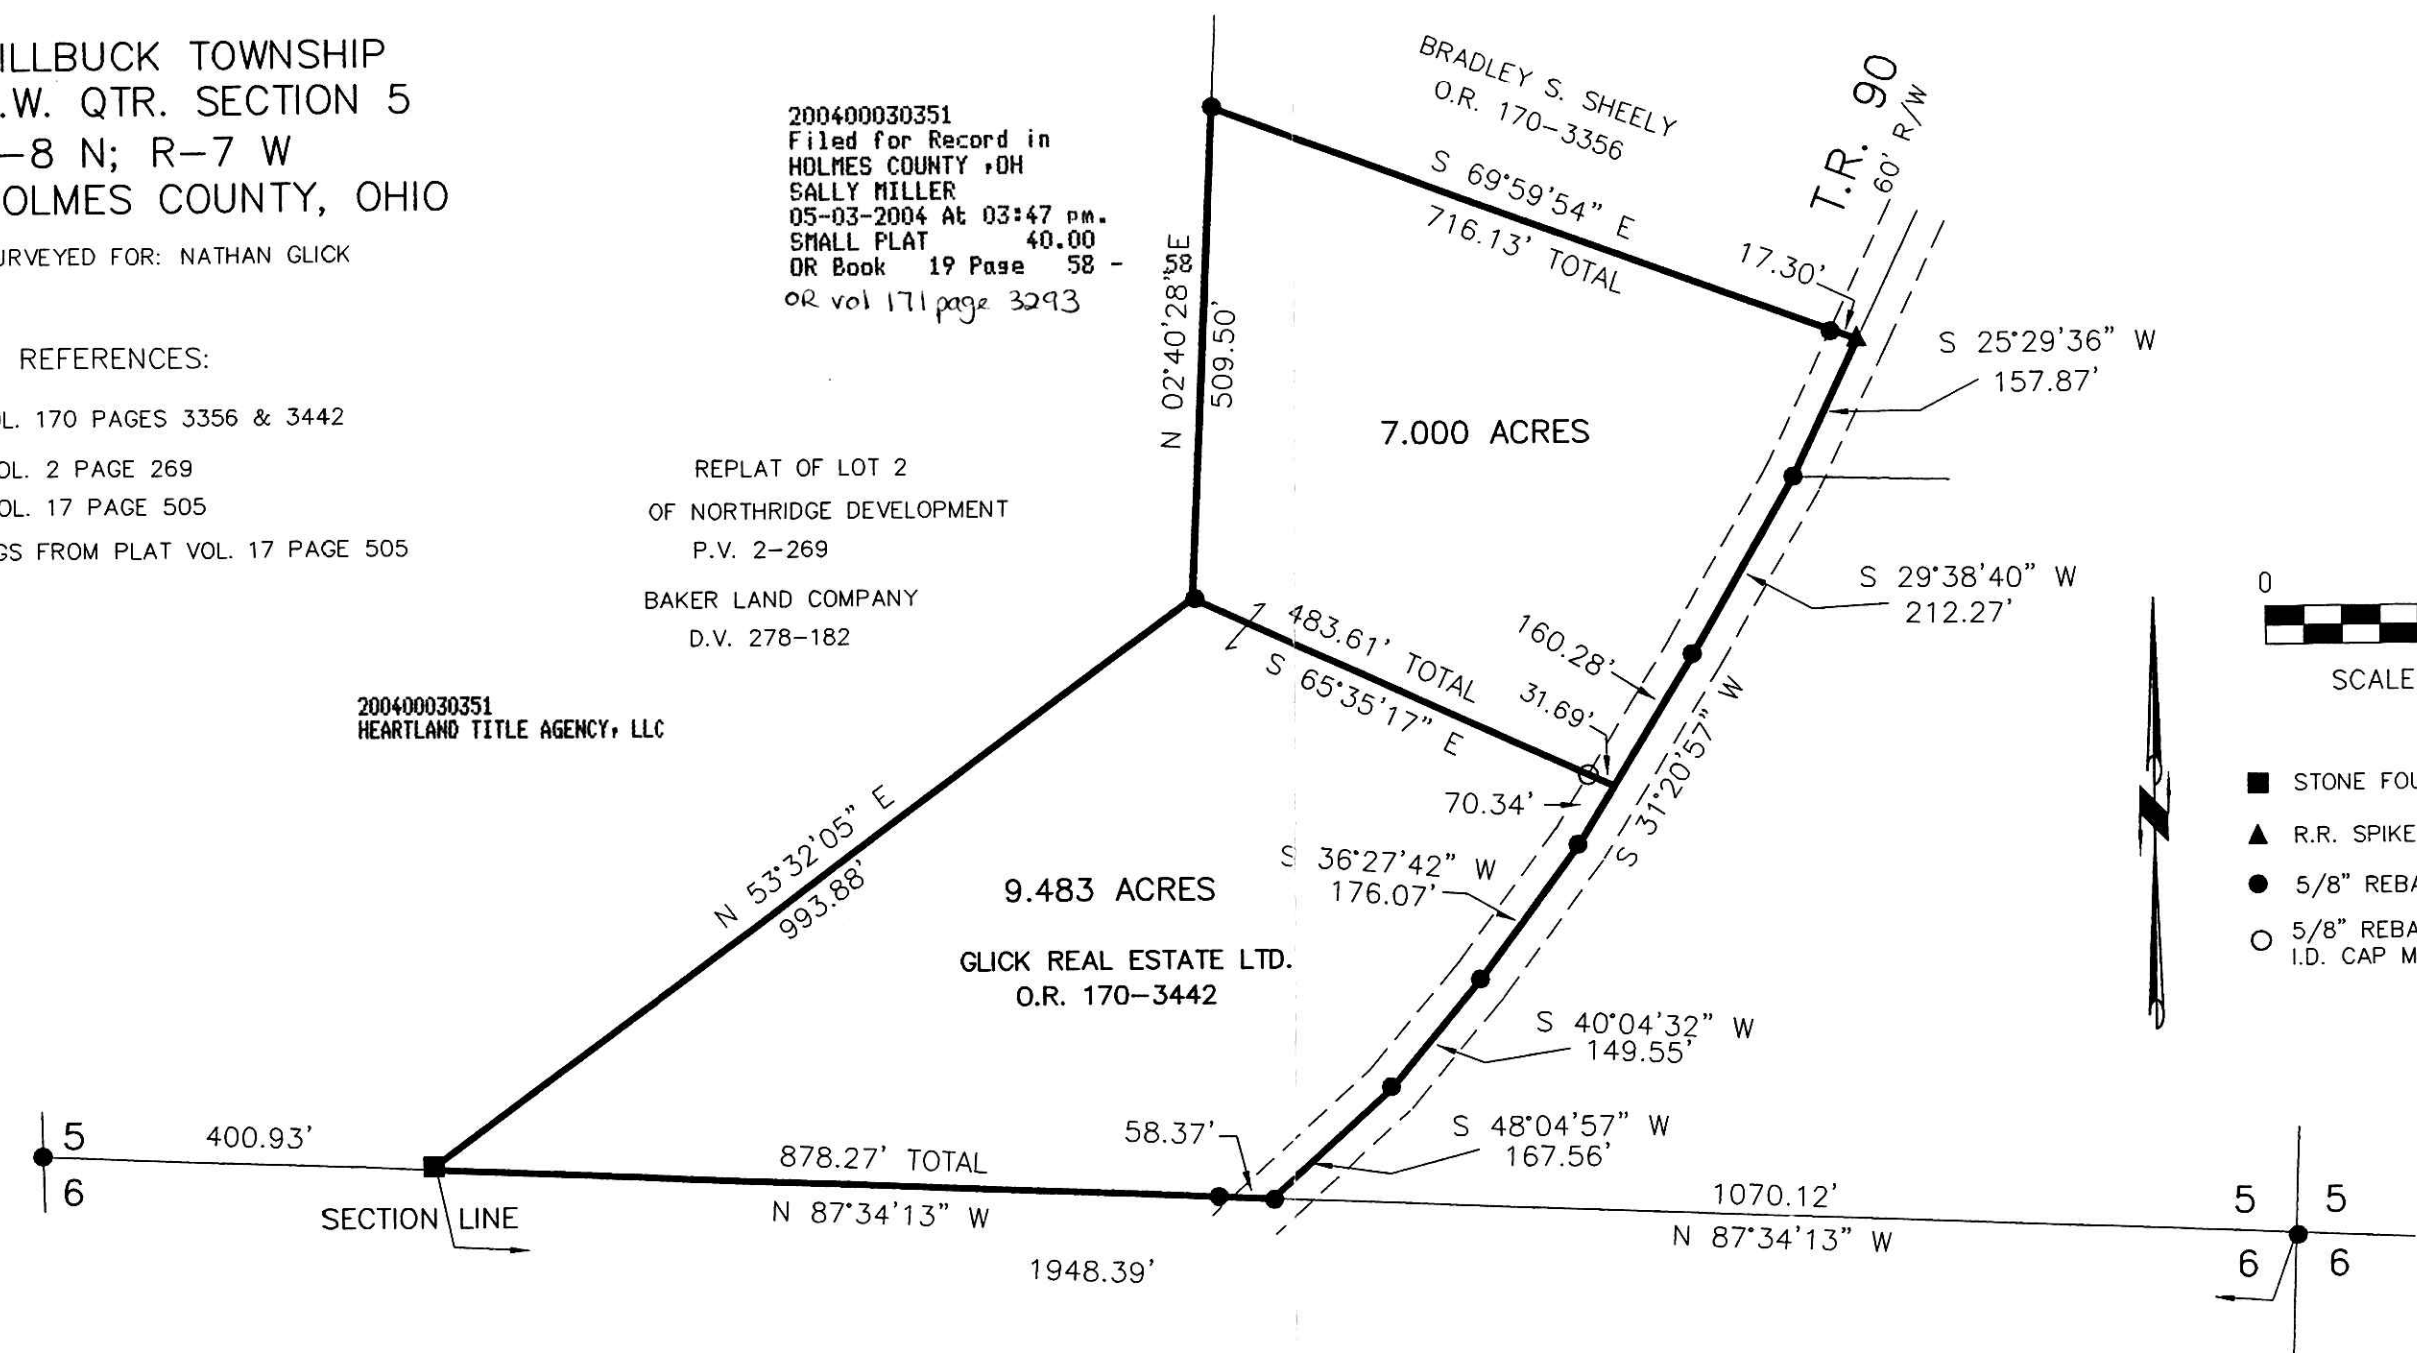

- STONE FOUND
- ▲ R.R. SPIKE FOUND
- 5/8" REBAR FOUND
- 5/8" REBAR WITH I.D. CAP SET I.D. CAP MARKED "BAKER 6938"

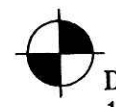

DONALD C. BAKER SURVEYING  
138 N. CLAY ST.  
MILLERSBURG, OH 44654  
PH. 330-674-4788  
FAX: 330-674-6027

I CERTIFY THIS SURVEY TO BE CORRECT TO THE BEST OF MY KNOWLEDGE.

*Donald C. Baker*  
DONALD C. BAKER PS 6938  
FDB/AEG DATE: APRIL 6, 2004  
File Name: C:\JOBS\S-210-04\FDB



PLAT 77437  
4/20/2004 B