


REFERENCES

DEED VOL. 259 PAGE 127
DEED VOL. 236 PAGE 749
PLAT VOL. 10 PAGE 234
PLAT VOL. 5 PAGE 110
BEARINGS FROM PLAT VOL 10 PAGE 234

WALNUT CREEK TOWNSHIP
1ST. QTR., LOT 13
T-9 N; R-5 W
HOLMES COUNTY, OHIO

SURVEYED FOR: ROY J. WEAVER


200400030389
Filed for Record in
HOLMES COUNTY, OH
SALLY MILLER
05-05-2004 At 11:54 am.
SMALL PLAT 40.00
OR Book 19 Page 61 - 61
or vol 171 page 3479

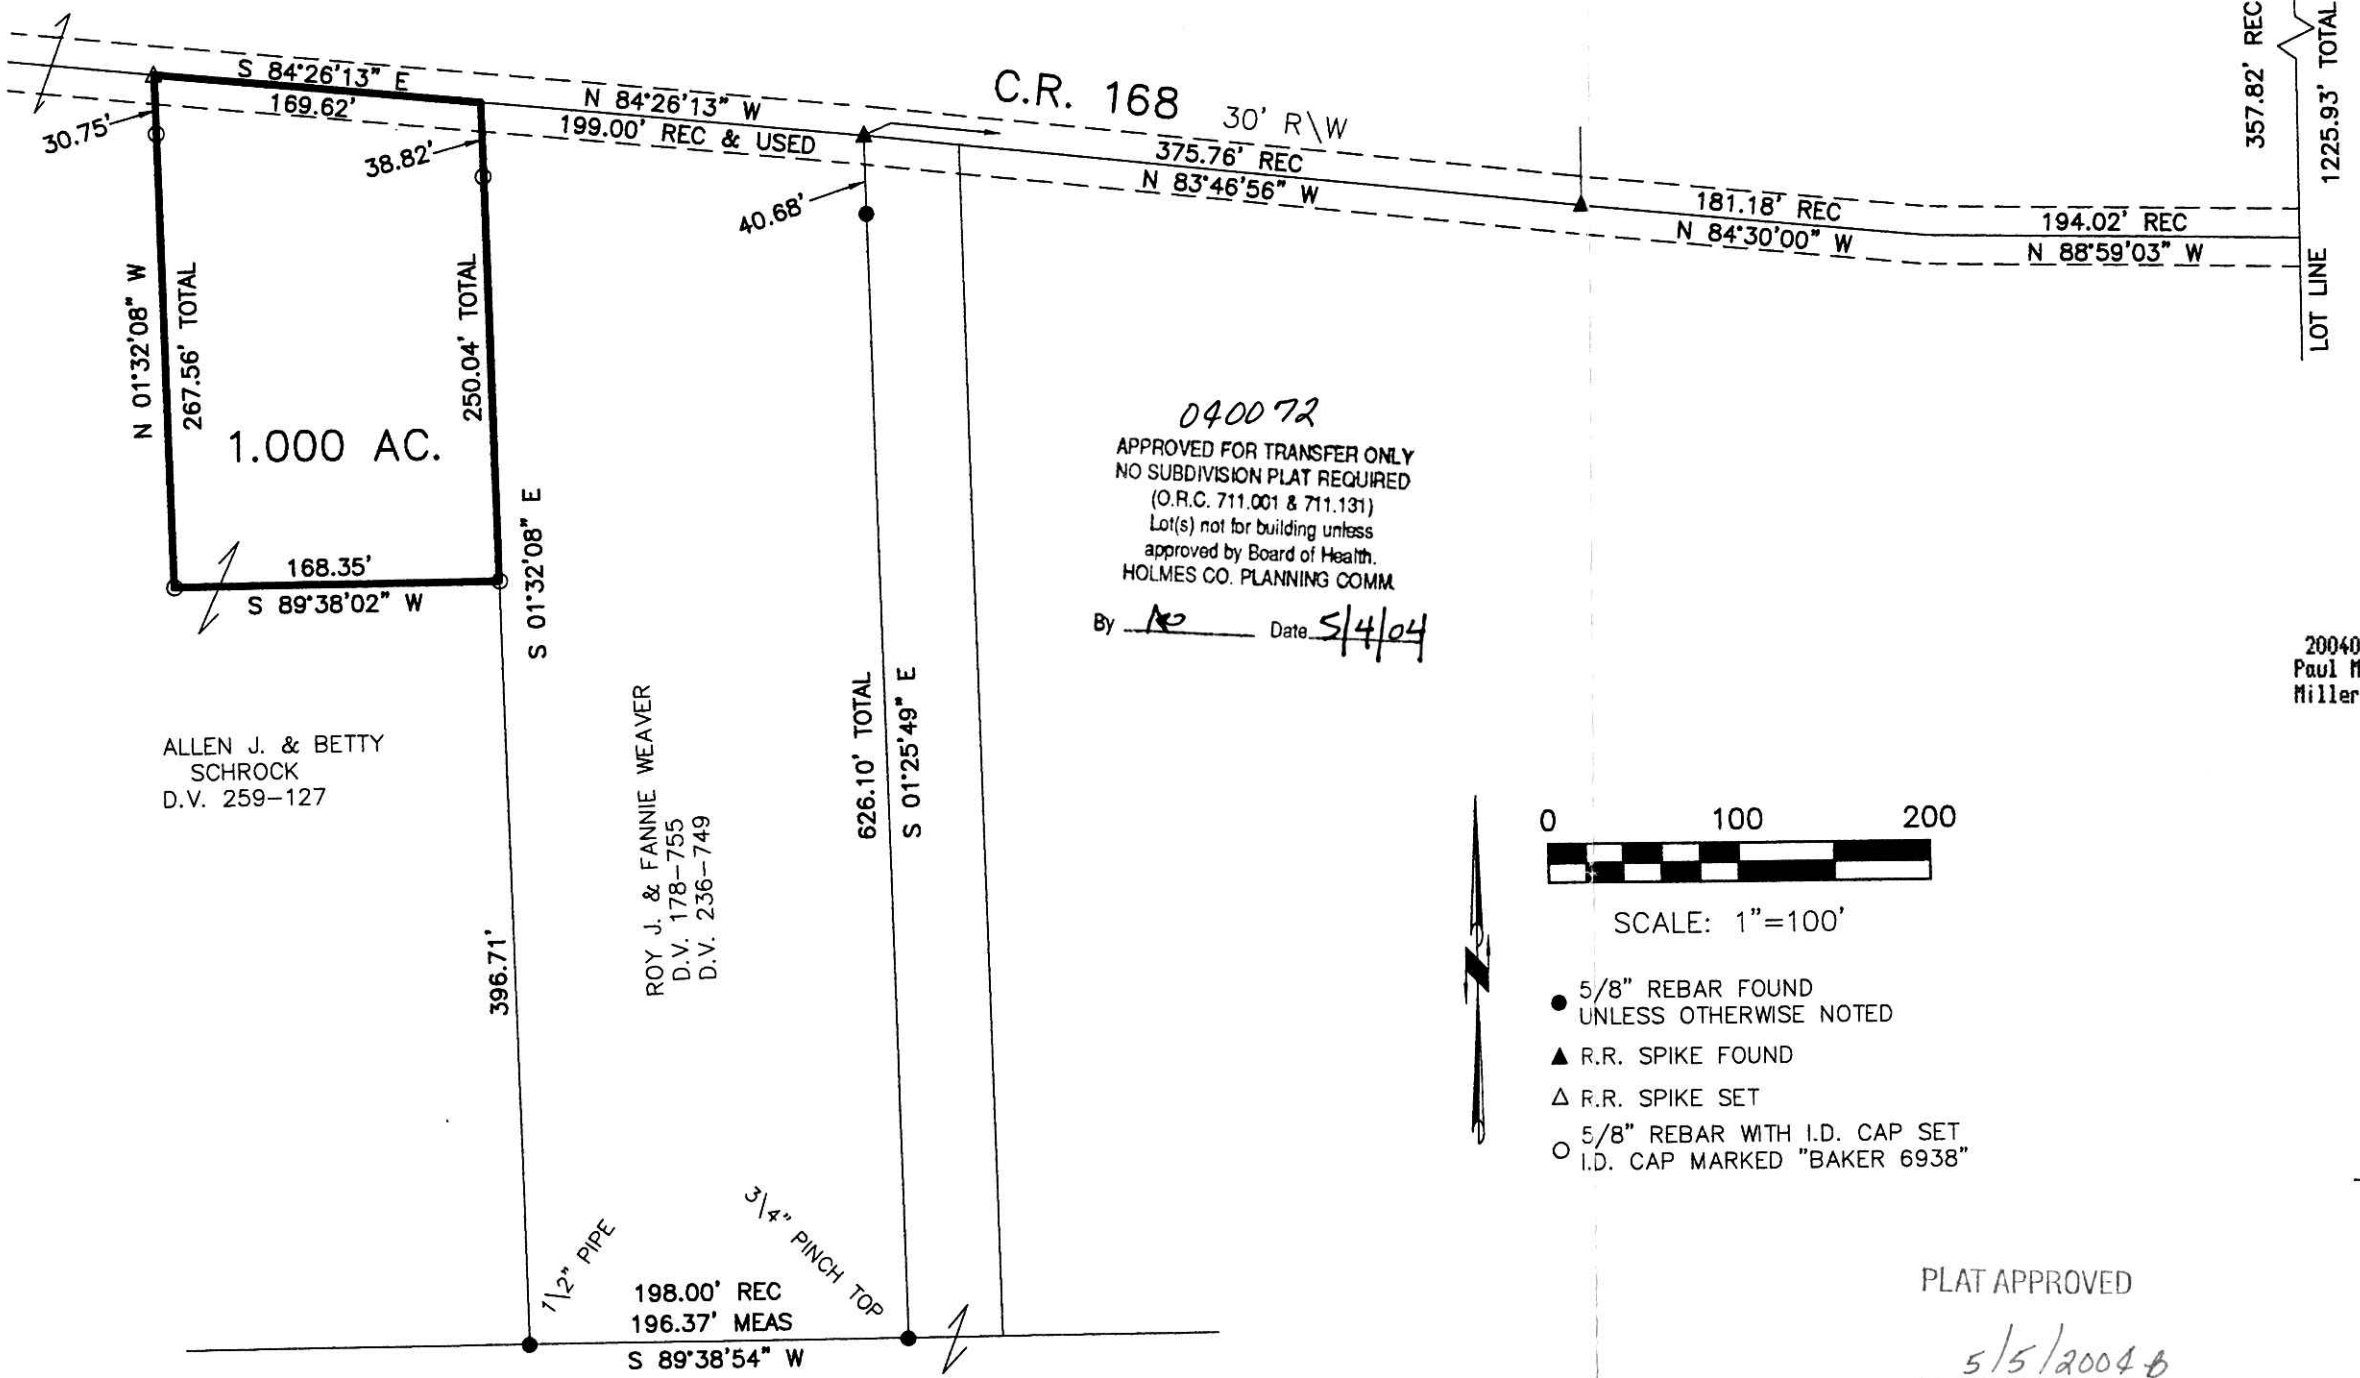

040072
APPROVED FOR TRANSFER ONLY
NO SUBDIVISION PLAT REQUIRED
(O.R.C. 711.001 & 711.131)
Lot(s) not for building unless
approved by Board of Health.
HOLMES CO. PLANNING COMM
By RB Date 5/4/04



200400030389
Paul Miller Law Office
Millersburg, OH 44654

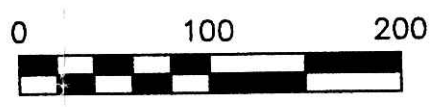


SCALE: 1"=100'

- 5/8" REBAR FOUND UNLESS OTHERWISE NOTED
- ▲ R.R. SPIKE FOUND
- △ R.R. SPIKE SET
- 5/8" REBAR WITH I.D. CAP SET
- I.D. CAP MARKED "BAKER 6938"

I CERTIFY THIS SURVEY TO BE CORRECT TO THE BEST OF MY KNOWLEDGE.

Donald C Baker
DONALD C. BAKER P.S. 6938
DATE: FEB. 9, 2004

DCB\ERZ
File Name: WORK2\S-41-04

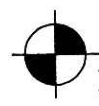

DONALD C. BAKER SURVEYING
138 N. CLAY ST.
MILLERSBURG, OHIO, 44654
PH. 330-674-4788
FAX. 330-674-6027

PLAT APPROVED

5/5/2004 B