


HARDY TOWNSHIP
S.W. QTR. SECTION 5
T-9 N; R-6 W
1ST. QTR., LOT 14
T-9 N; R-7 W
HOLMES COUNTY, OHIO
 SURVEYED FOR: ADA SCHLABACH

Instrument 200400030441 DR Book Page 19 64

INDEXED

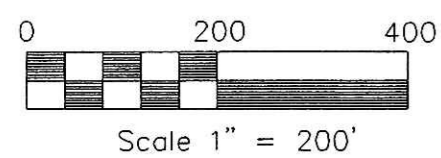

200400030441
 Filed for Record in
 HOLMES COUNTY, OH
 SALLY MILLER
 05-07-2004 At 03:20 pm.
 SMALL PLAT 40.00
 DR Book 19 Page 64 - 64

- 5/8" REBAR FOUND UNLESS OTHERWISE NOTED
- ▲ R.R. SPIKE FOUND
- △ R.R. SPIKE SET
- 5/8" REBAR WITH I.D. CAP SET I.D. CAP MARKED "BAKER 6938"

REFERENCES:

- DEED VOL. 248 PAGE 559
- DEED VOL. 277 PAGE 440
- DEED VOL. 226 PAGE 511
- O.R. VOL. 169 PAGES 491 & 494
- PLAT VOL. 7 PAGE 779
- PLAT VOL. 12 PAGE 650
- PLAT VOL. 10 PAGE 158
- PLAT VOL. 10 PAGE 441
- PLAT VOL. 17 PAGE 124
- PLAT VOL. 17 PAGE 186
- PLAT VOL. 13 PAGE 4
- PLAT VOL. 5 PAGE 44

200400030441
 RONALD L REHR ESSR
 2922 CLEVELAND RD
 WOODSTER, OH 44691


BEARINGS FROM PLAT VOL 10 PAGE 929

LOT 15 LOT 14
 LOT 20 LOT 19



I CERTIFY THIS SURVEY TO BE CORRECT TO THE BEST OF MY KNOWLEDGE.
Donald C. Baker
 DONALD C. BAKER P.S. 6938

FEB. 28, 2003
 REVISED: APRIL 21, 2004
 C:\JOBS1\S-108-03 FDB/FCC

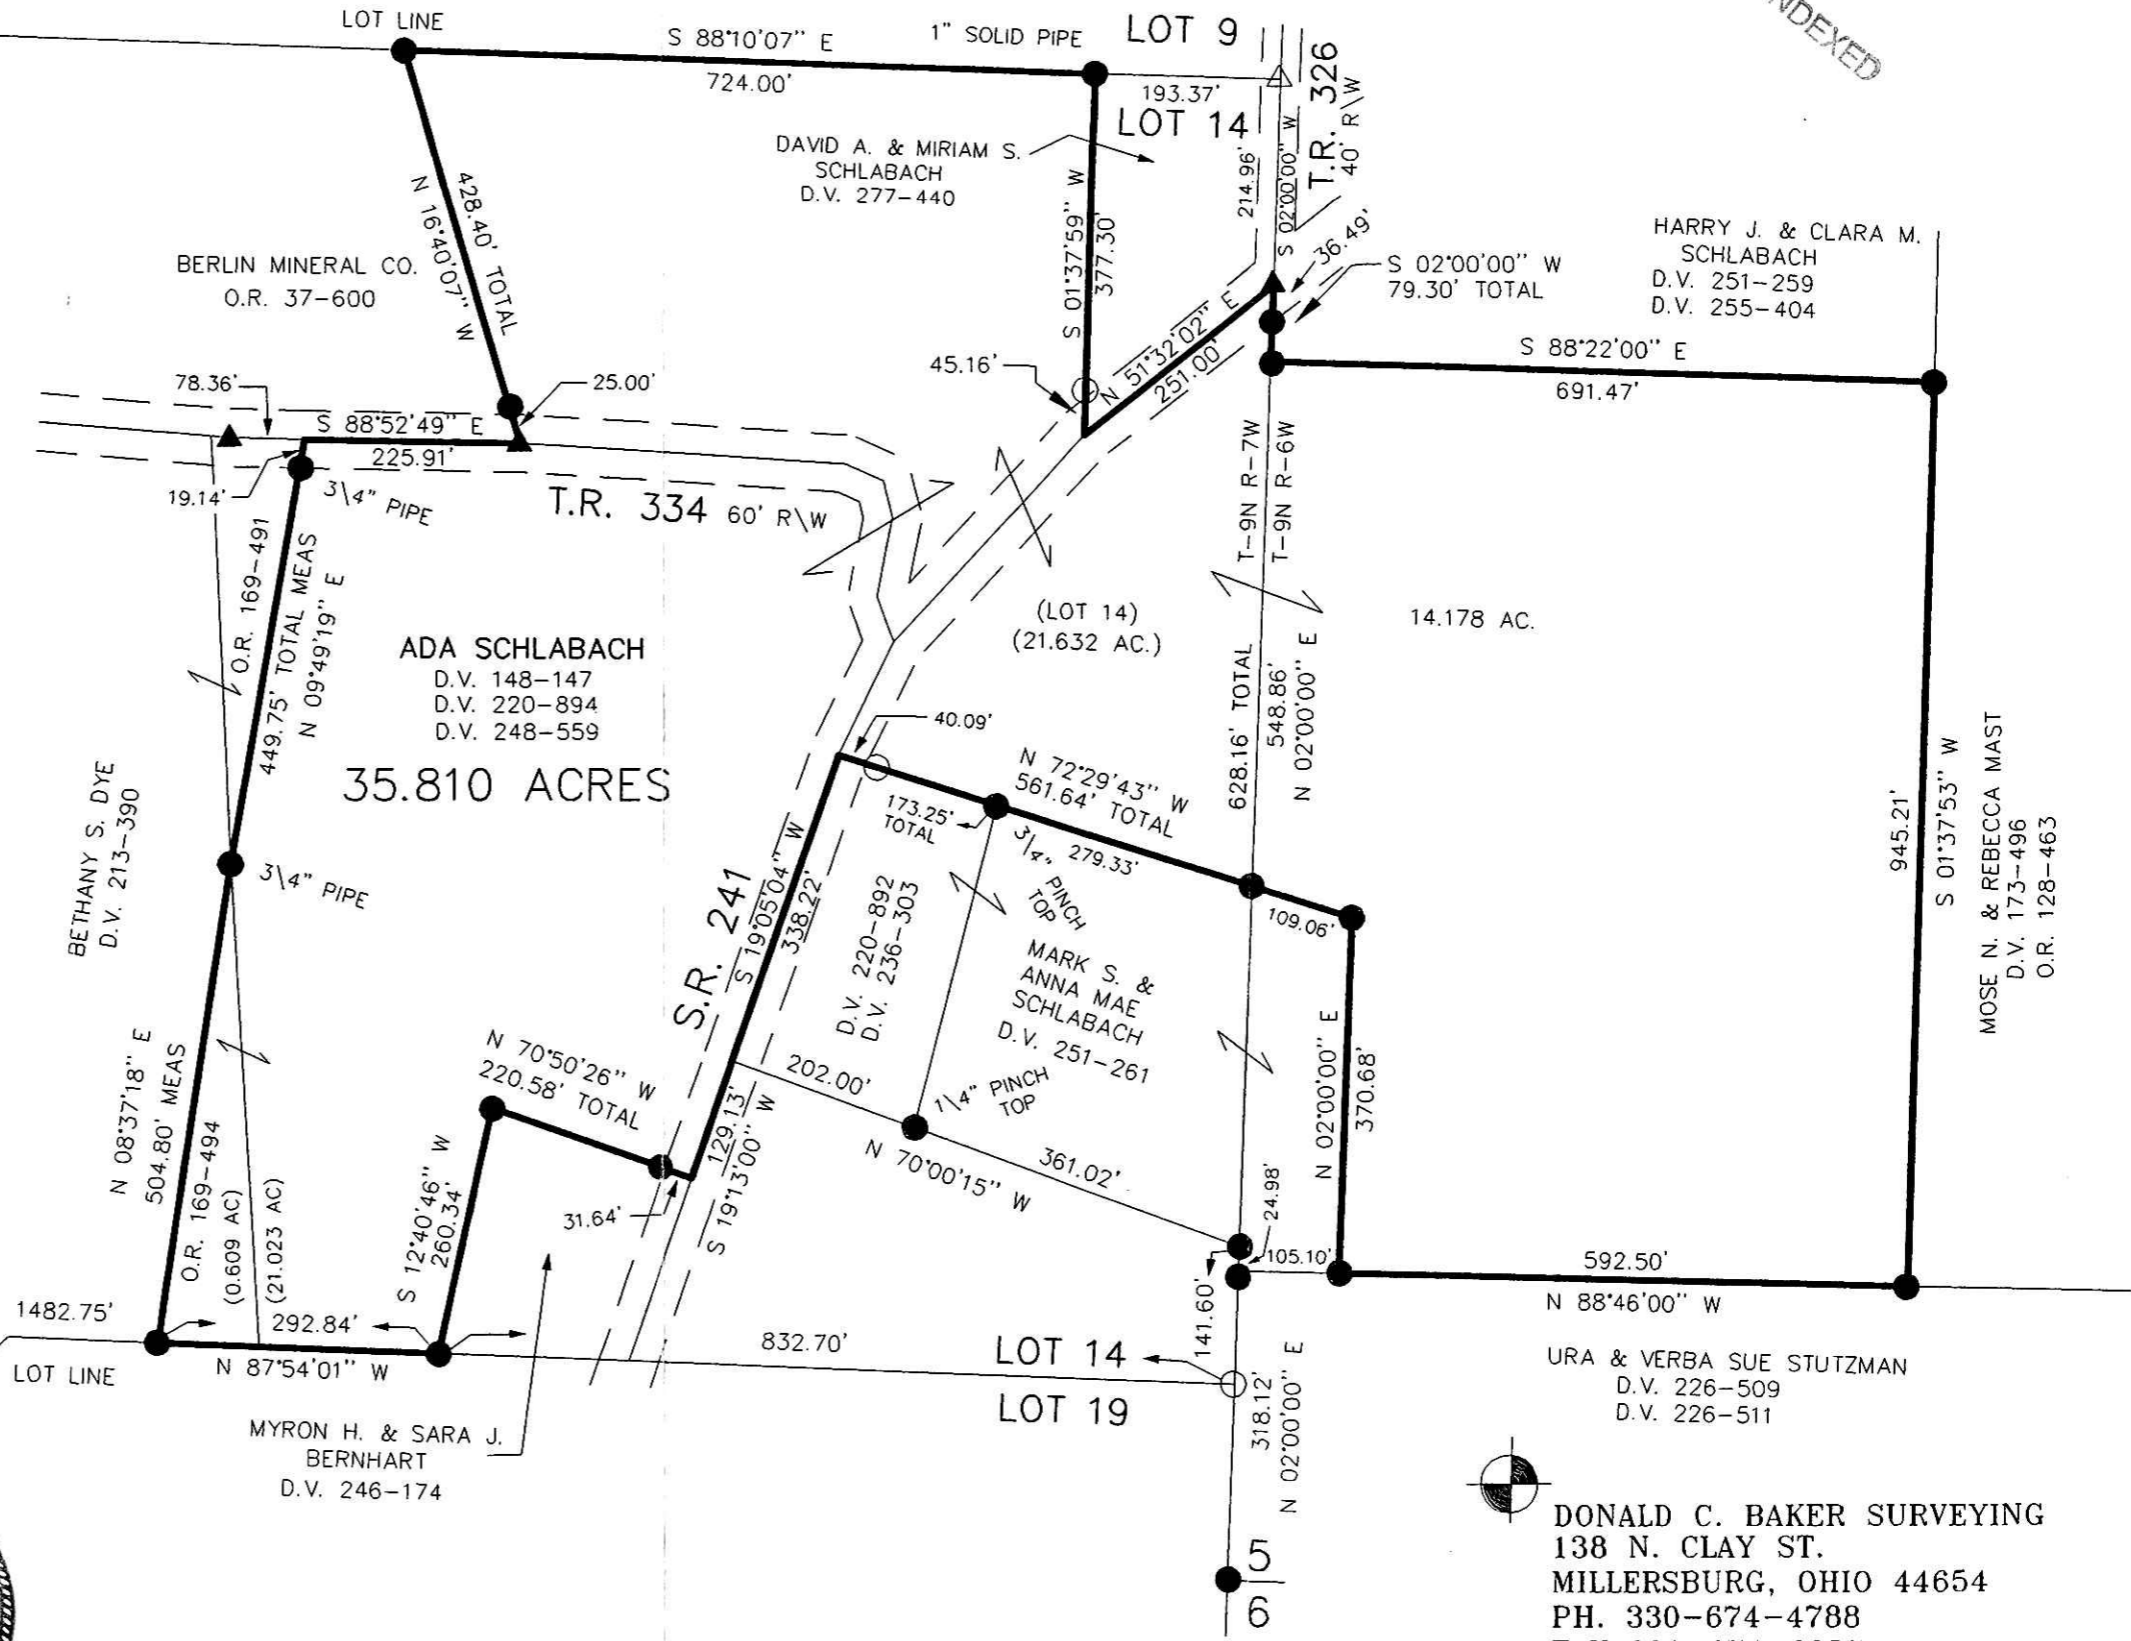

DONALD C. BAKER SURVEYING
 138 N. CLAY ST.
 MILLERSBURG, OHIO 44654
 PH. 330-674-4788
 FAX 330-674-6027

PLAT APPROVED

5/5/2004