


- 5/8" REBAR FOUND UNLESS OTHERWISE NOTED
- STONE FOUND
- 5/8" REBAR WITH I.D. CAP SET I.D. CAP MARKED "BAKER 6938"

RICHLAND TOWNSHIP
S.E. & S.W. QTRS. SECTION 5
T-8 N; R-9 W
HOLMES COUNTY, OHIO

SURVEYED FOR: THE HUMANE SOCIETY OF THE UNITED STATES WILDLIFE LAND TRUST

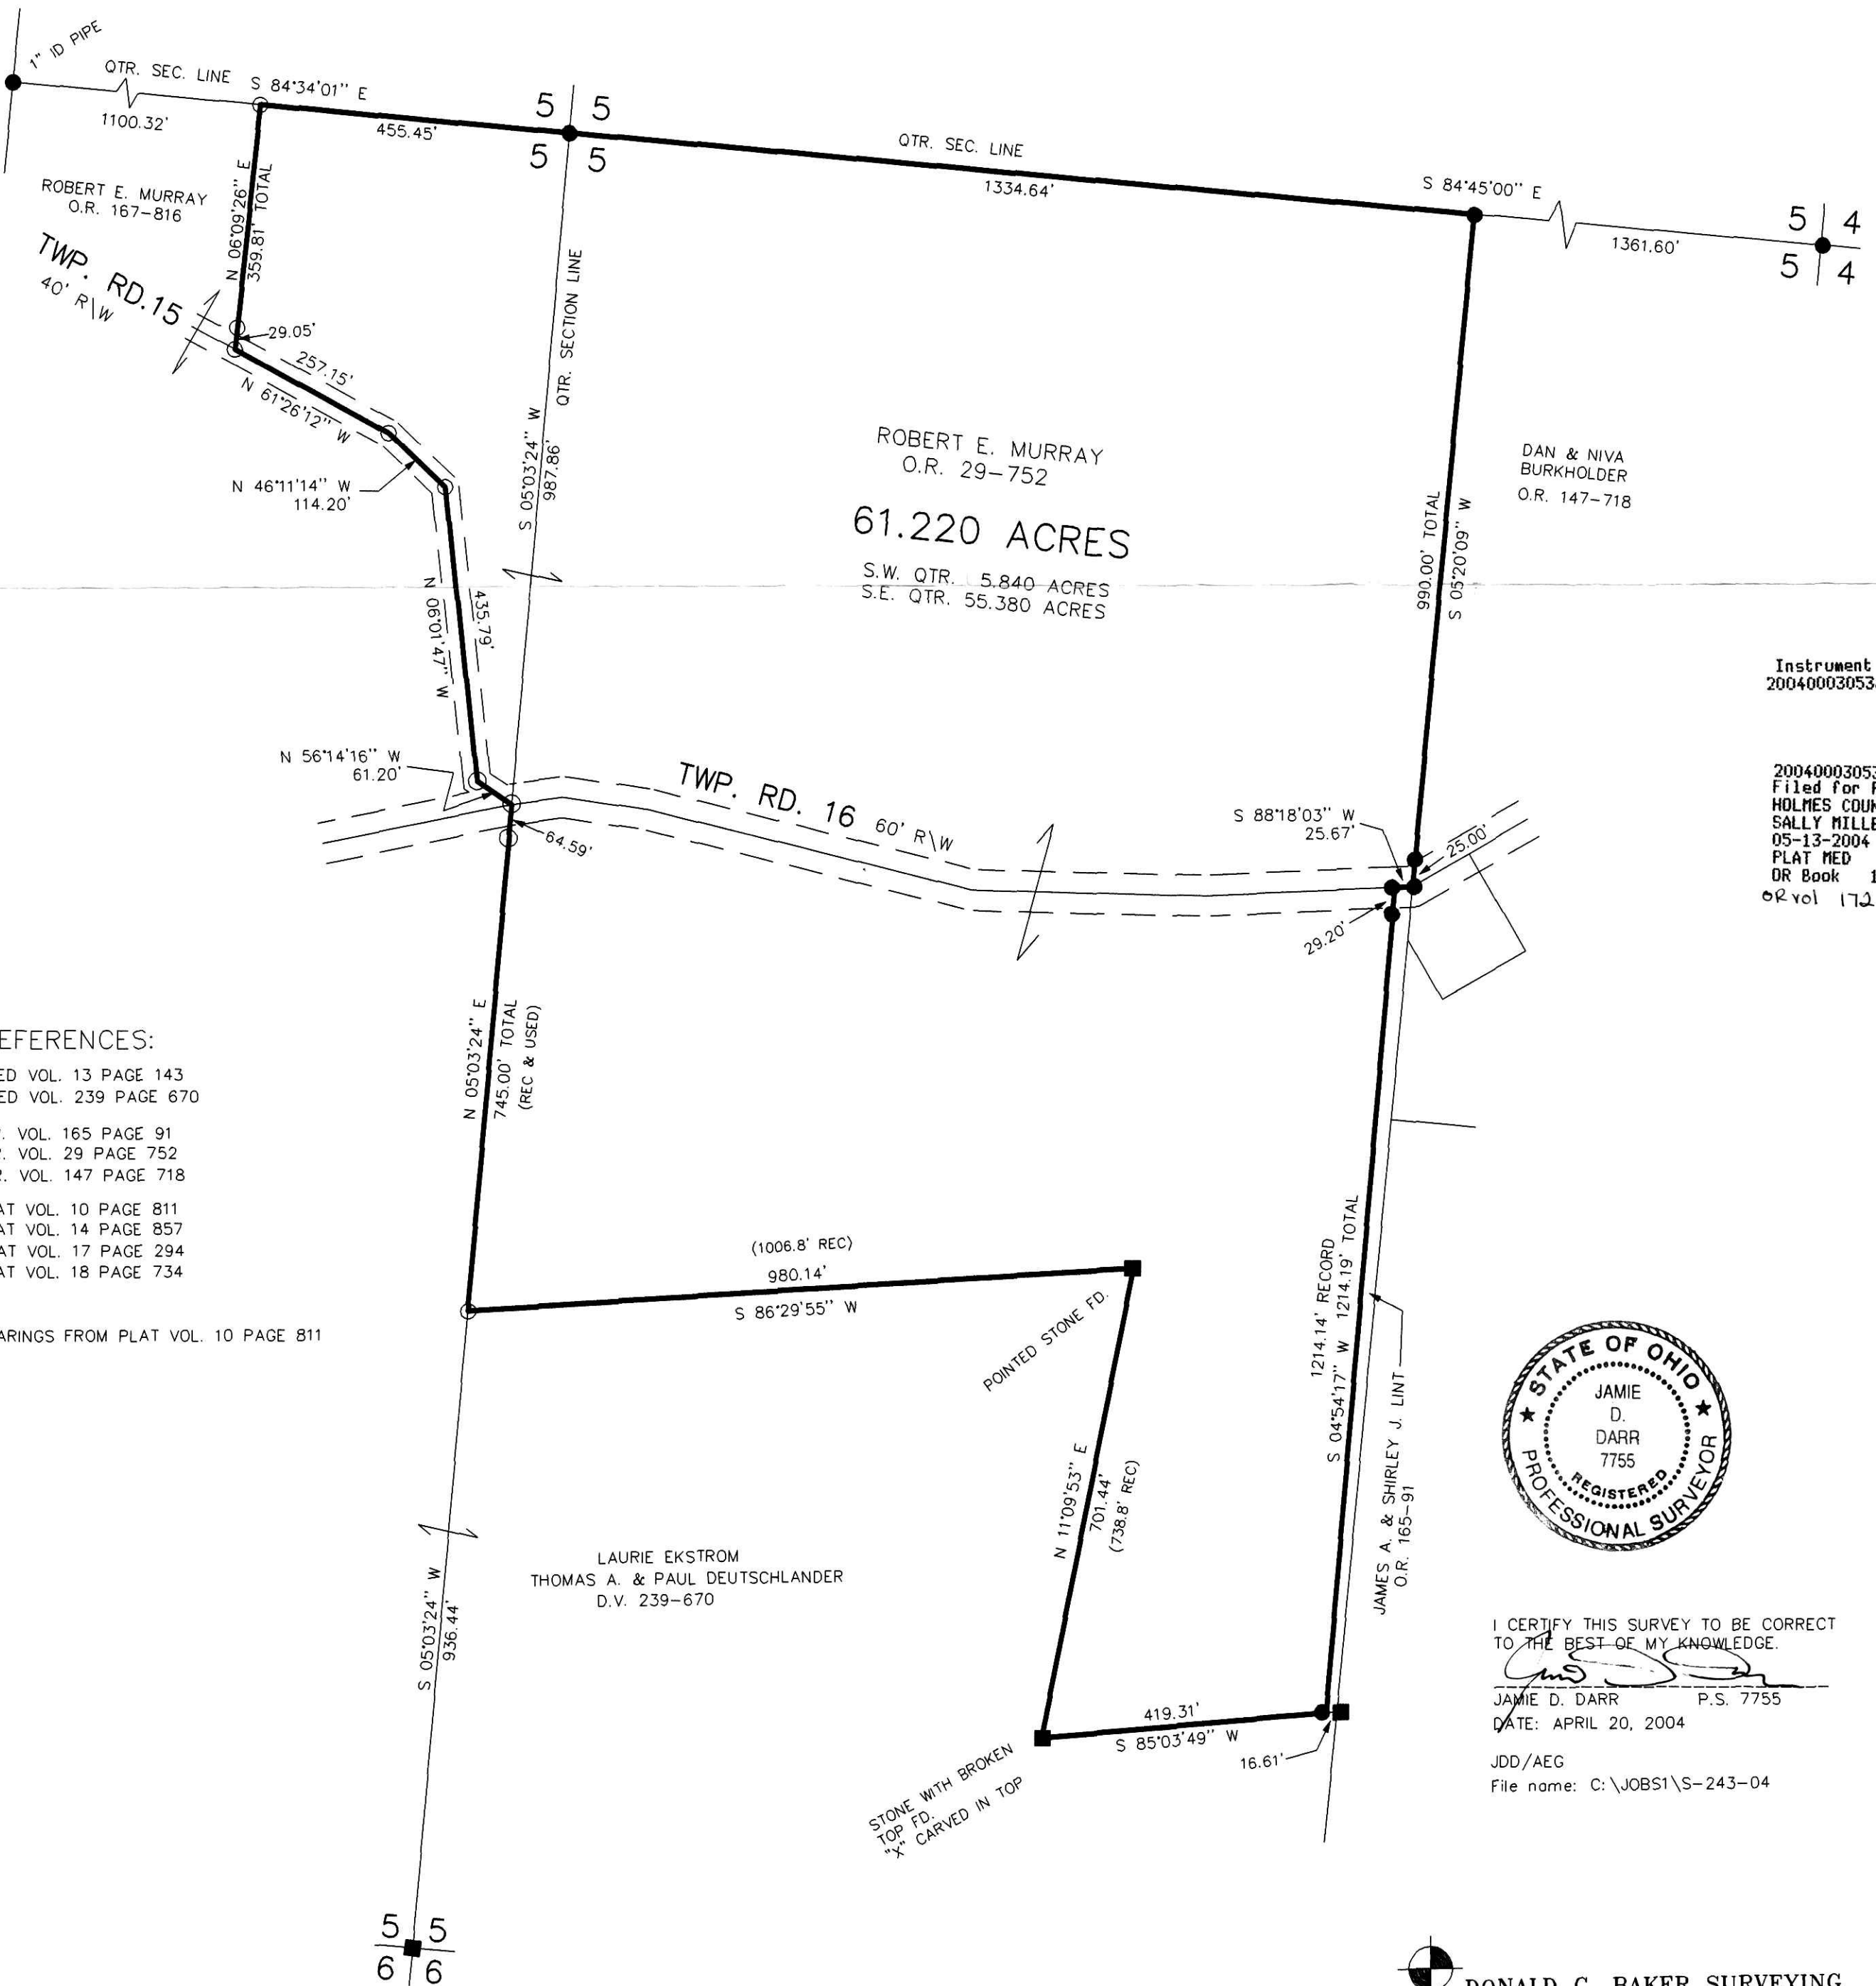

Instrument Book Page
200400030536 DR 19 67

200400030536
Filed for Record in
HOLMES COUNTY, OH
SALLY MILLER
05-13-2004 At 01:52 PM.
PLAT MED 43.20
DR Book 19 Page 67 - 67
OR vol 172 page 694

REFERENCES:

DEED VOL. 13 PAGE 143
DEED VOL. 239 PAGE 670

O.R. VOL. 165 PAGE 91
O.R. VOL. 29 PAGE 752
O.R. VOL. 147 PAGE 718

PLAT VOL. 10 PAGE 811
PLAT VOL. 14 PAGE 857
PLAT VOL. 17 PAGE 294
PLAT VOL. 18 PAGE 734


BEARINGS FROM PLAT VOL. 10 PAGE 811



I CERTIFY THIS SURVEY TO BE CORRECT TO THE BEST OF MY KNOWLEDGE.

JAMIE D. DARR P.S. 7755
DATE: APRIL 20, 2004

JDD/AEG
File name: C:\JOBS1\S-243-04

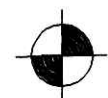

DONALD C. BAKER SURVEYING
138 N. CLAY ST.
MILLERSBURG, OHIO 44654
PH. 330-674-4788
FAX 330-674-6027

PLAT APPROVED

5/6/2004 B

200400030536
HOLMES COUNTY TITLE