

MONROE TOWNSHIP  
3RD. QTR., LOT 22  
T-9 N; R-8 W  
HOLMES COUNTY, OHIO

SURVEYED FOR: MAYNARD HUMMEL

REFERENCES:

DEED VOL. 226 PAGE 850  
O.R. VOL. 77 PAGES 457 & 462  
PLAT VOL. 18 PAGE 595  
PLAT VOL. 8 PAGE 440

BEARINGS FROM PLAT VOL. 18 PAGE 595


0 200 400



SCALE: 1"=200'

- 5/8" REBAR FOUND UNLESS OTHERWISE NOTED
- 5/8" REBAR WITH I.D. CAP SET I.D. CAP MARKED "BAKER 6938"

200400030620  
HEARTLAND TITLE AGENCY, LLC

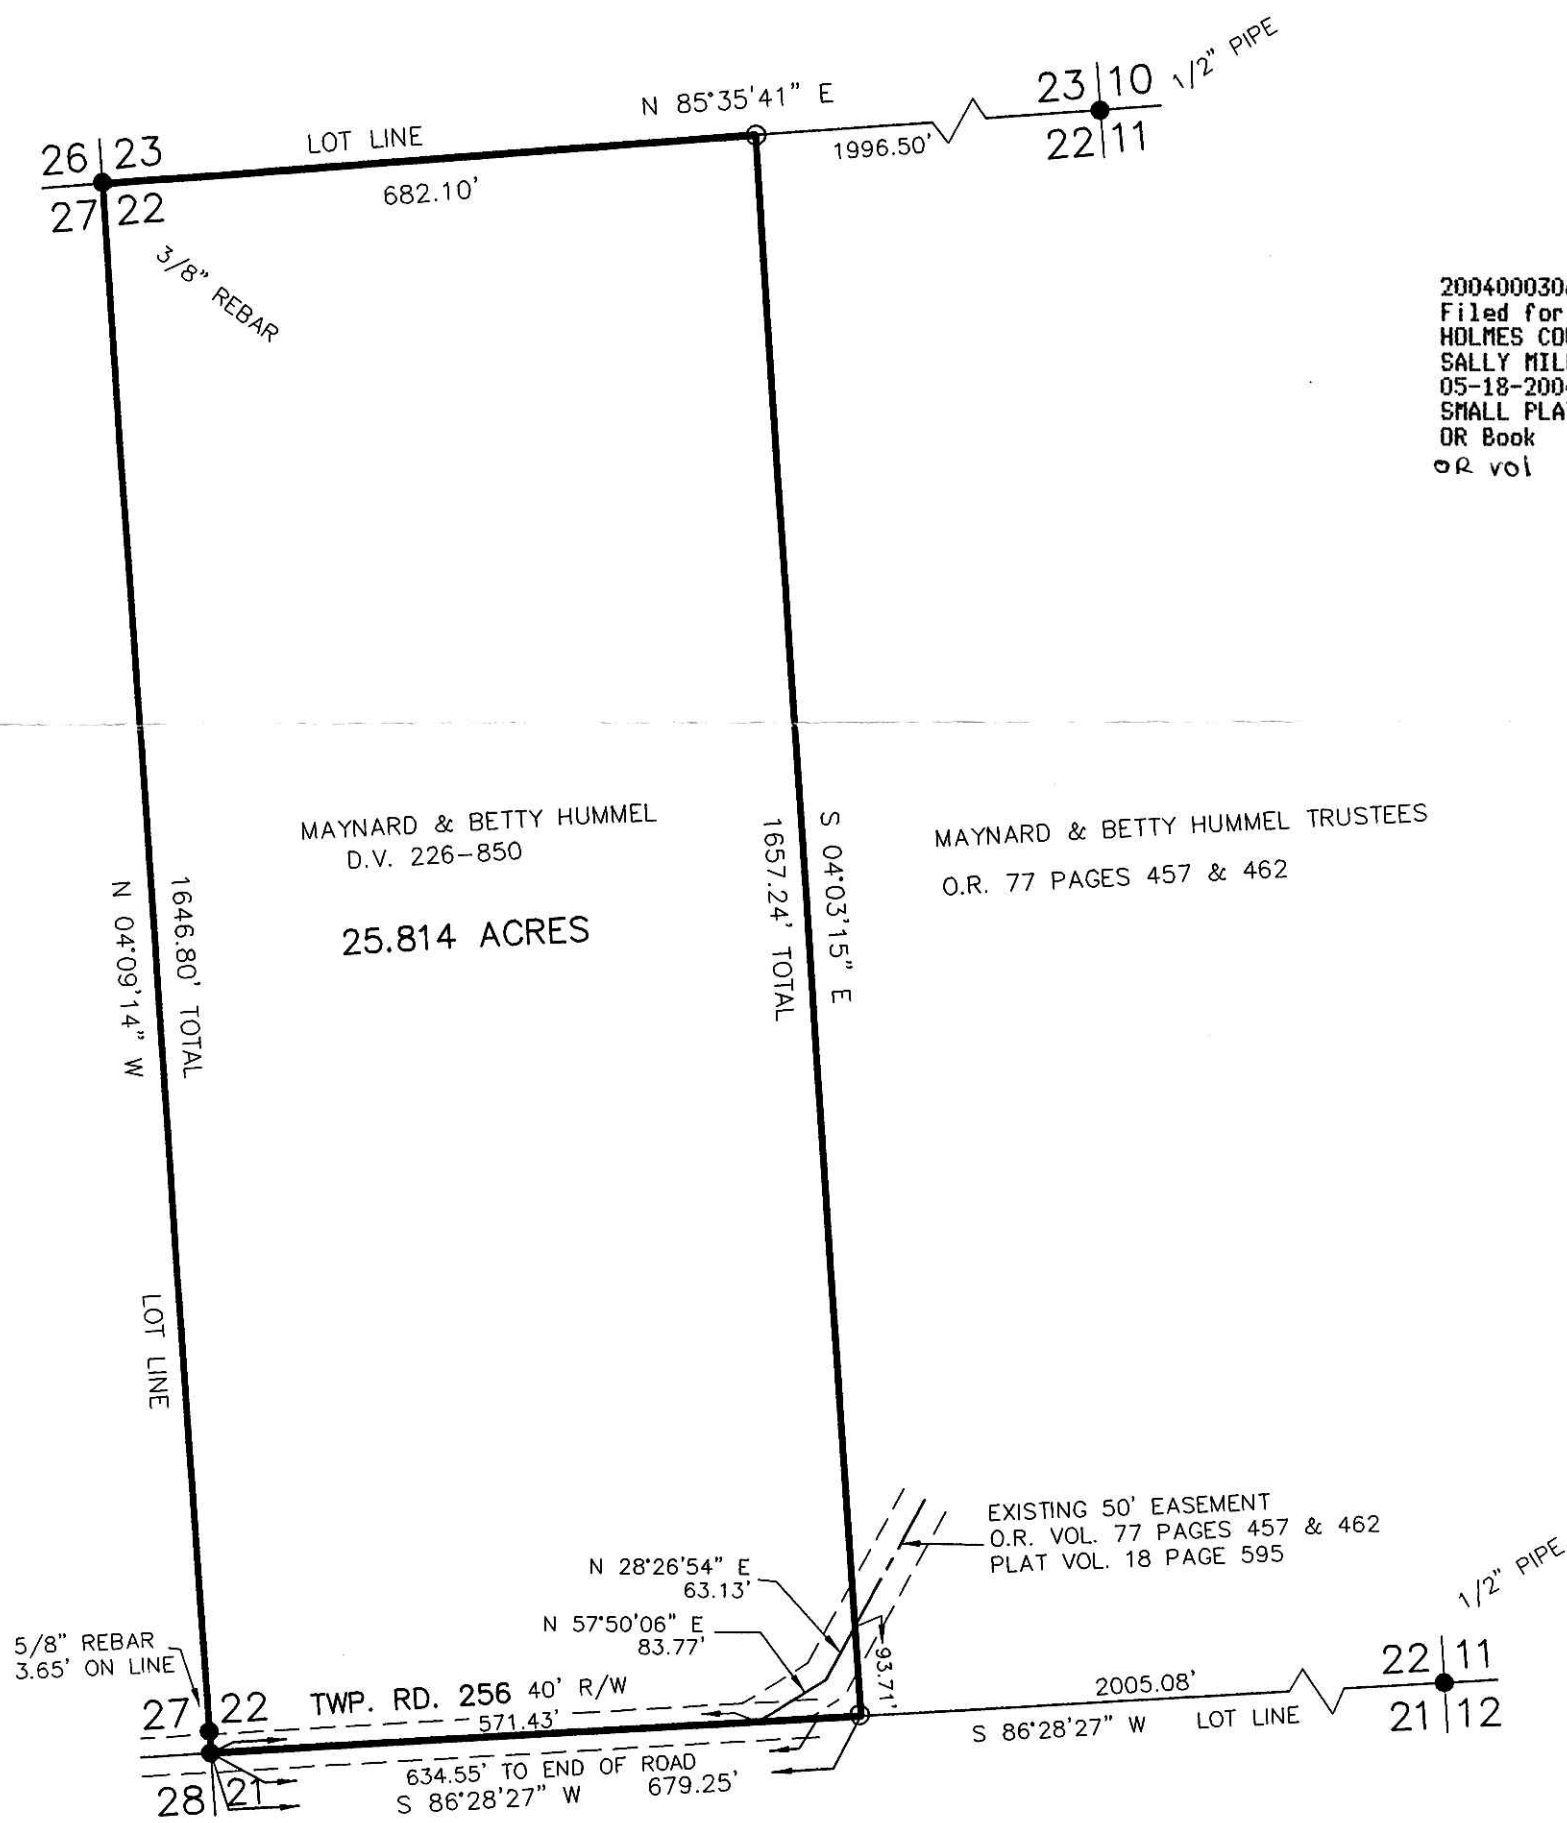

200400030620  
Filed for Record in  
HOLMES COUNTY, OH  
SALLY MILLER  
05-18-2004 At 03:26 pm.  
SMALL PLAT 40.00  
OR Book 19 Page 72 - 72  
OR vol 172 page 1127

MAYNARD & BETTY HUMMEL  
D.V. 226-850

25.814 ACRES

MAYNARD & BETTY HUMMEL TRUSTEES  
O.R. 77 PAGES 457 & 462

EXISTING 50' EASEMENT  
O.R. VOL. 77 PAGES 457 & 462  
PLAT VOL. 18 PAGE 595

PLAT APPROVED

5/14/2004



DONALD C. BAKER SURVEYING  
138 N. CLAY ST.  
MILLERSBURG, OH 44654  
PH. 330-674-4788  
FAX: 330-674-6027



I CERTIFY THIS SURVEY TO BE CORRECT  
TO THE BEST OF MY KNOWLEDGE.

*Donald C. Baker*  
DONALD C. BAKER PS 6938  
FDB\ALG DATE: NOV. 11, 2003  
File Name: C:\JOBS\S-968-03