

VOL 0019 PAGE 080

CLARK TOWNSHIP
N.W. QTR. SECTION 12
T-8 N; R-5 W
HOLMES COUNTY, OHIO


SURVEYED FOR: CO. ENG.

200400030760
MILLER &
MAST ATTYS
MILLERSBURG, OH

200400030760
Filed for Record in
HOLMES COUNTY, OH
SALLY MILLER
05-25-2004 At 09:39 am.
SMALL PLAT 40.00
OR Book 19 Page 80 - 80
OR vol 172 page 1817

INDEXED

REFERENCES:
O.R. VOL. 55 PAGE 591
P.V. 17 PAGE 568
BEARINGS FROM PLAT
VOL. 17 PAGE 568

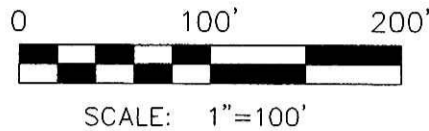


- 5/8" REBAR WITH I.D. CAP SET
I.D. CAP MARKED "BAKER 6938"
- 5/8" REBAR FOUND
UNLESS OTHERWISE NOTED
- △ R.R. SPIKE SET
- ▲ R.R. SPIKE FOUND



040056
APPROVED FOR TRANSFER ONLY
NO SUBDIVISION PLAT REQUIRED
(O.R.C. 711.001 & 711.131)
Lot(s) not for building unless
approved by Board of Health.
HOLMES CO. PLANNING COMM.

By AD Date 4/3/04

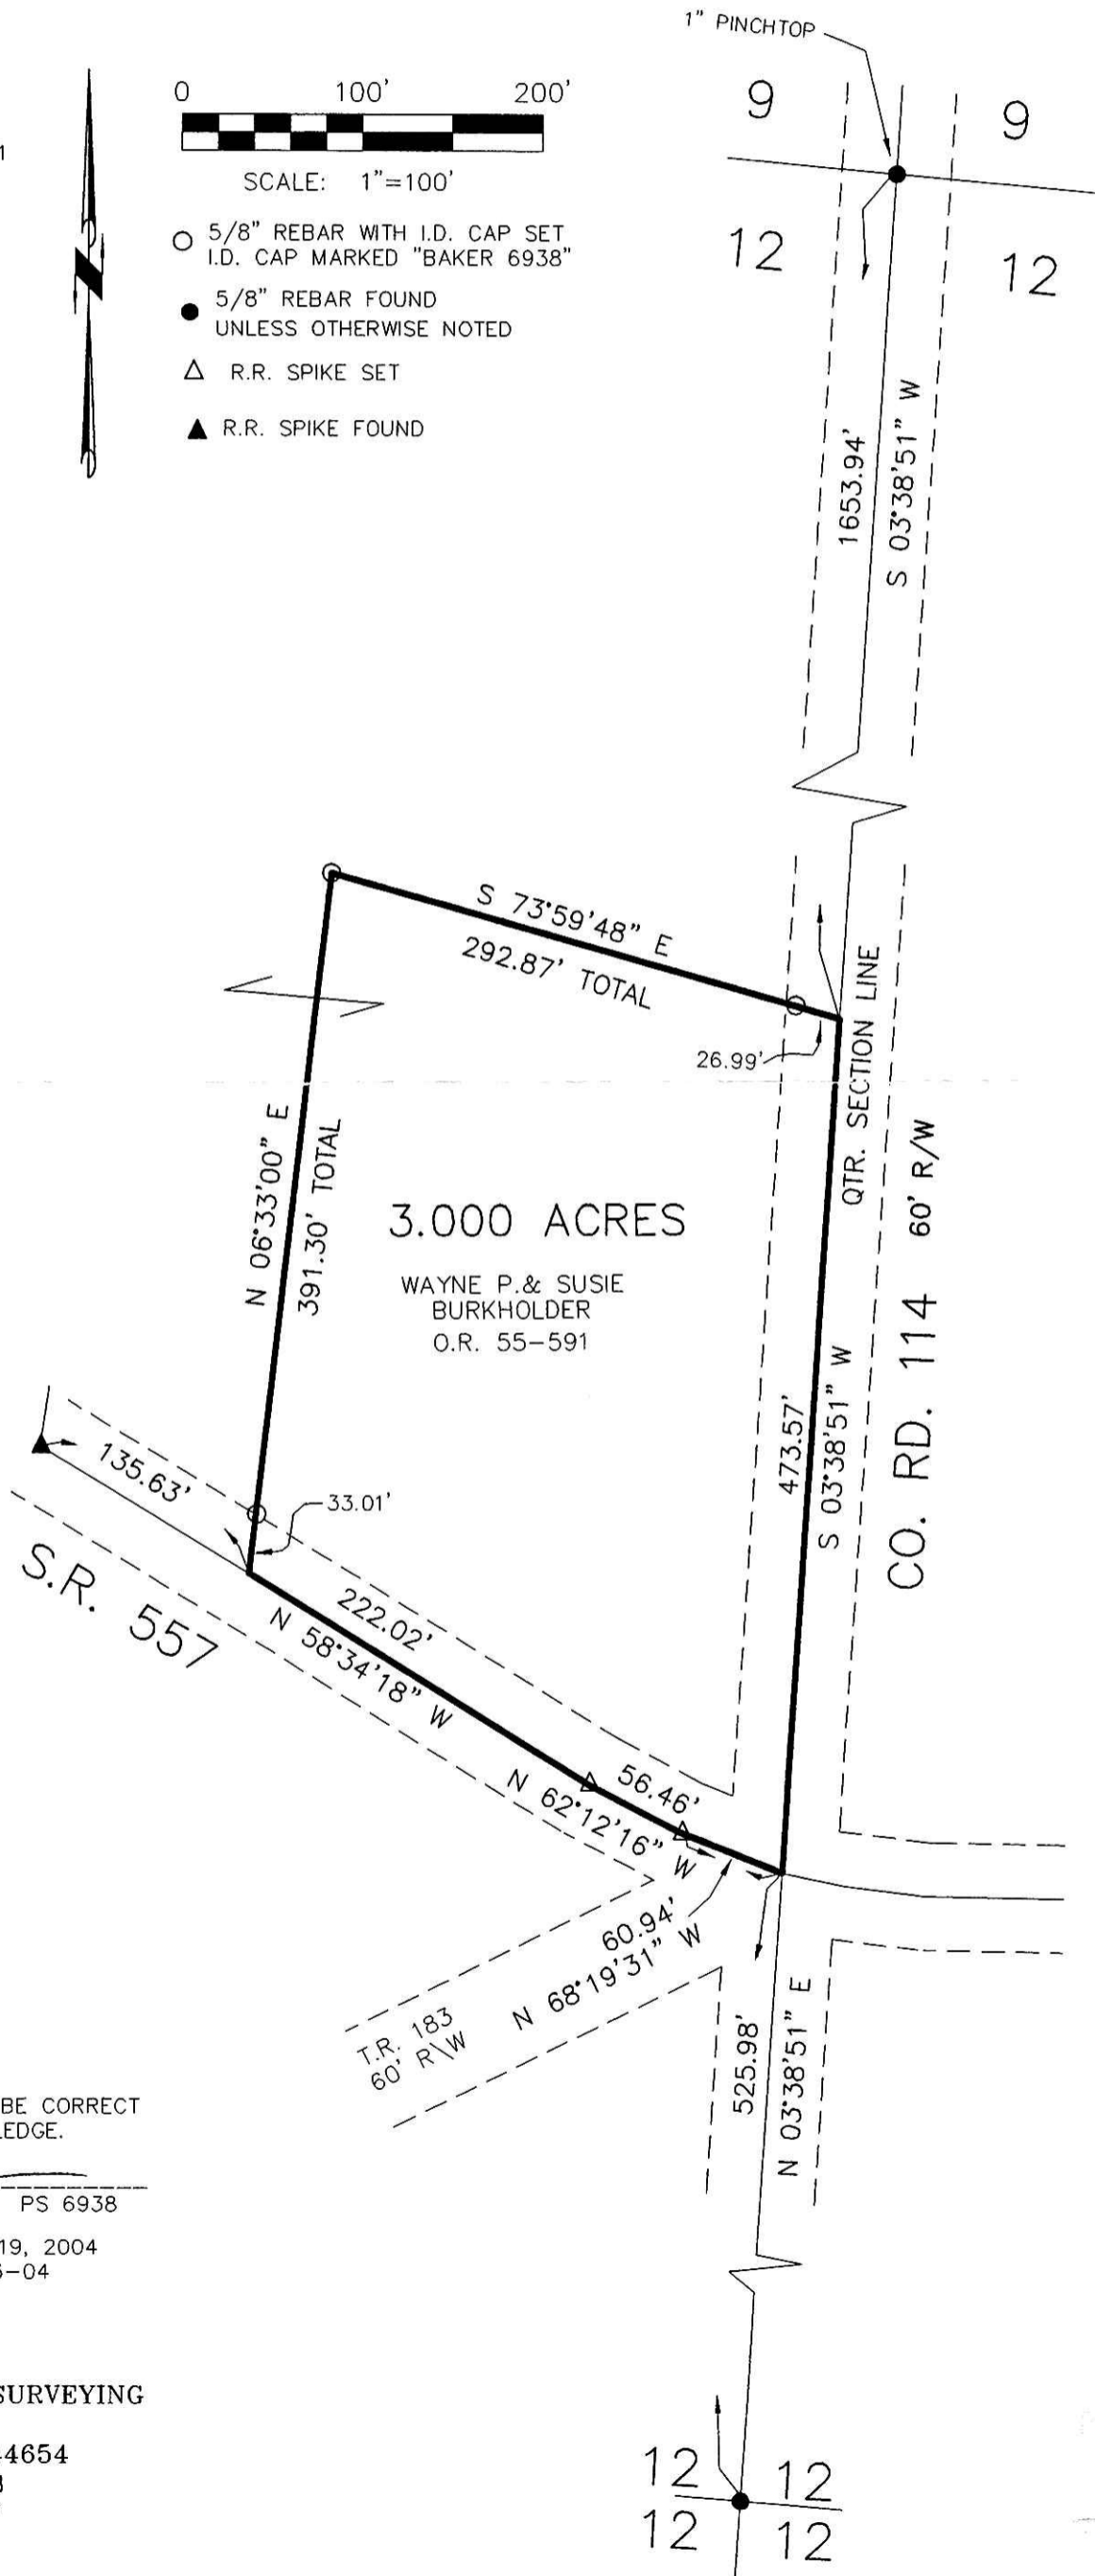

I CERTIFY THIS SURVEY TO BE CORRECT
TO THE BEST OF MY KNOWLEDGE.

Donald C. Baker
DONALD C. BAKER PS 6938

DCB\ERZ DATE: MARCH. 19, 2004
File Name: C:\WORK\S-176-04



DONALD C. BAKER SURVEYING
138 N. CLAY ST.
MILLERSBURG, OH 44654
PH. 330-674-4788
FAX: 330-674-6027

12 12
12 12

4/9/2004 B