


- ▲ R.R. SPIKE FOUND
- 5/8" REBAR FOUND
UNLESS OTHERWISE NOTED
- 5/8" REBAR WITH I.D. CAP SET
I.D. CAP MARKED "BAKER 6938"

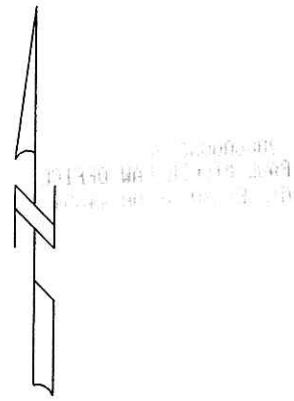

RICHLAND TOWNSHIP
N.E. QTR. SECTION 13
T-8 N; R-9 W
HOLMES COUNTY, OHIO

SURVEYED FOR: WAYNE MAST


INDEXED

200400030773
Filed for Record in
HOLMES COUNTY, OH
SALLY MILLER
05-25-2004 At 12:19 pm.
SMALL PLAT 40.00
OR Book 19 Page 82 - 82
OR vol 172 page 1872

200400030773
PAUL MILLER LAW OFFICE
MILLERSBURG, OH 44654

REFERENCES:

- DEED VOL. 270 PAGE 819
- O.R. VOL. 58 PAGE 321
- PLAT VOL. 13 PAGE 2
- PLAT VOL. 14 PAGE 985
- BEARINGS FROM PLAT VOL. 14 PAGE 985

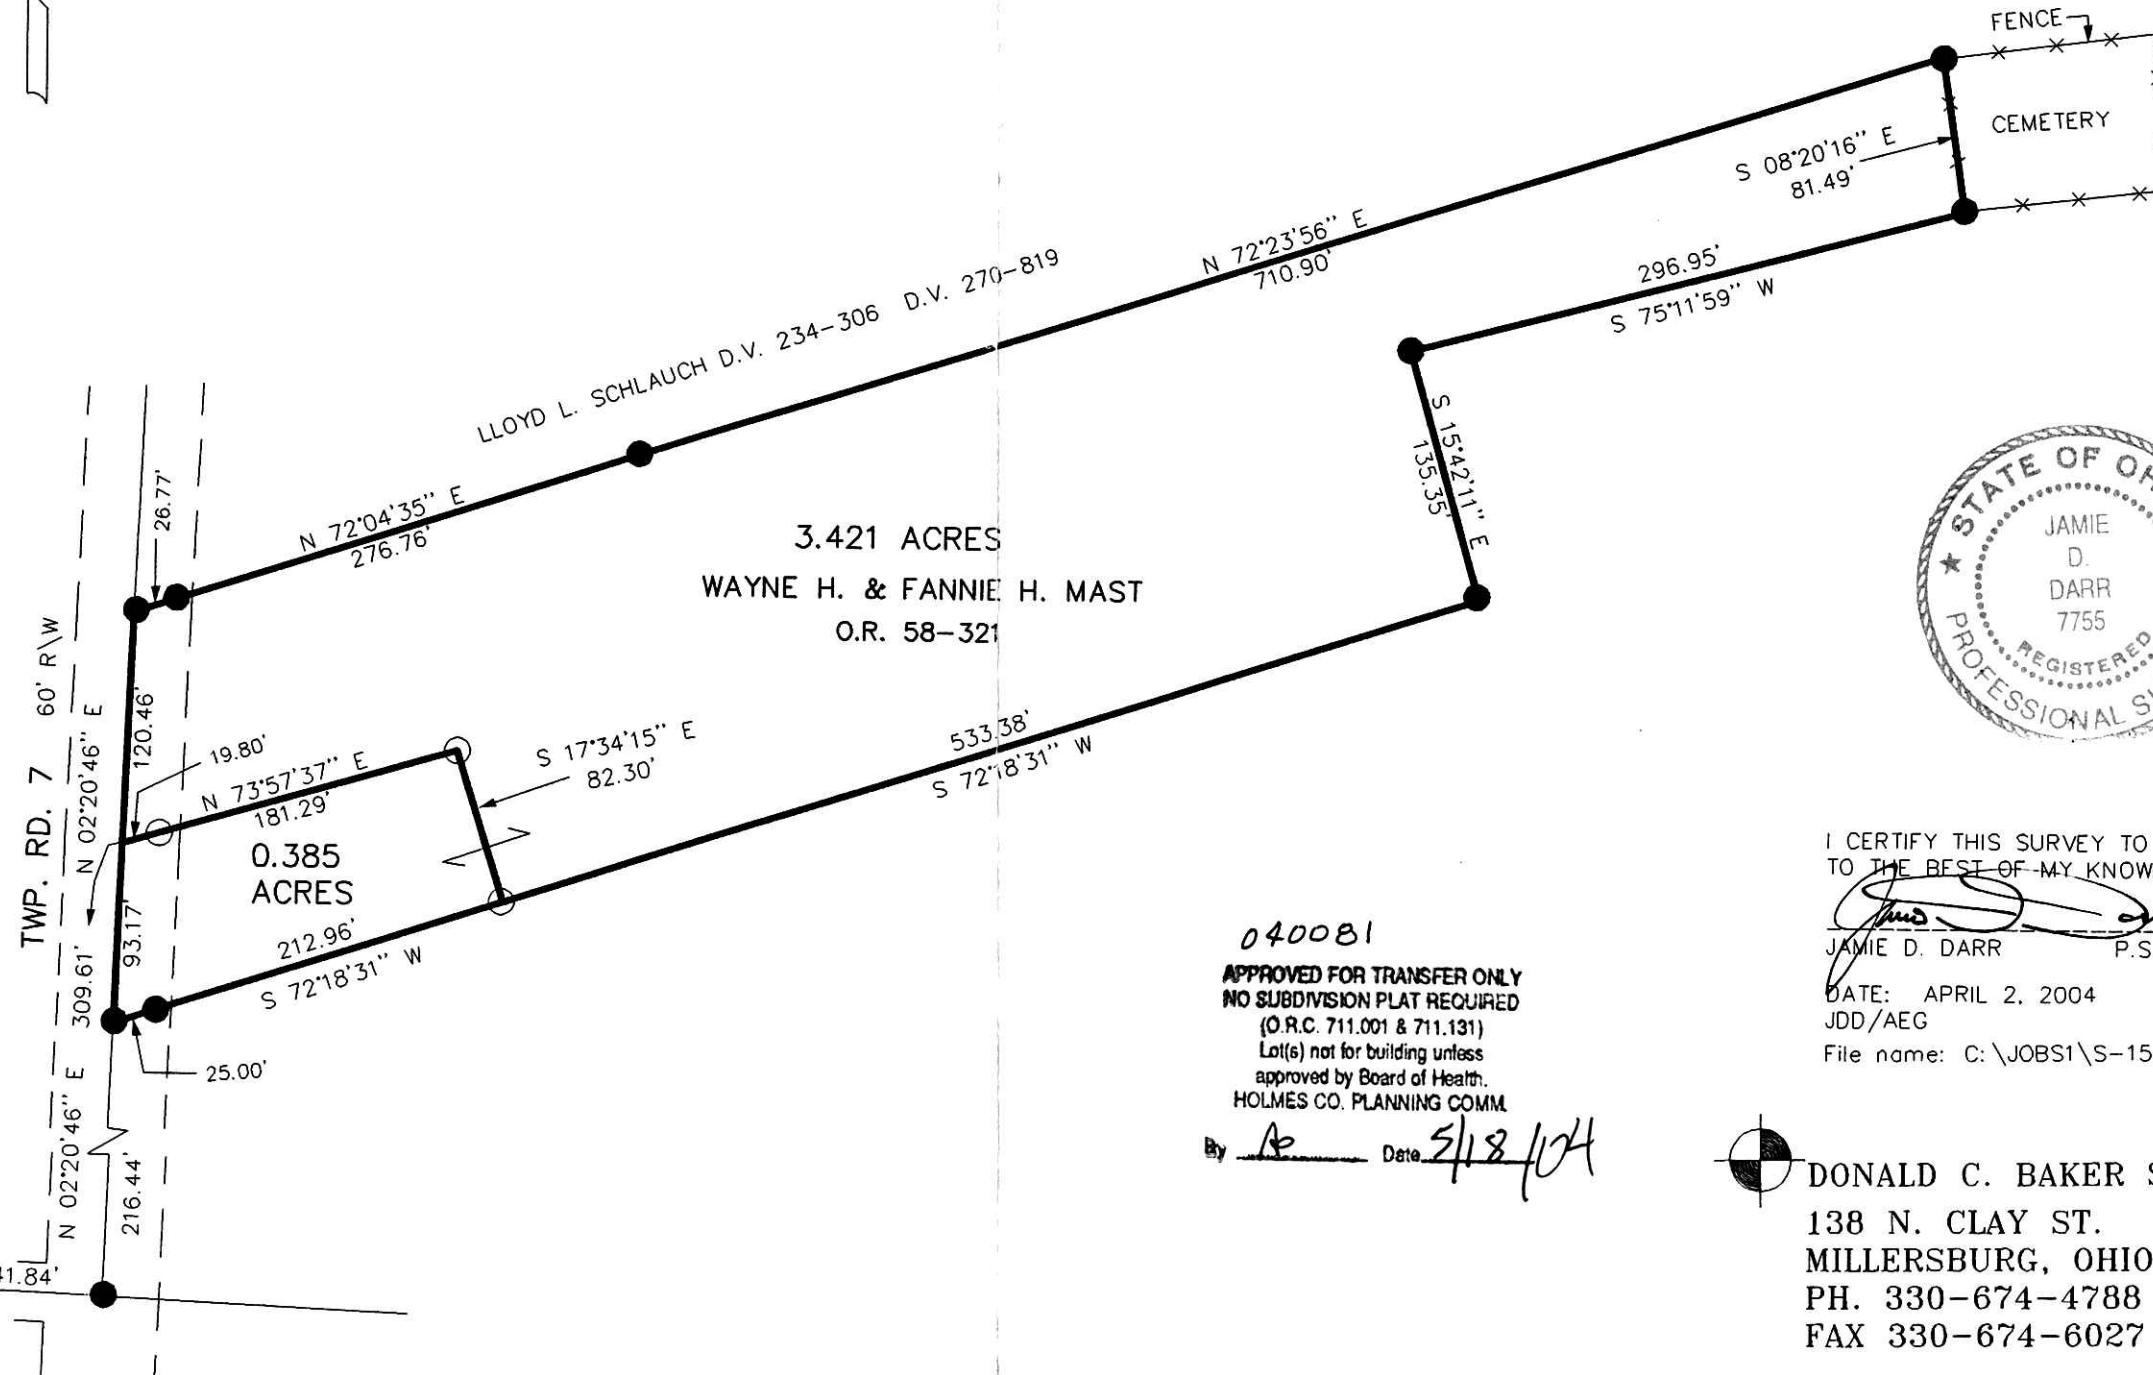

I CERTIFY THIS SURVEY TO BE CORRECT TO THE BEST OF MY KNOWLEDGE.

Jamie D. Darr
JAMIE D. DARR P.S. 7755


DATE: APRIL 2, 2004
JDD/AEG

File name: C:\JOBS1\S-153-04\MLD

040081

APPROVED FOR TRANSFER ONLY
NO SUBDIVISION PLAT REQUIRED
(O.R.C. 711.001 & 711.131)
Lot(s) not for building unless
approved by Board of Health.
HOLMES CO. PLANNING COMM.

By *AP* Date *5/18/04*

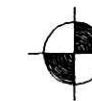

DONALD C. BAKER SURVEYING
138 N. CLAY ST.
MILLERSBURG, OHIO 44654
PH. 330-674-4788
FAX 330-674-6027

PLAT APPROVED

5/19/2004