


Instrument Book Page
200400030784 DR 19 83



VOL 0019 PAGE 083

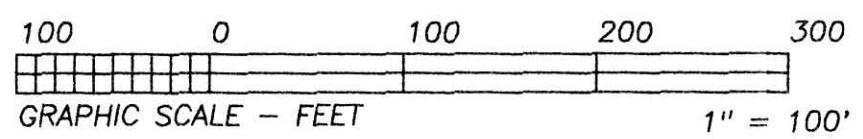

HEARTLAND SURVEYING, INC

Jim Shamp
5210 T.R. 257 MILLERSBURG, OH 44654
PH: 330-674-4698

SURVEY		DAVID MICHAEL HUDSON & DIANA J. HILGER		STATE		OHIO	
COUNTY		TWP.		RNG.		TWP.	
HOLMES		WASHINGTON		15 W		19 N	
SOUTHWEST QUARTER OF SECTION 5				990222.CRD STULL2.PL			

- LEGEND:
- = STONE FD.
 - = 5/8" RE-BAR FD. UNLESS NOTED
 - = POINT-OF-DEPARTURE
 - = 5/8" X 30" RE-BAR W/PLASTIC I.D. CAP SET
 - ⊗ = R/R SPIKE SET
 - △ = R/R SPIKE FD.

* BEARINGS EST. FROM SUR. PLAT 14/368 AND ARE TO DENOTE ANGULAR MEAS. ONLY.

REFERENCE DOCUMENTS:
TAX MAPS
DEEDS AS SHOWN
SURVEY PLATS:

5/37, 8/218 & 736
12/722, 14/368, 16/837
17/52, 17/300 & 17/478

JOHN W. & CAROLYN M. HENDRICKSON
O.R. 51/308

I CERTIFY THIS PLAT & SURVEY TO BE CORRECT TO THE BEST OF MY KNOWLEDGE:

MARCH 25, 2004


JIM SHAMP, REG. SUR. NO. S-6088

DATE

200400030784
BLAIR A
BOWER ATTY
MILLERSBURG, OH

200400030784
Filed for Record in
HOLMES COUNTY, OH
SALLY MILLER
05-25-2004 At 03:14 pm.
SMALL PLAT 40.00
DR Book 19 Page 83 - 83
OR vol 172 page 1945

INDEXED

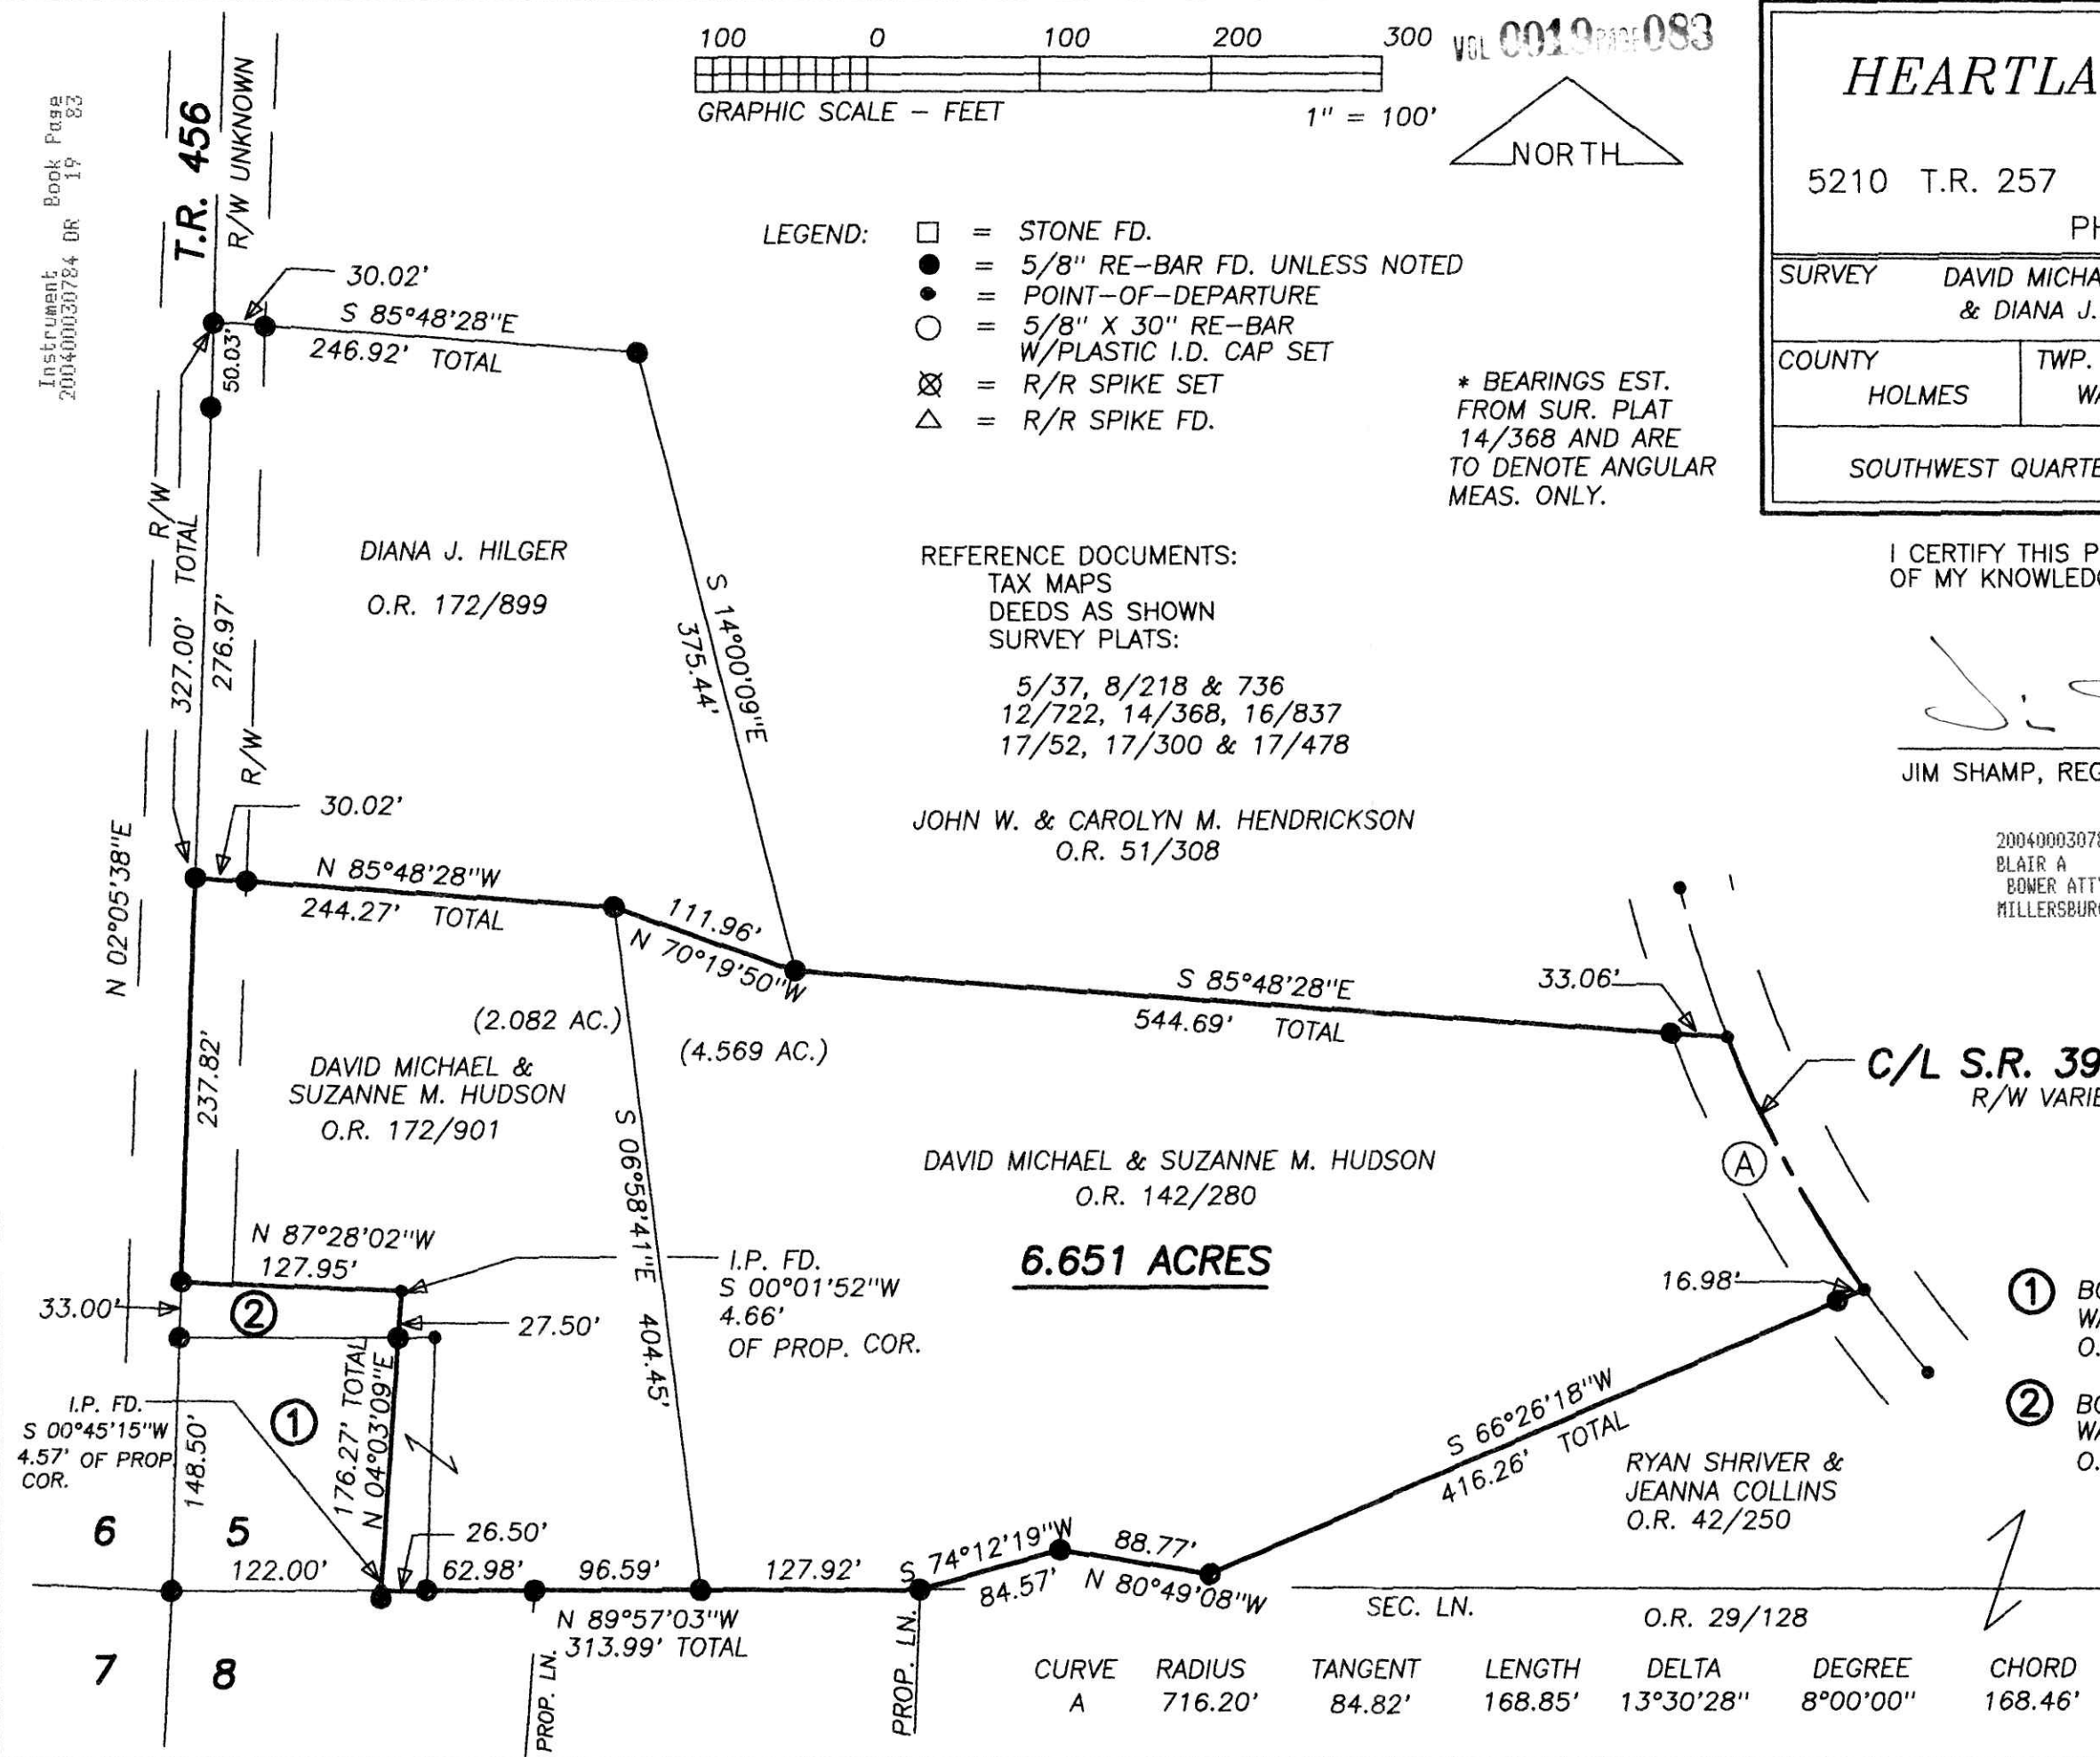

6.651 ACRES

C/L S.R. 39 & S.R. 60
R/W VARIES

- ① BOARD OF TRUSTEES OF WASHINGTON TOWNSHIP
O.R. 127/203
- ② BOARD OF TRUSTEES OF WASHINGTON TOWNSHIP
O.R. 129/825



PLAT APPROVED

5/24/2004

CURVE	RADIUS	TANGENT	LENGTH	DELTA	DEGREE	CHORD	CH.BEARING
A	716.20'	84.82'	168.85'	13°30'28"	8°00'00"	168.46'	S 27°57'09"E